


— Site boundary

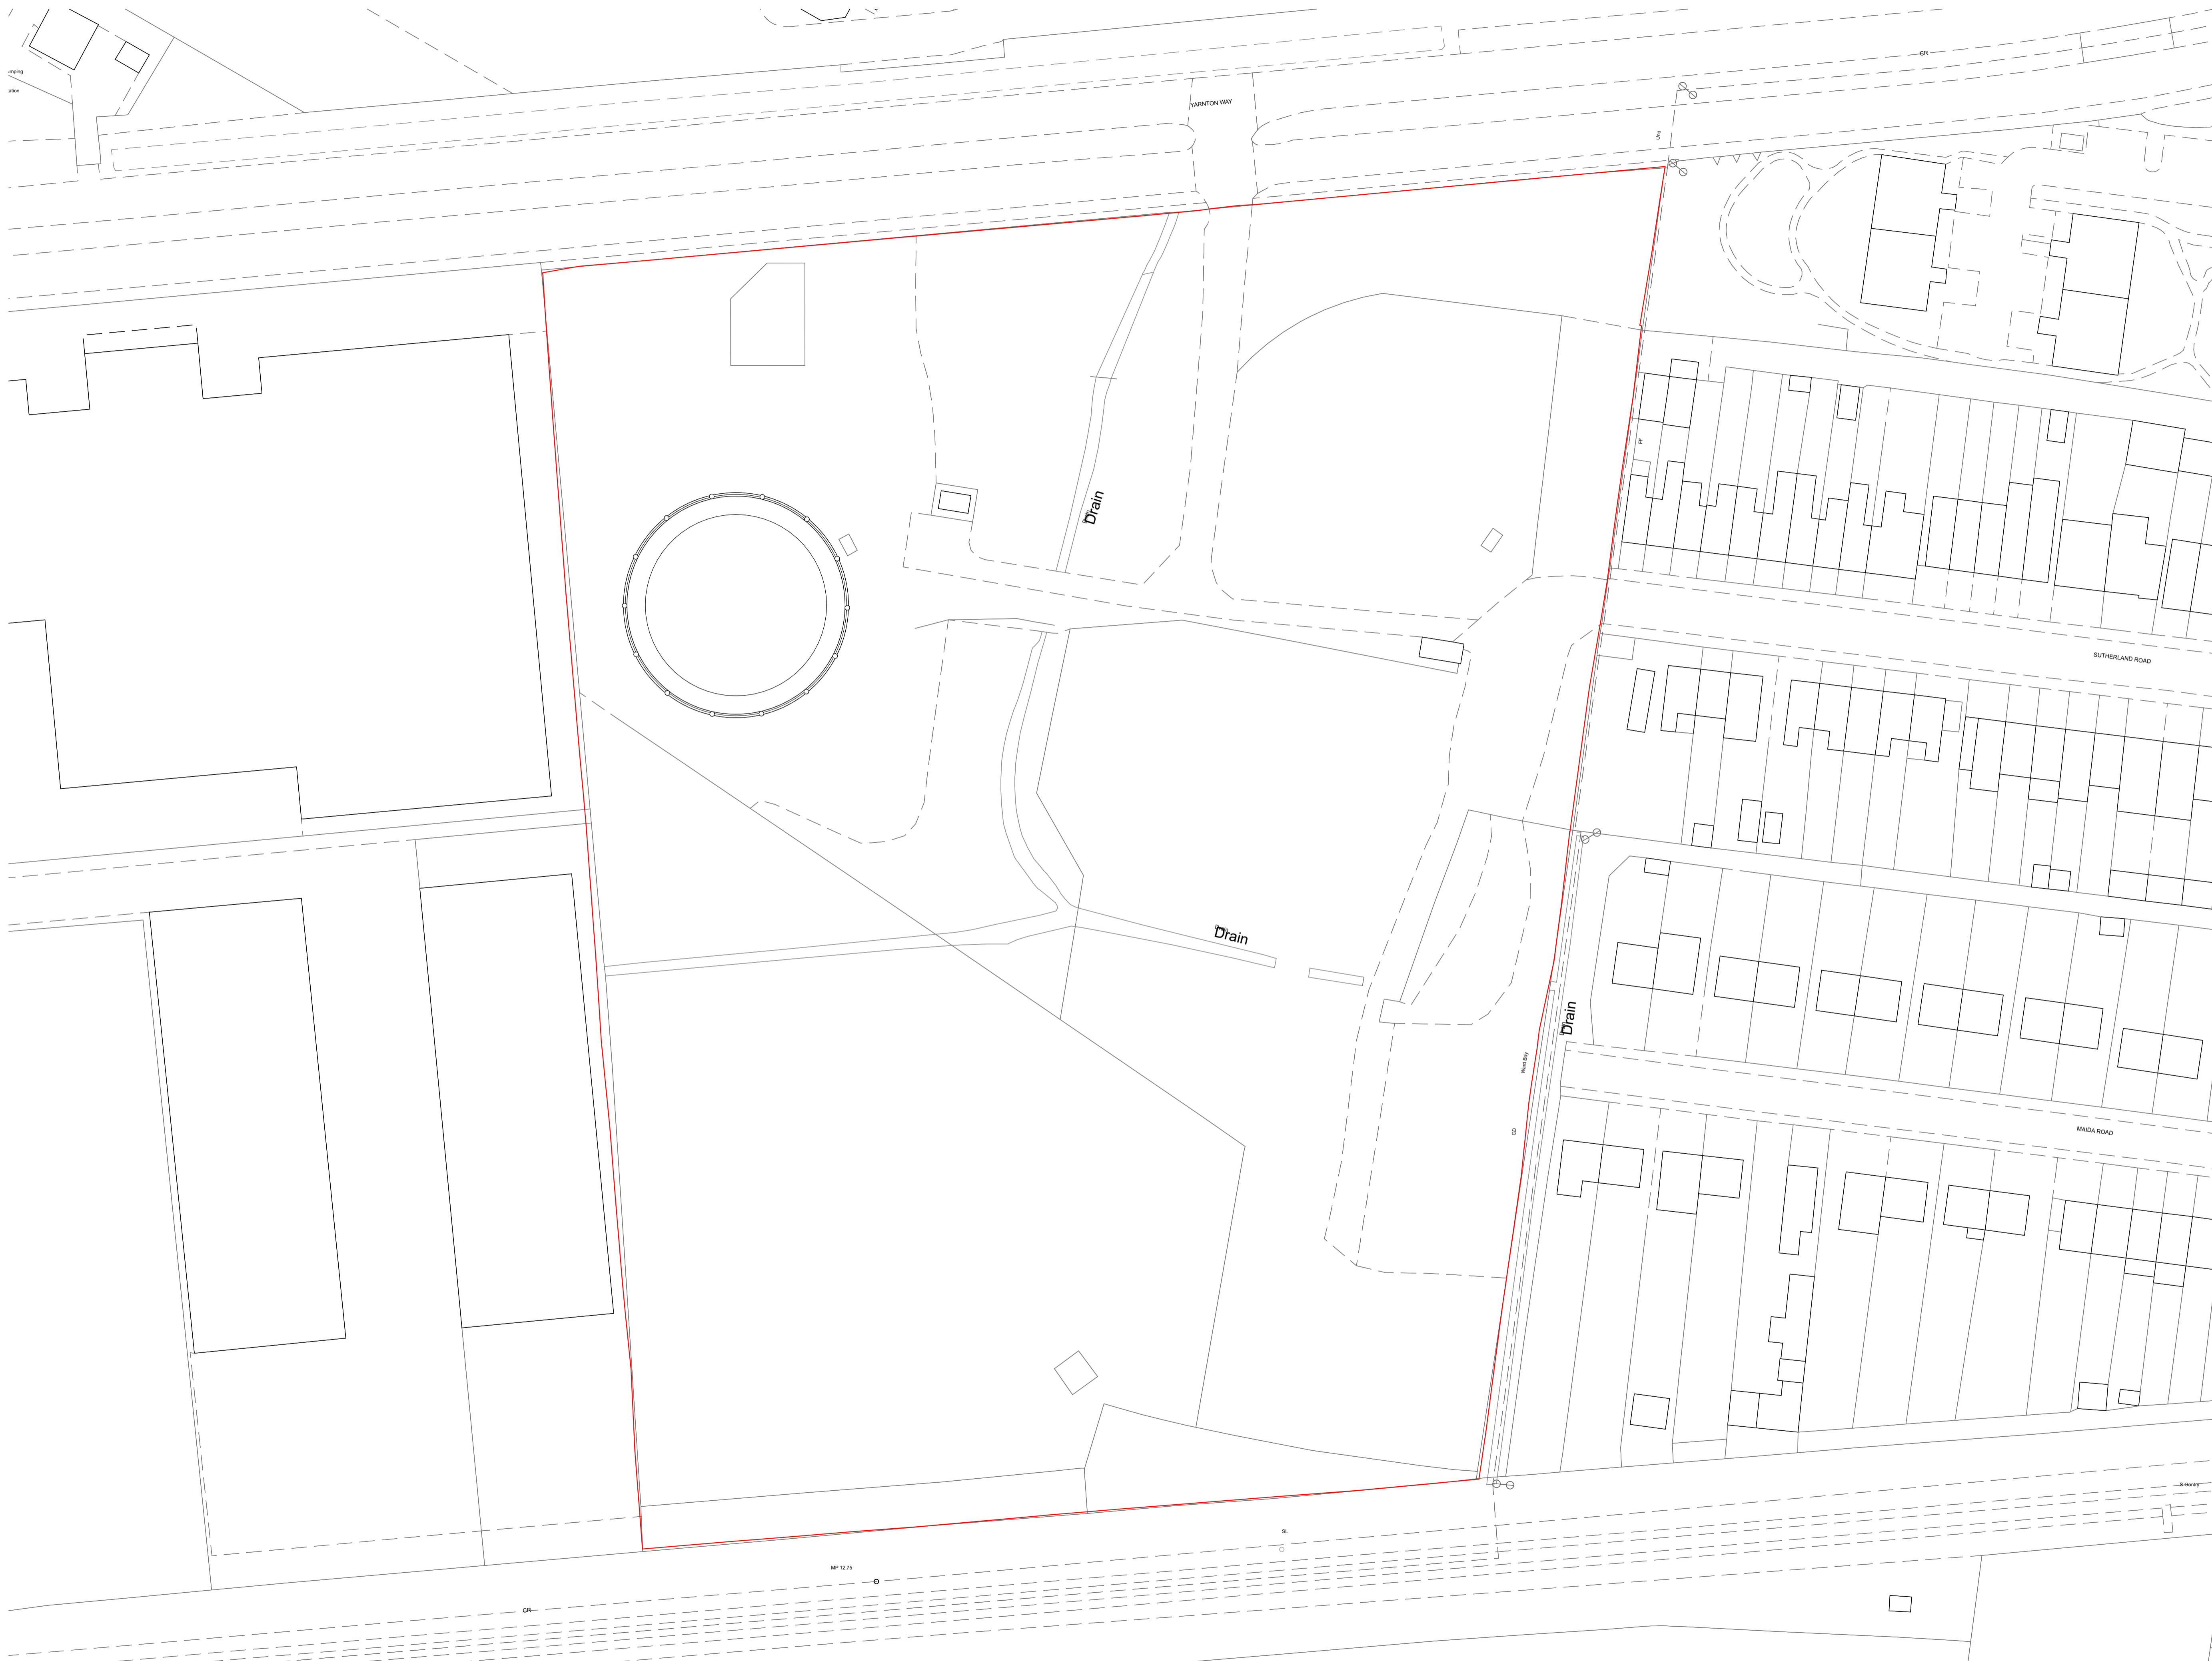

rev	date	description
P1	30/08/2023	Planning Issue

stockwool

6 Orsman Road London N1 5QJ
020 7264 8600 info@stockwool.co.uk

Client
Bellway Homes

Project
BELVEDERE

Drawing
Existing Site Plan

Design Stage
PLANNING

Purpose
Planning Application

Scale 1:500@A1
CAD File 3499_MainMode
Date created 07. 2023
Drawn AP, EG, PO
Checked JS

Layout status **P**

Project no_Drawing no_Revision
3499-STO-ZZ-ZZ-PL-A-90002
P1



Any errors and omissions to be reported to the Architect prior to commencement. Dimensions and areas are based on survey information provided by the client. This drawing is copyright © STOCKWOOL. All dimensions to be checked on site. Do not scale.