


02 Second Floor

1:200




03 Third Floor

1:200

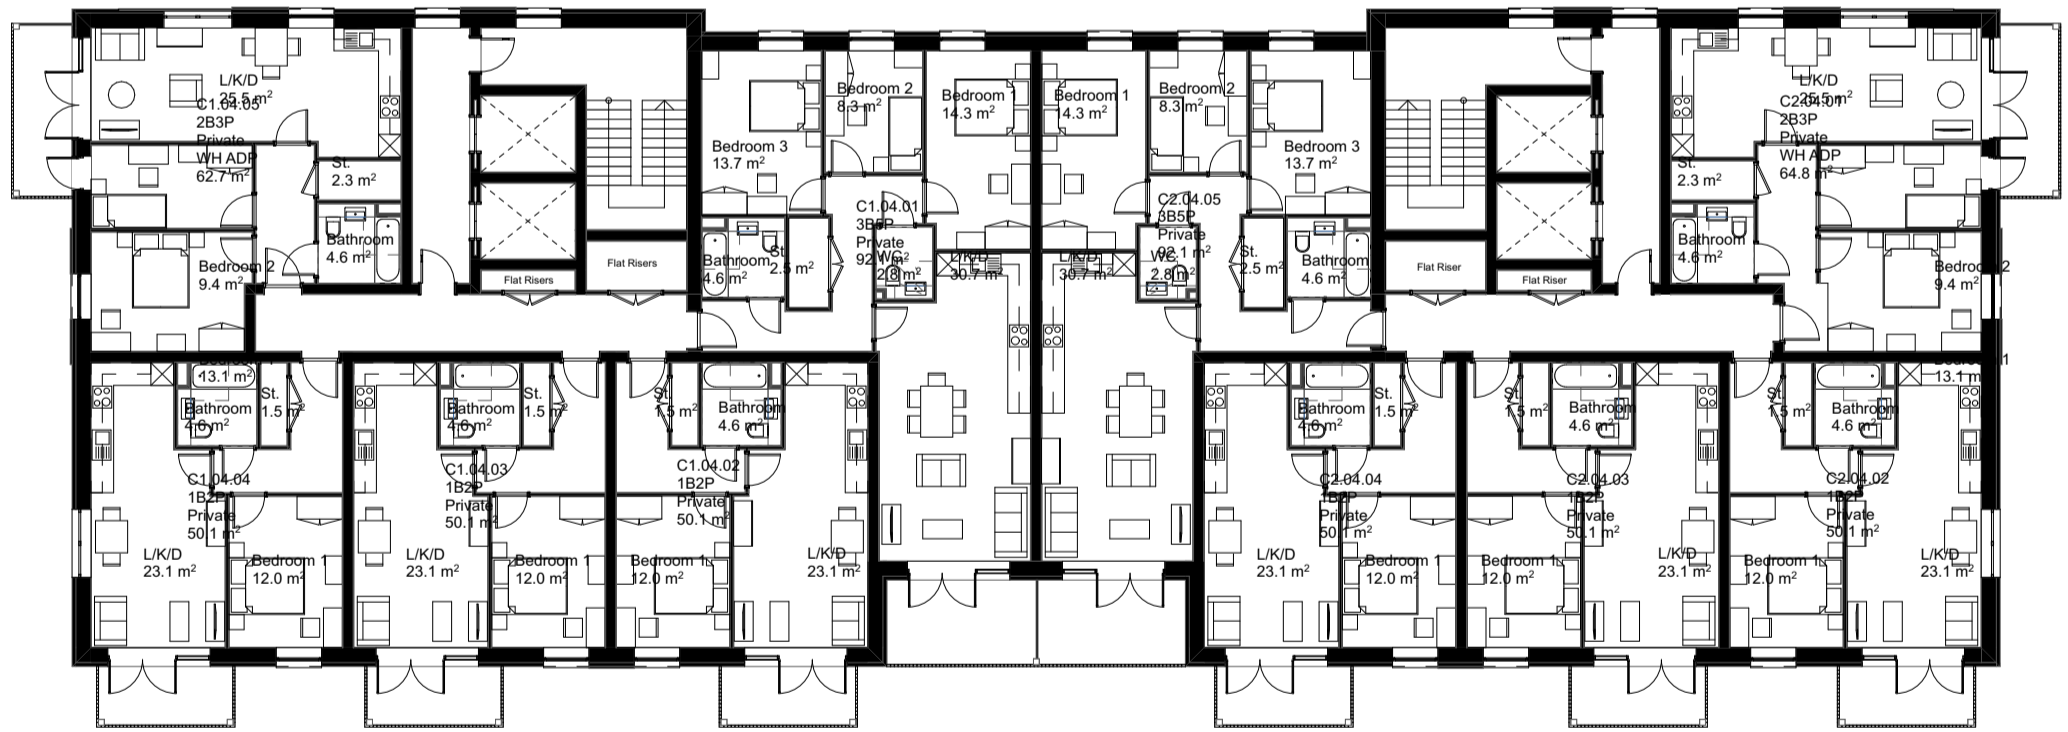

04 Fourth Floor

1:200

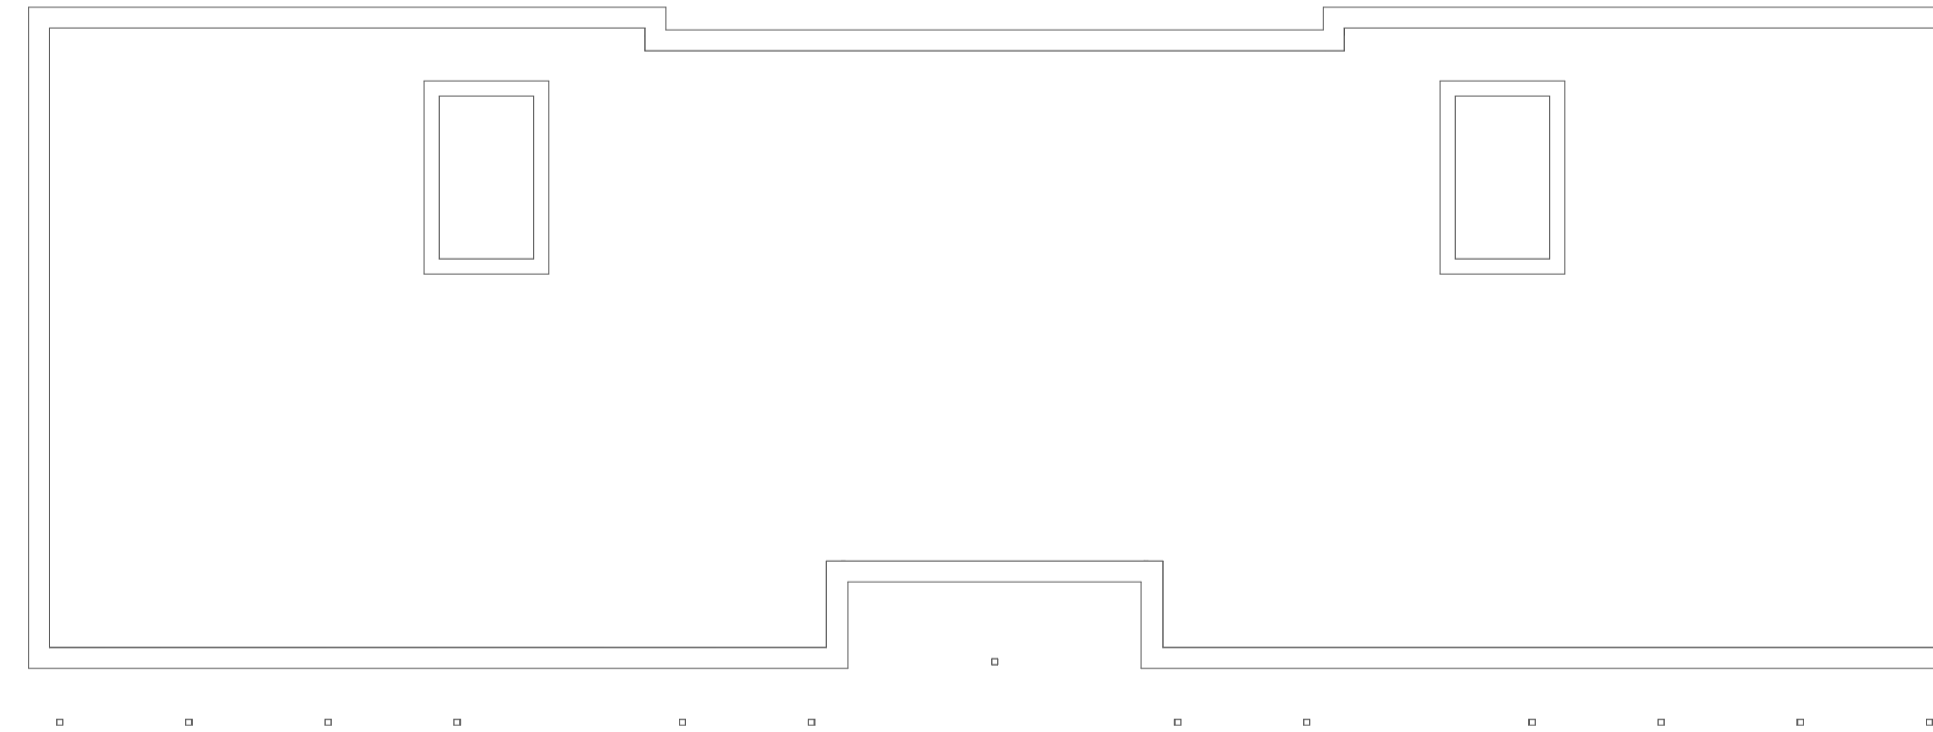

RF_Roof Floor

1:200



Any errors and omissions to be reported to the Architect prior to commencement. Dimensions and areas are based on survey information provided by the client. This drawing is copyright © STOCKWOOL. All dimensions to be checked on site. Do not scale.

rev	date	description
P1	30/08/2023	Planning Issue

stockwool

6 Orsman Road London N1 5QJ
020 7264 8600 info@stockwool.co.uk

Client
Bellway Homes

Project
BELVEDERE

Drawing
Block C Second, Third, Fourth
and Roof Floor Plan

Design Stage PLANNING
Purpose
Planning Application

Scale 1:200@A1
CAD File 3499_MainMode
Date created 07. 2023
Drawn AP, EG, PO
Checked JS

Layout status P

Project no_Drawing no_Revision
3499-STO-A-ZZ-PL-A-20006
P1