




Block E West Elevation 1:200

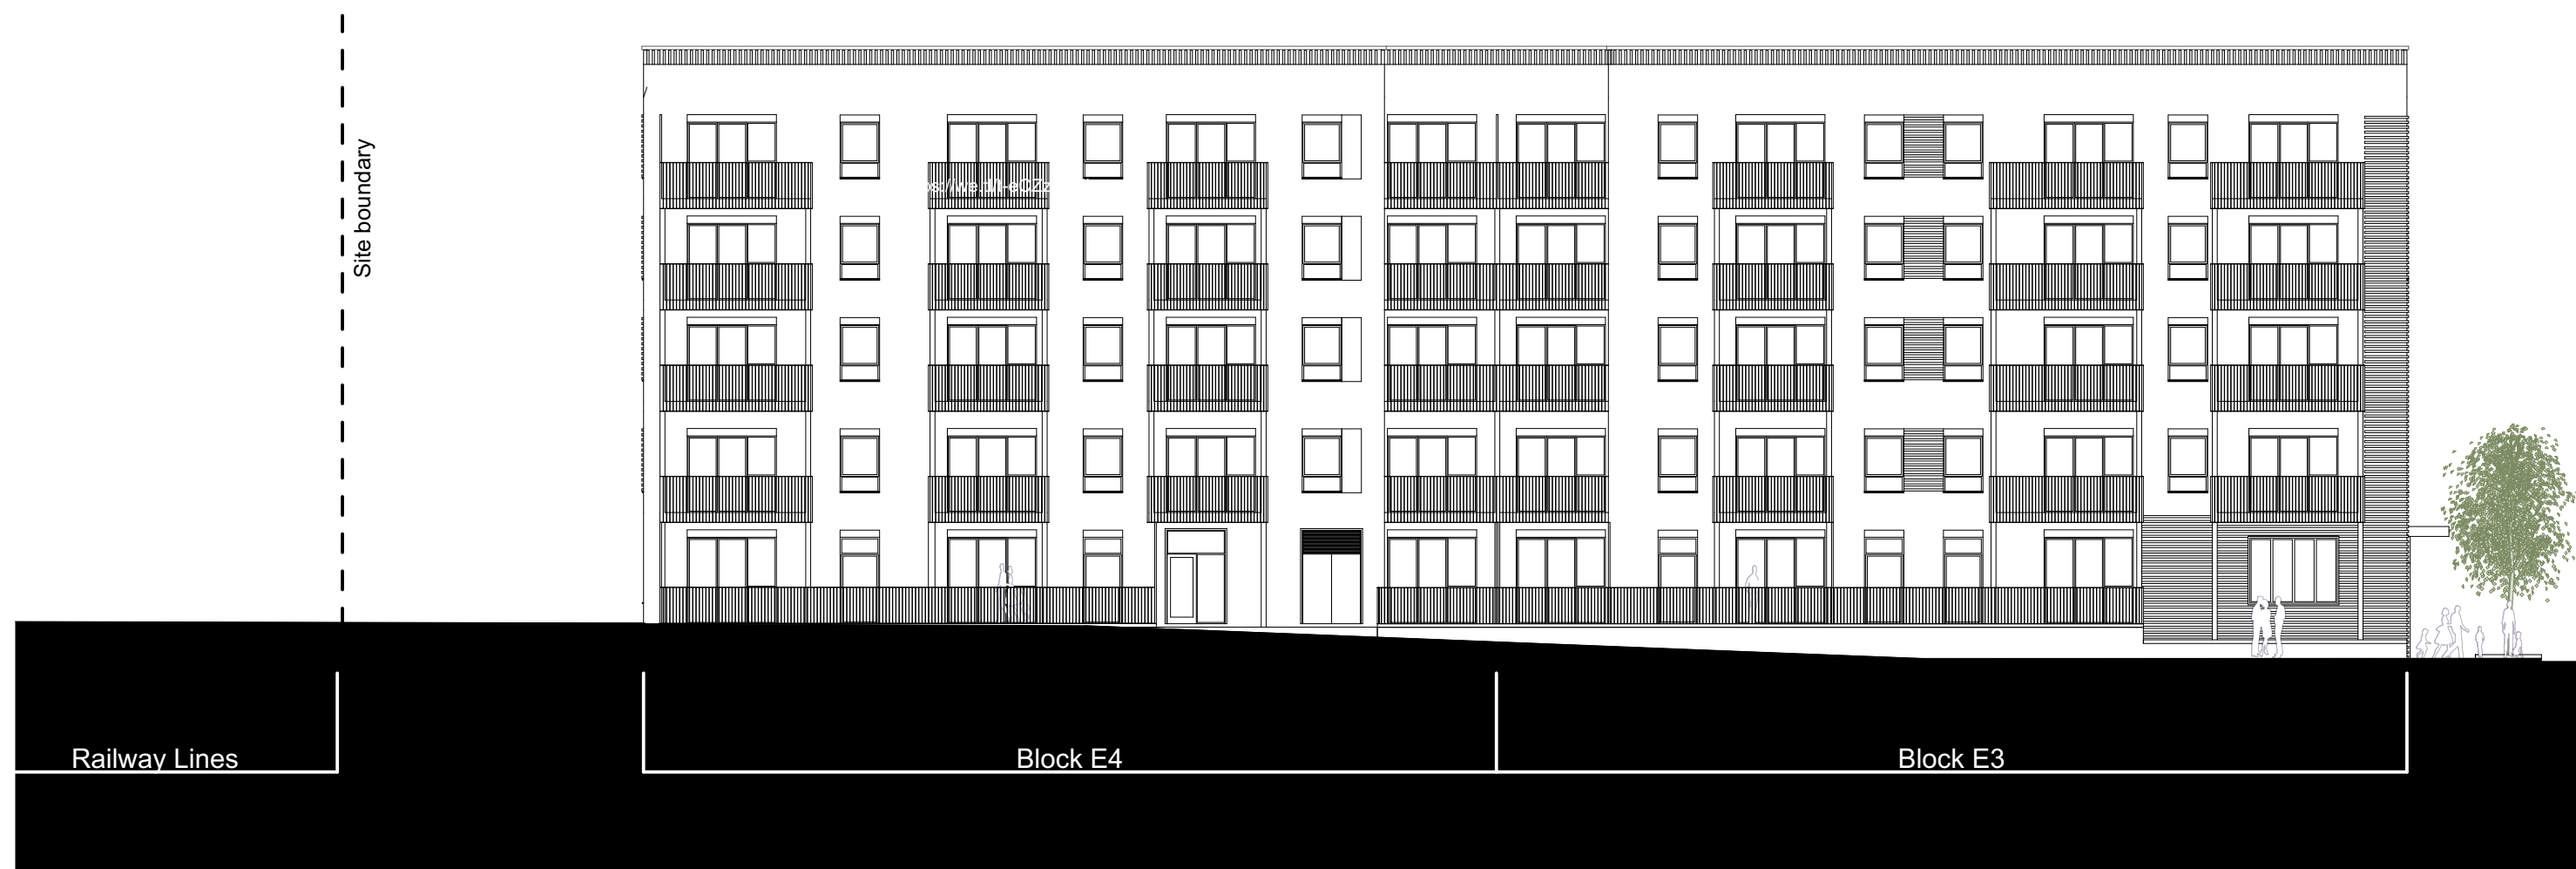


Block E North Elevation 1:200

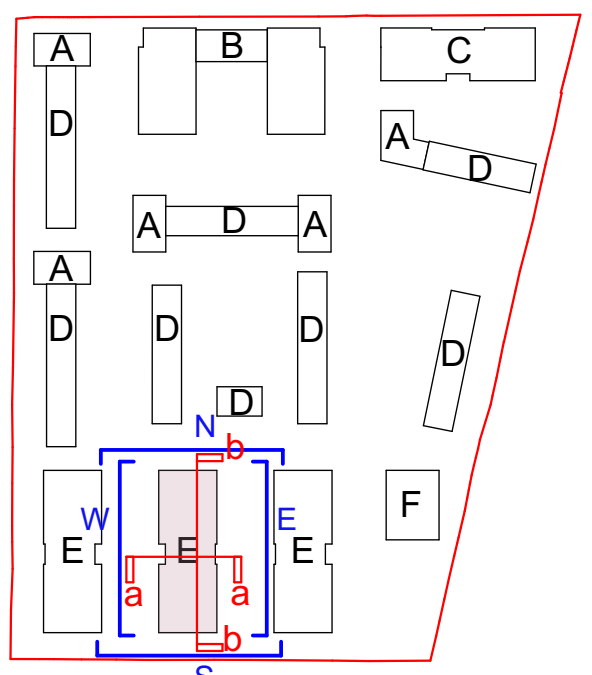


Block E East Elevation 1:200

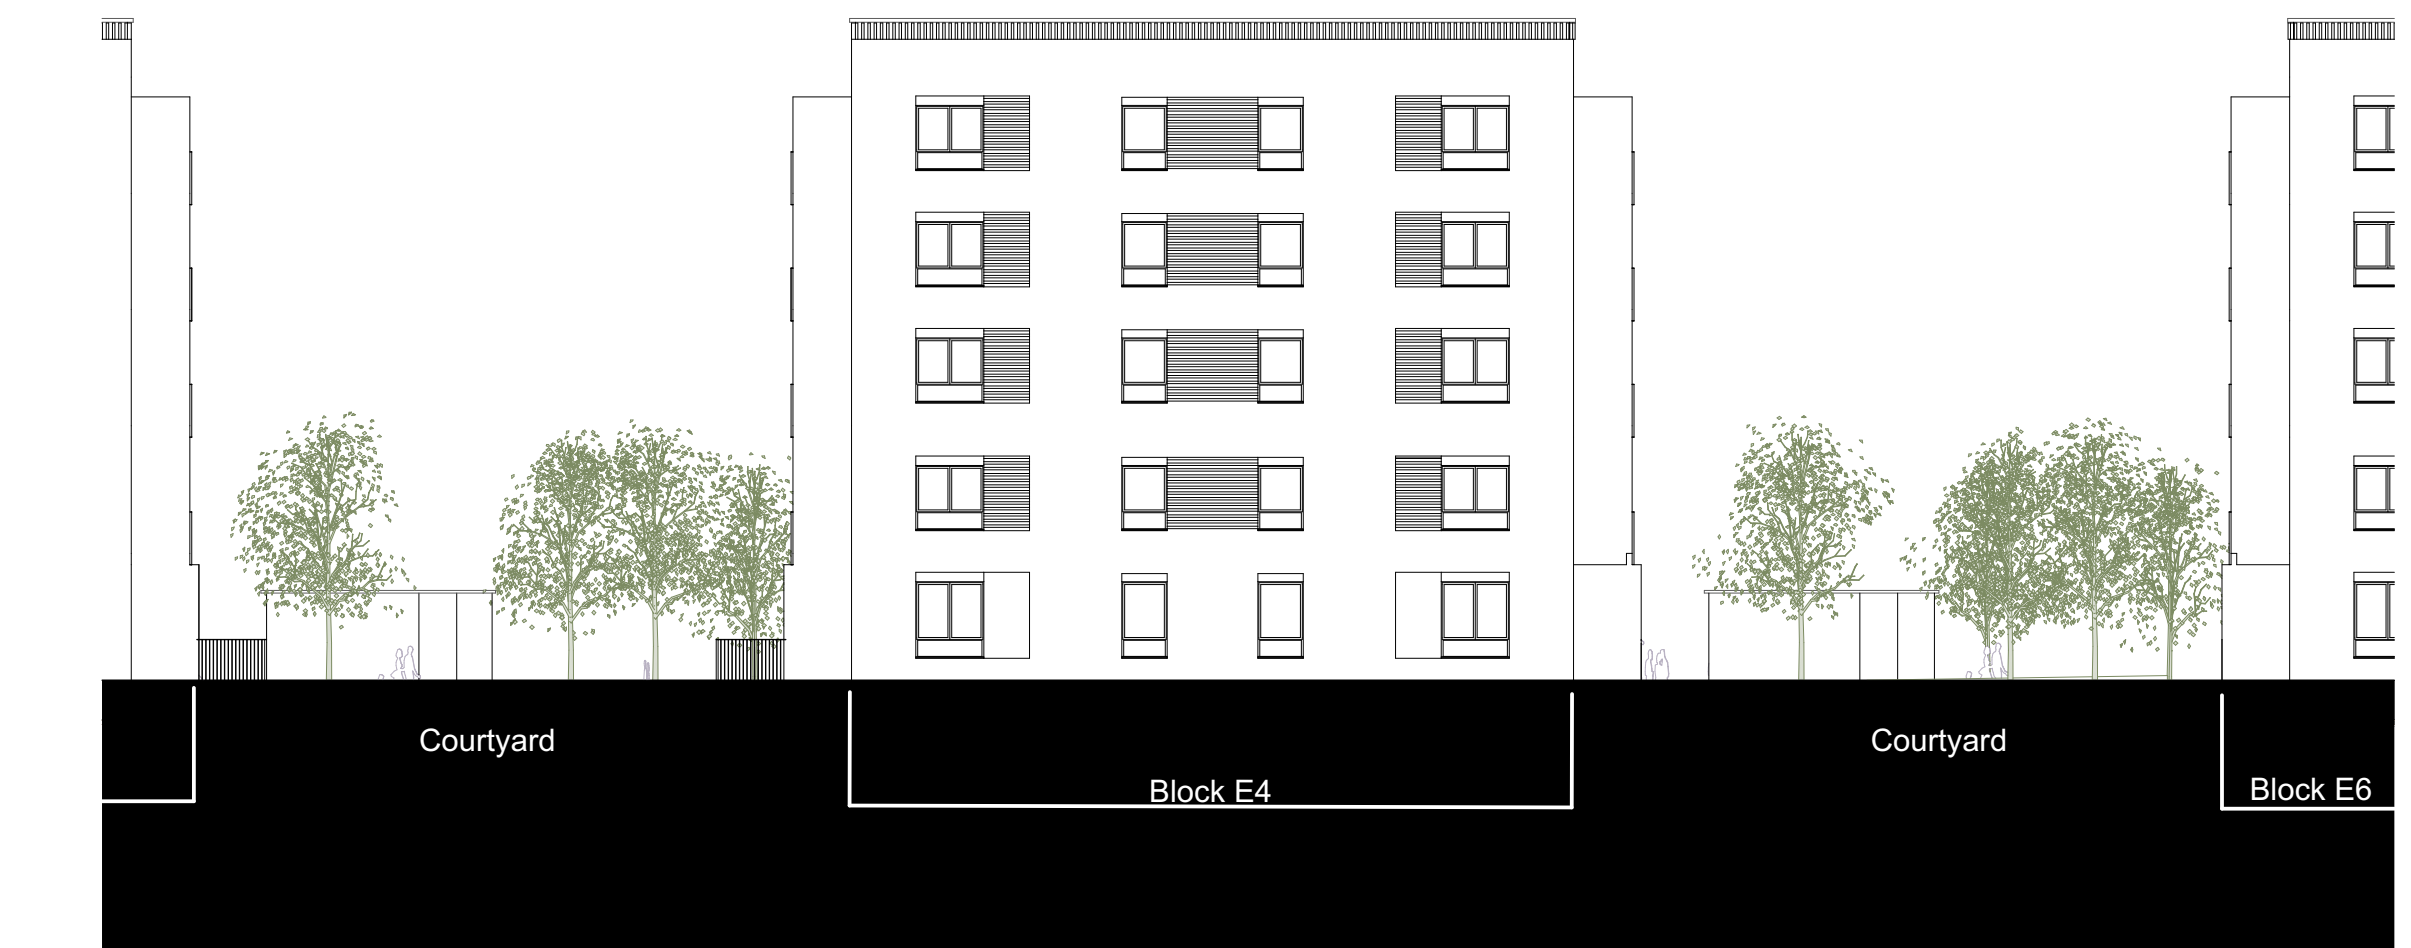

Block E South Elevation 1:200

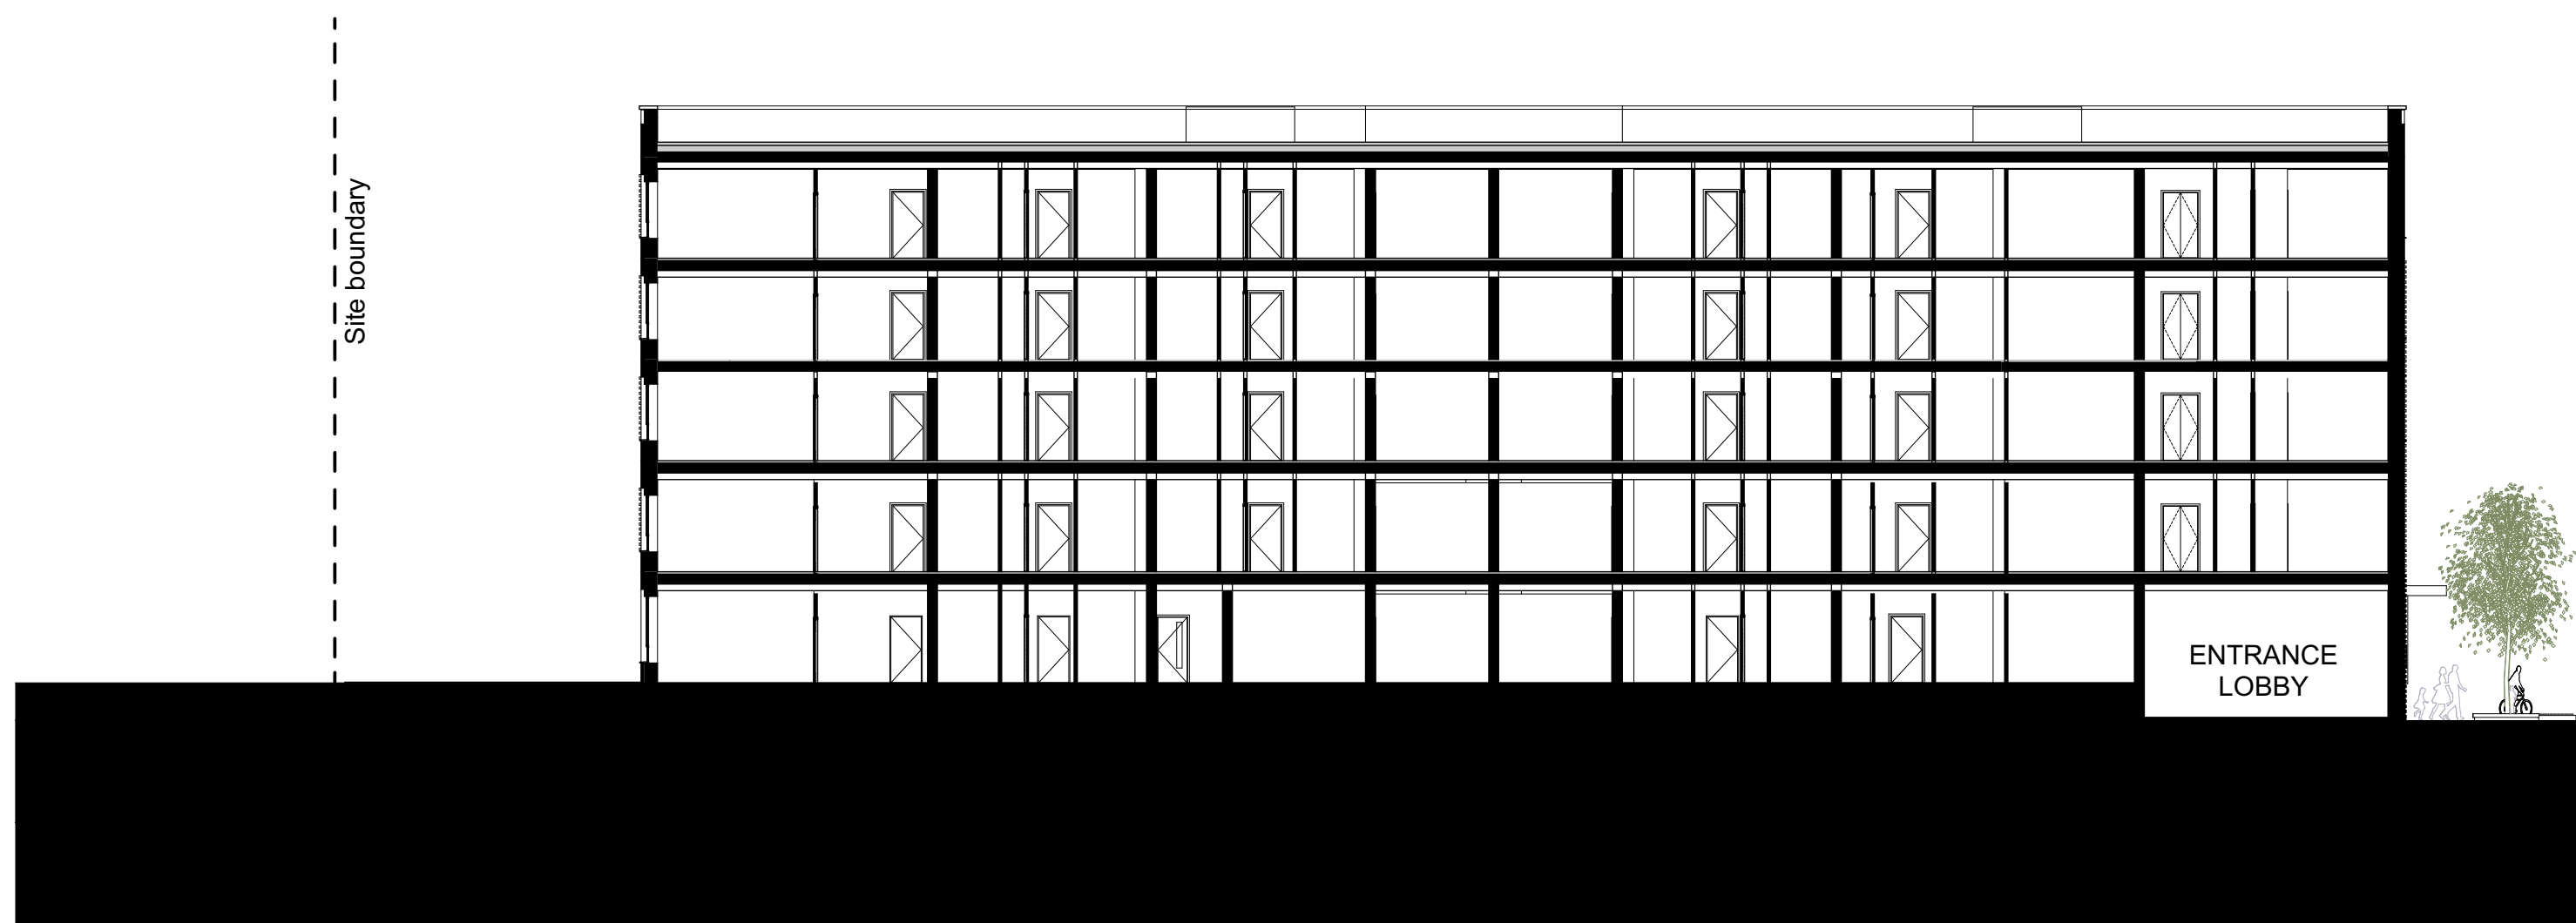

Block E Section aa 1:200

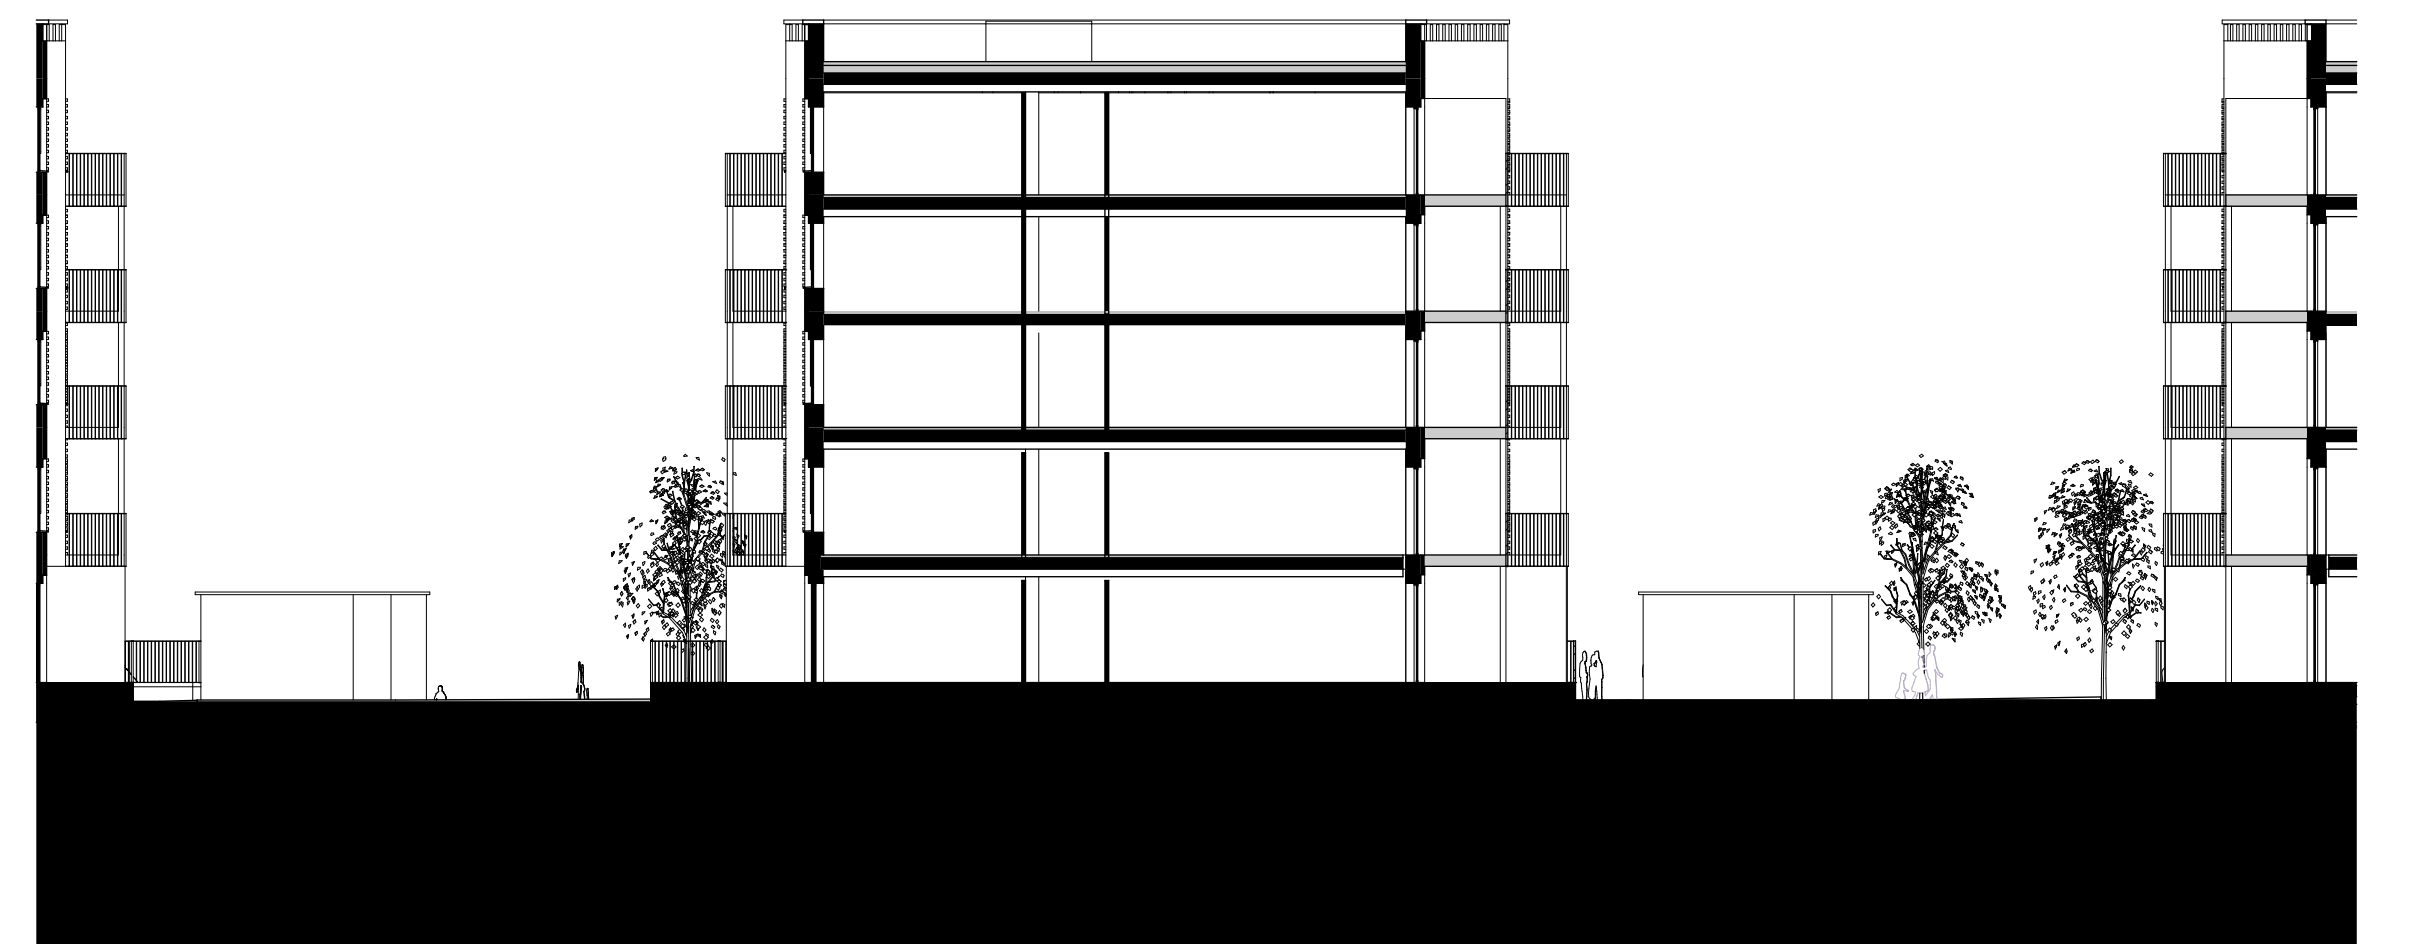

Block E Section bb 1:200



Any errors and omissions to be reported to the Architect prior to commencement. Dimensions and areas are based on survey information provided by the client. This drawing is copyright © STOCKWOOL. All dimensions to be checked on site. Do not scale.

rev	date	description
P1	30/08/2023	Planning Issue
02	04/09/2023	

stockwool

6 Orsman Road London N1 5QJ
020 7264 8600 info@stockwool.co.uk

Client
Bellway Homes

Project
BELVEDERE

Drawing
Block E Elevations and Sections

Design Stage PLANNING
Purpose
Planning Application

Scale 1:200@A1
CAD File 3499_MainMode
Date created 07. 07. 2023
Drawn AP, EG, PO
Checked JS

Layout status P
Project no_Drawing no_Revision
3499-STO-ZZ-SX-PL-A-20203
P1