

Block B North Elevation (Facing Yarnton Way) 1:200




Block B West Elevation 1:200



Block B South Elevation 1:200




Block B East Elevation 1:200

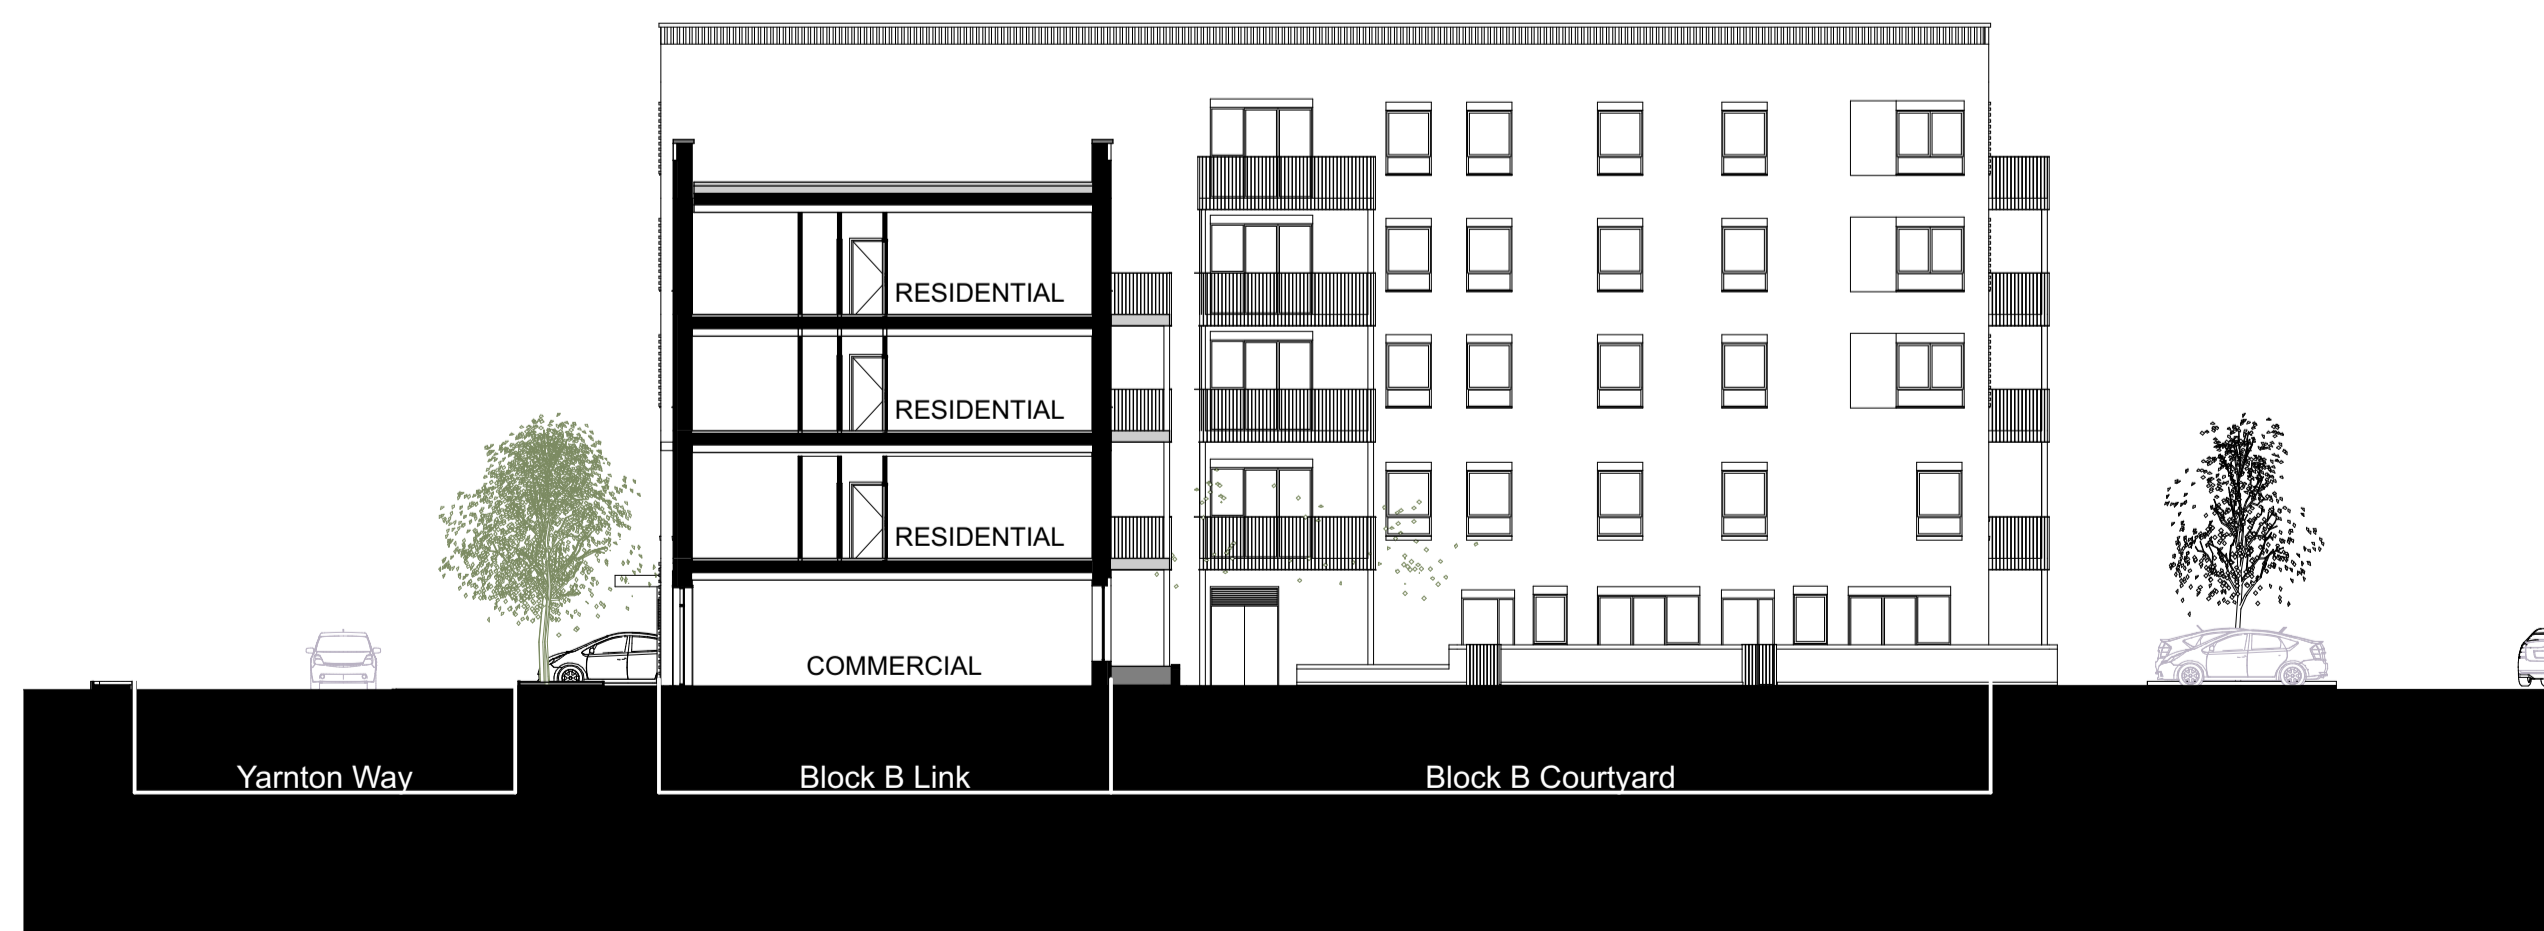

Block B Section aa 1:200



Any errors and omissions to be reported to the Architect prior to commencement. Dimensions and areas are based on survey information provided by the client. This drawing is copyright © STOCKWOOL. All dimensions to be checked on site. Do not scale.

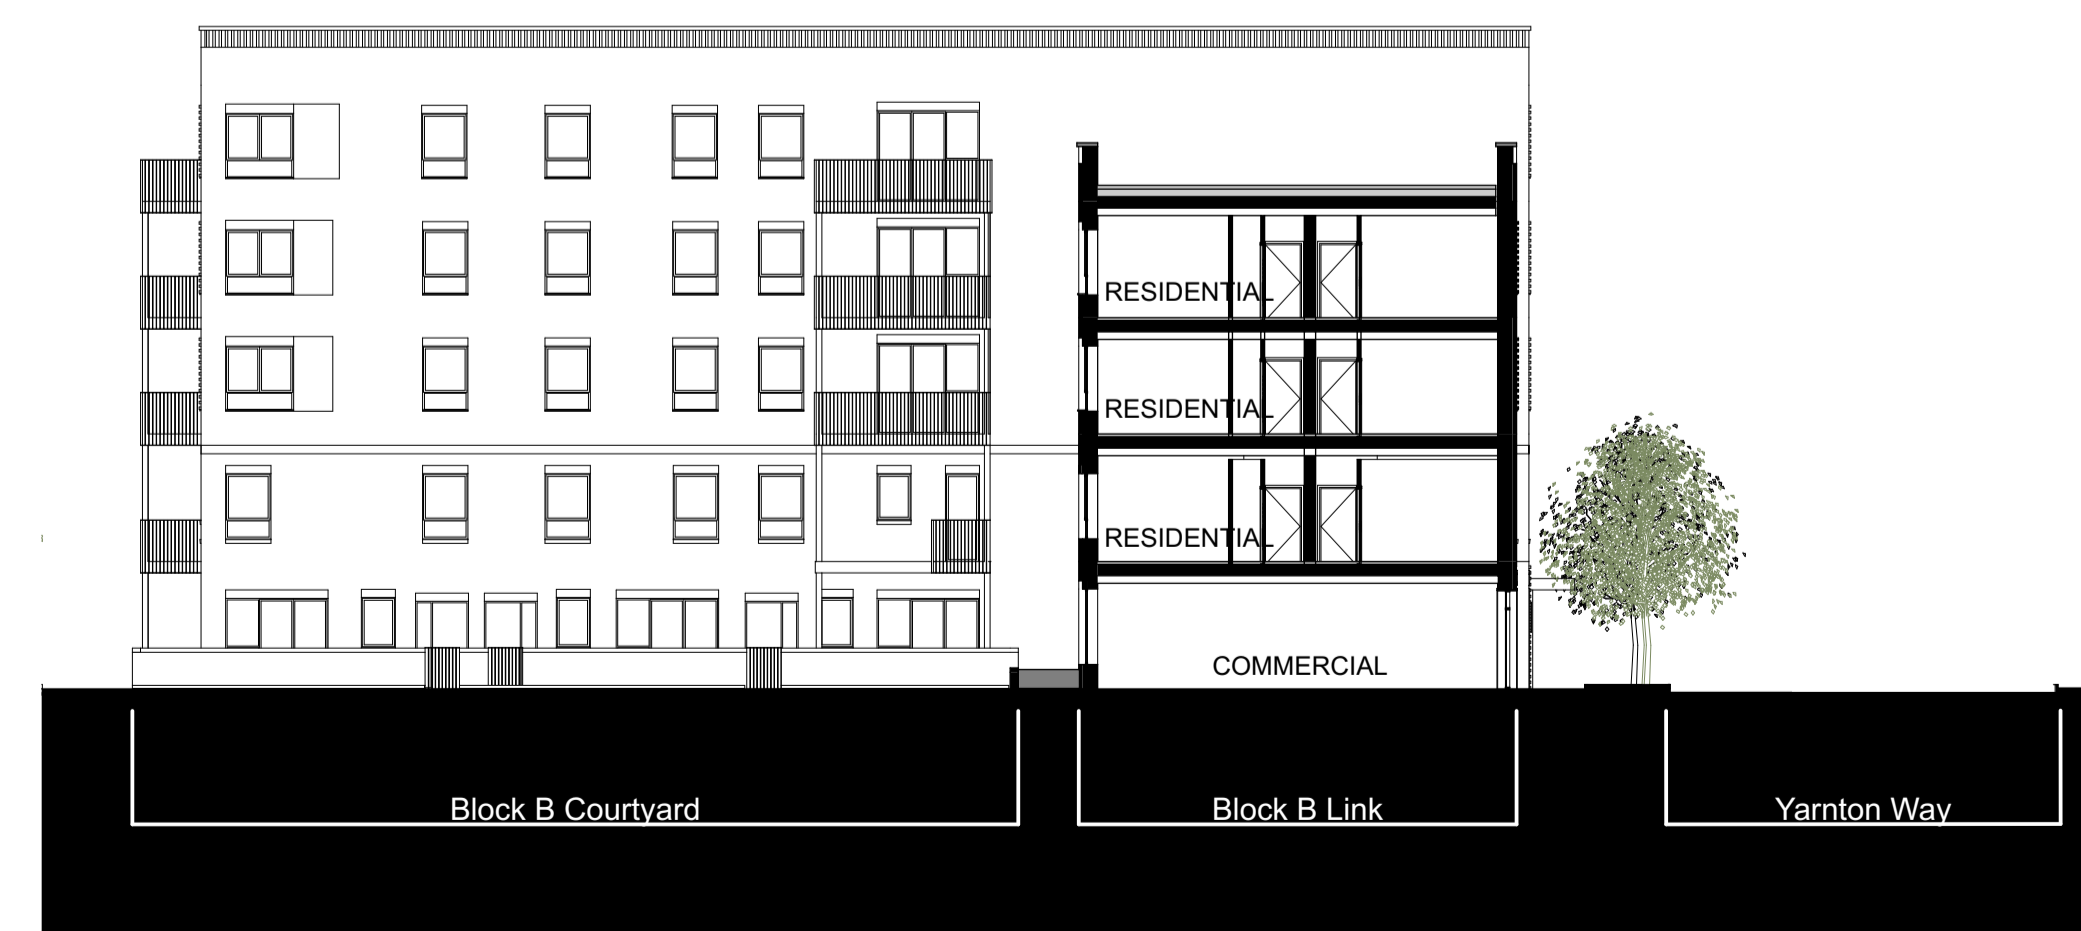

Block B Section bb 1:200

rev	date	description
P1	30/08/2023	Planning Issue
00	04/08/2023	

**stockwool**

6 Orsman Road London N1 5QJ  
020 7264 8600 info@stockwool.co.uk

Client  
**Bellway Homes**

Project  
**BELVEDERE**

Drawing  
**Block B Elevations and Sections**

Design Stage **PLANNING**  
Purpose  
**Planning Application**

Scale 1:200@A1  
CAD File 3499\_MainMode  
Date created 07. 2023  
Drawn AP, EG, PO  
Checked JS

Layout status **P**  
Project no\_Drawing no\_Revision  
**3499-STO-ZZ-SX-PL-A-20201**  
**P1**