

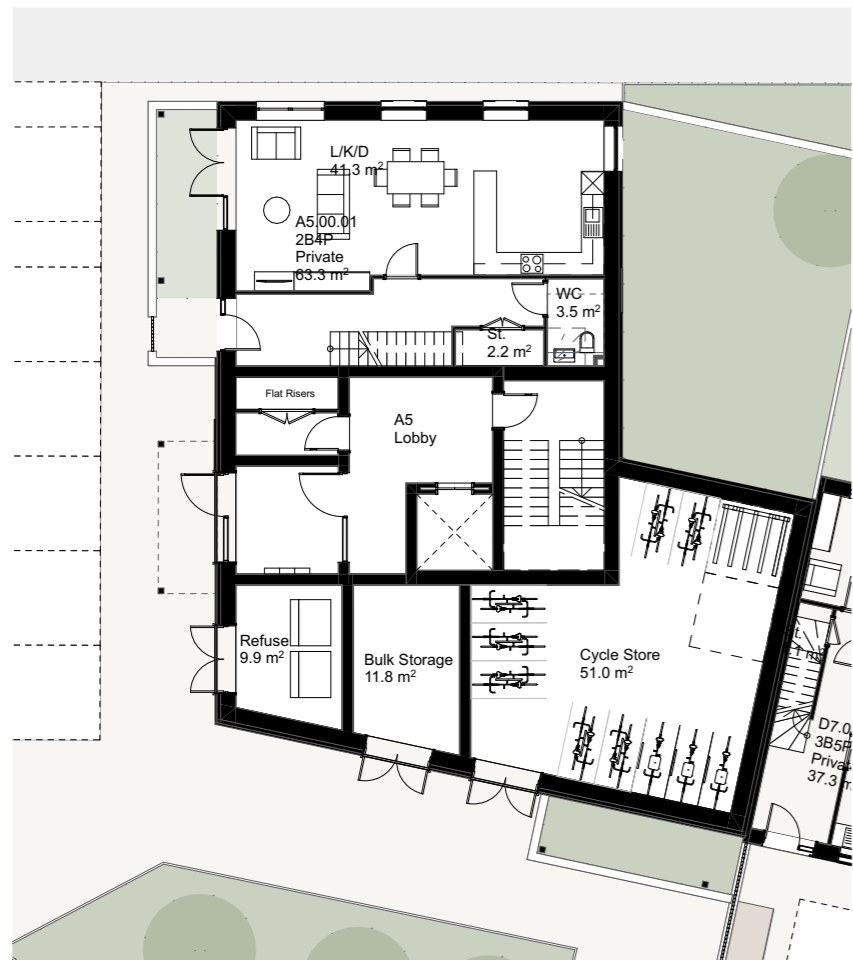



01\_First Floor 1:200

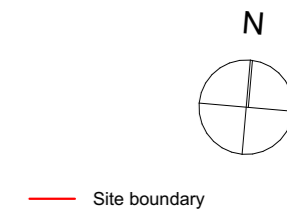


02\_Typical Floor Plan 2nd, 3rd Floor 1:200

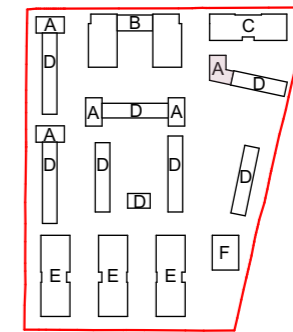

00\_Ground Floor 1:200

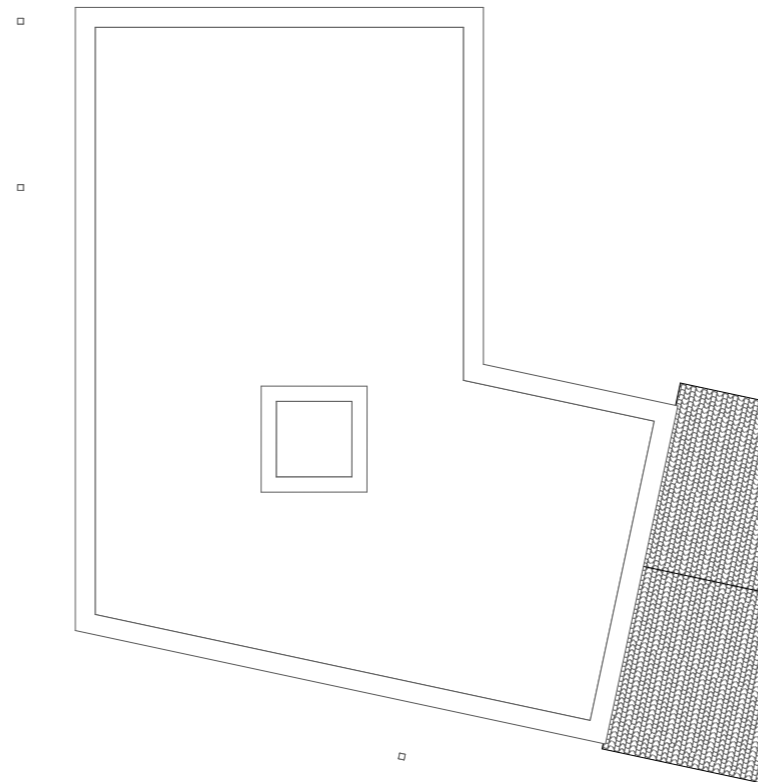

04\_RF Roof Plan 1:200

 

Any errors and omissions to be reported to the Architect prior to commencement. Dimensions and areas are based on survey information provided by the client. This drawing is copyright © STOCKWOOL. All dimensions to be checked on site. Do not scale.

rev	date	description
P1	30/08/2023	Planning Issue

**stockwool**

6 Orsman Road London N1 5QJ  
020 7264 8600 info@stockwool.co.uk

Client  
Bellway Homes

Project  
BELVEDERE

Drawing  
Block A5 Ground, First,  
Typical Floor and Roof Plan

Design Stage PLANNING

Purpose  
Planning Application

Scale 1:200@A3

CAD File 3499\_Main/Mode

Date created 07.2023

Drawn AP, EG, PO

Checked JS

Layout status P

Project no\_Drawing no\_Revision

3499-STO-A-ZZ-PL-A-20014

P1