


Block A and D Houses North Elevation 1:200




Block A West Elevation 1:200

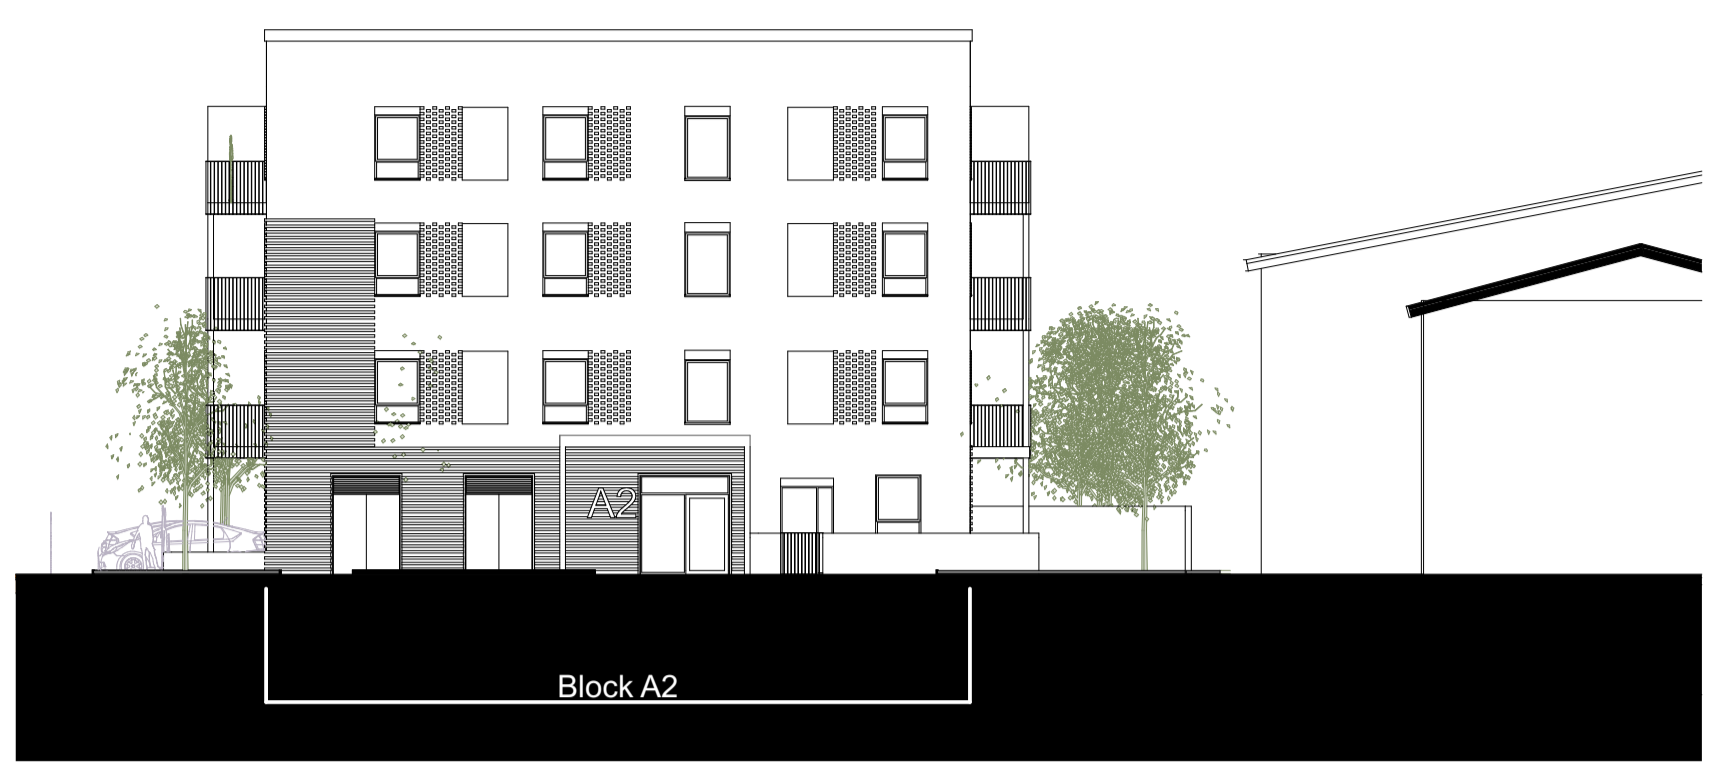

Block A and D Houses South Elevation 1:200



Block A and D Houses East Elevation 1:200

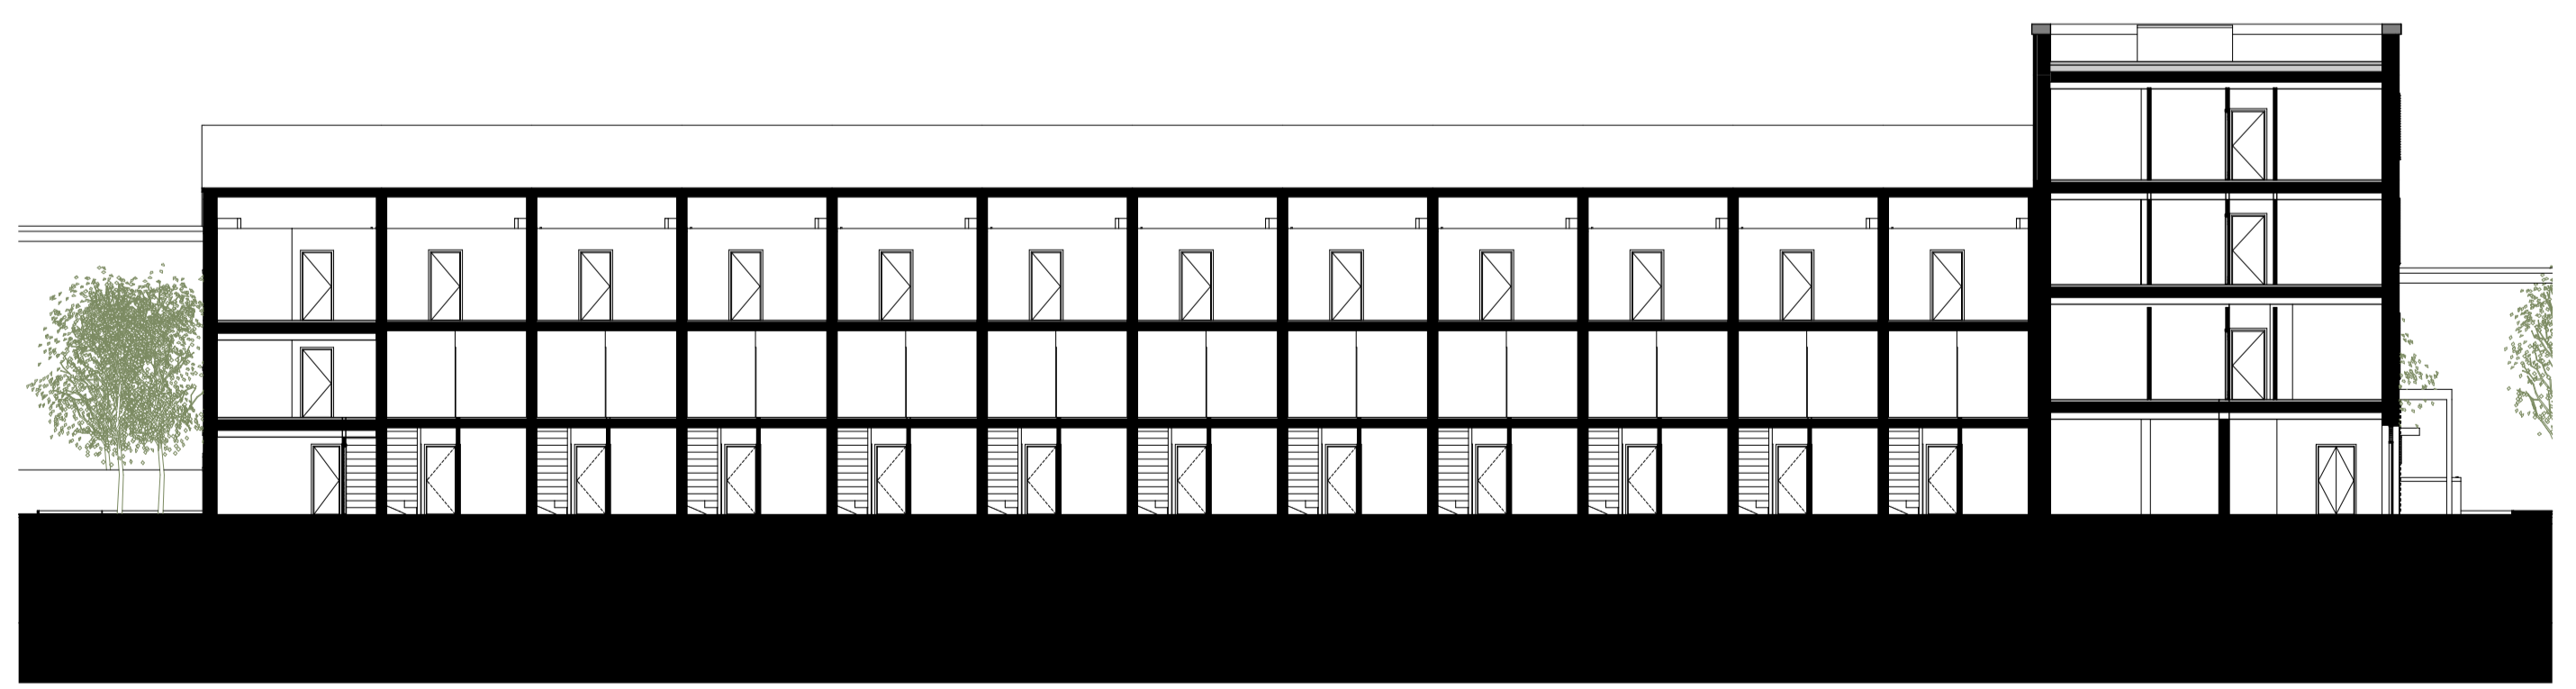

Block A and D Houses Section aa 1:200



Block A Section bb 1:200

rev	date	description
P1	30/08/2023	Planning Issue
01	04/09/2023	

**stockwool**

6 Orsman Road London N1 5QJ  
020 7264 8600 info@stockwool.co.uk

Client  
Bellway Homes

Project  
BELVEDERE

Drawing  
Block A and D Elevations and Sections

Design Stage PLANNING  
Purpose  
Planning Application

Scale 1:200@A1  
CAD File 3499\_MainMode  
Date created 07. 07. 2023  
Drawn AP, EG, PO  
Checked JS

Layout status P

Project no\_Drawing no\_Revision  
3499-STO-ZZ-SX-PL-A-20200  
P1



Any errors and omissions to be reported to the Architect prior to commencement. Dimensions and areas are based on survey information provided by the client. This drawing is copyright © STOCKWOOL. All dimensions to be checked on site. Do not scale.