


BLOCK A1-A5

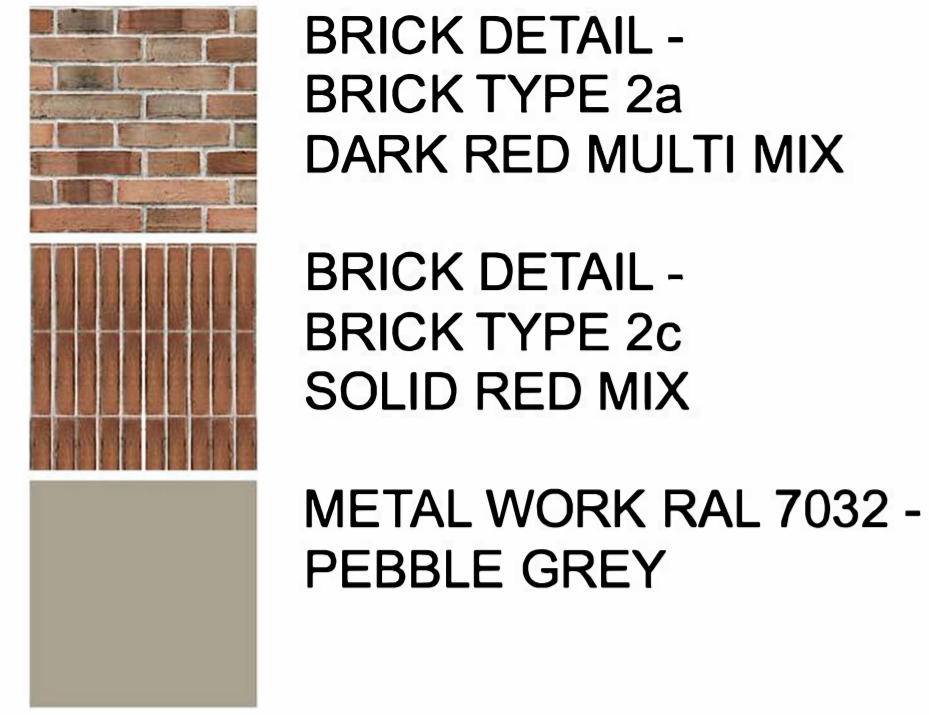

Material Schedule

Roof/ Parapet:

- 01a Metal coping in RAL 7032 colour
- 01b Stone / Concrete Coping
- 01c Parapet detail- alternating recessed / flush double soldier course
- 01d red concrete plain roof tiles

Brickwork:

- 02a Stretcher Bond Brick Type 1 Dark Red Multi Mix
- 02b Stretcher Bond Brick Type 2 Light Red Multi Mix
- 02c Brick Type 3 Solid red mix Brick

Brickwork Detail:



- 03a Projecting header detail in brick type 2c
- 03b Brick soldier course in brick type 02c
- 03c Rusticated Brickwork/Projecting stretcher bond
- 03d Brickwork wall with brick on edge coping in brick type 02c
- 03e Recessed brick panel
- 03f Brick on edge window sill
- 03g Stacked brickwork detail in brick type 02c solid red mix

Windows/Doors/Balustrade:

- 04a Metal railings to match windows colour (RAL 7032)
- 04b Powder coated aluminium door / window system with metal panel detail to window head (RAL 7032)
- 04c Powder coated aluminium window system with metal panel detail to window head (RAL 7032)
- 04d Aluminium service doors with louvered vent panel colour (RAL 7032)
- 04e Aluminium Entrance door system with side glazed panel, to match windows colour (RAL 7032)
- 04f Aluminium/glazed entrance door system with frames to match windows colour (RAL 7032)

Others:


- 05 Metal entrance canopy colour to match windows(RAL 7032)
- 06 Metal signage for Block entrance to match windows colour (RAL 7032)
- 07 Solid Aluminium privacy screens to balconies to match windows colour (RAL 7032)
- 08 Metal balcony frame system (RAL 7032)

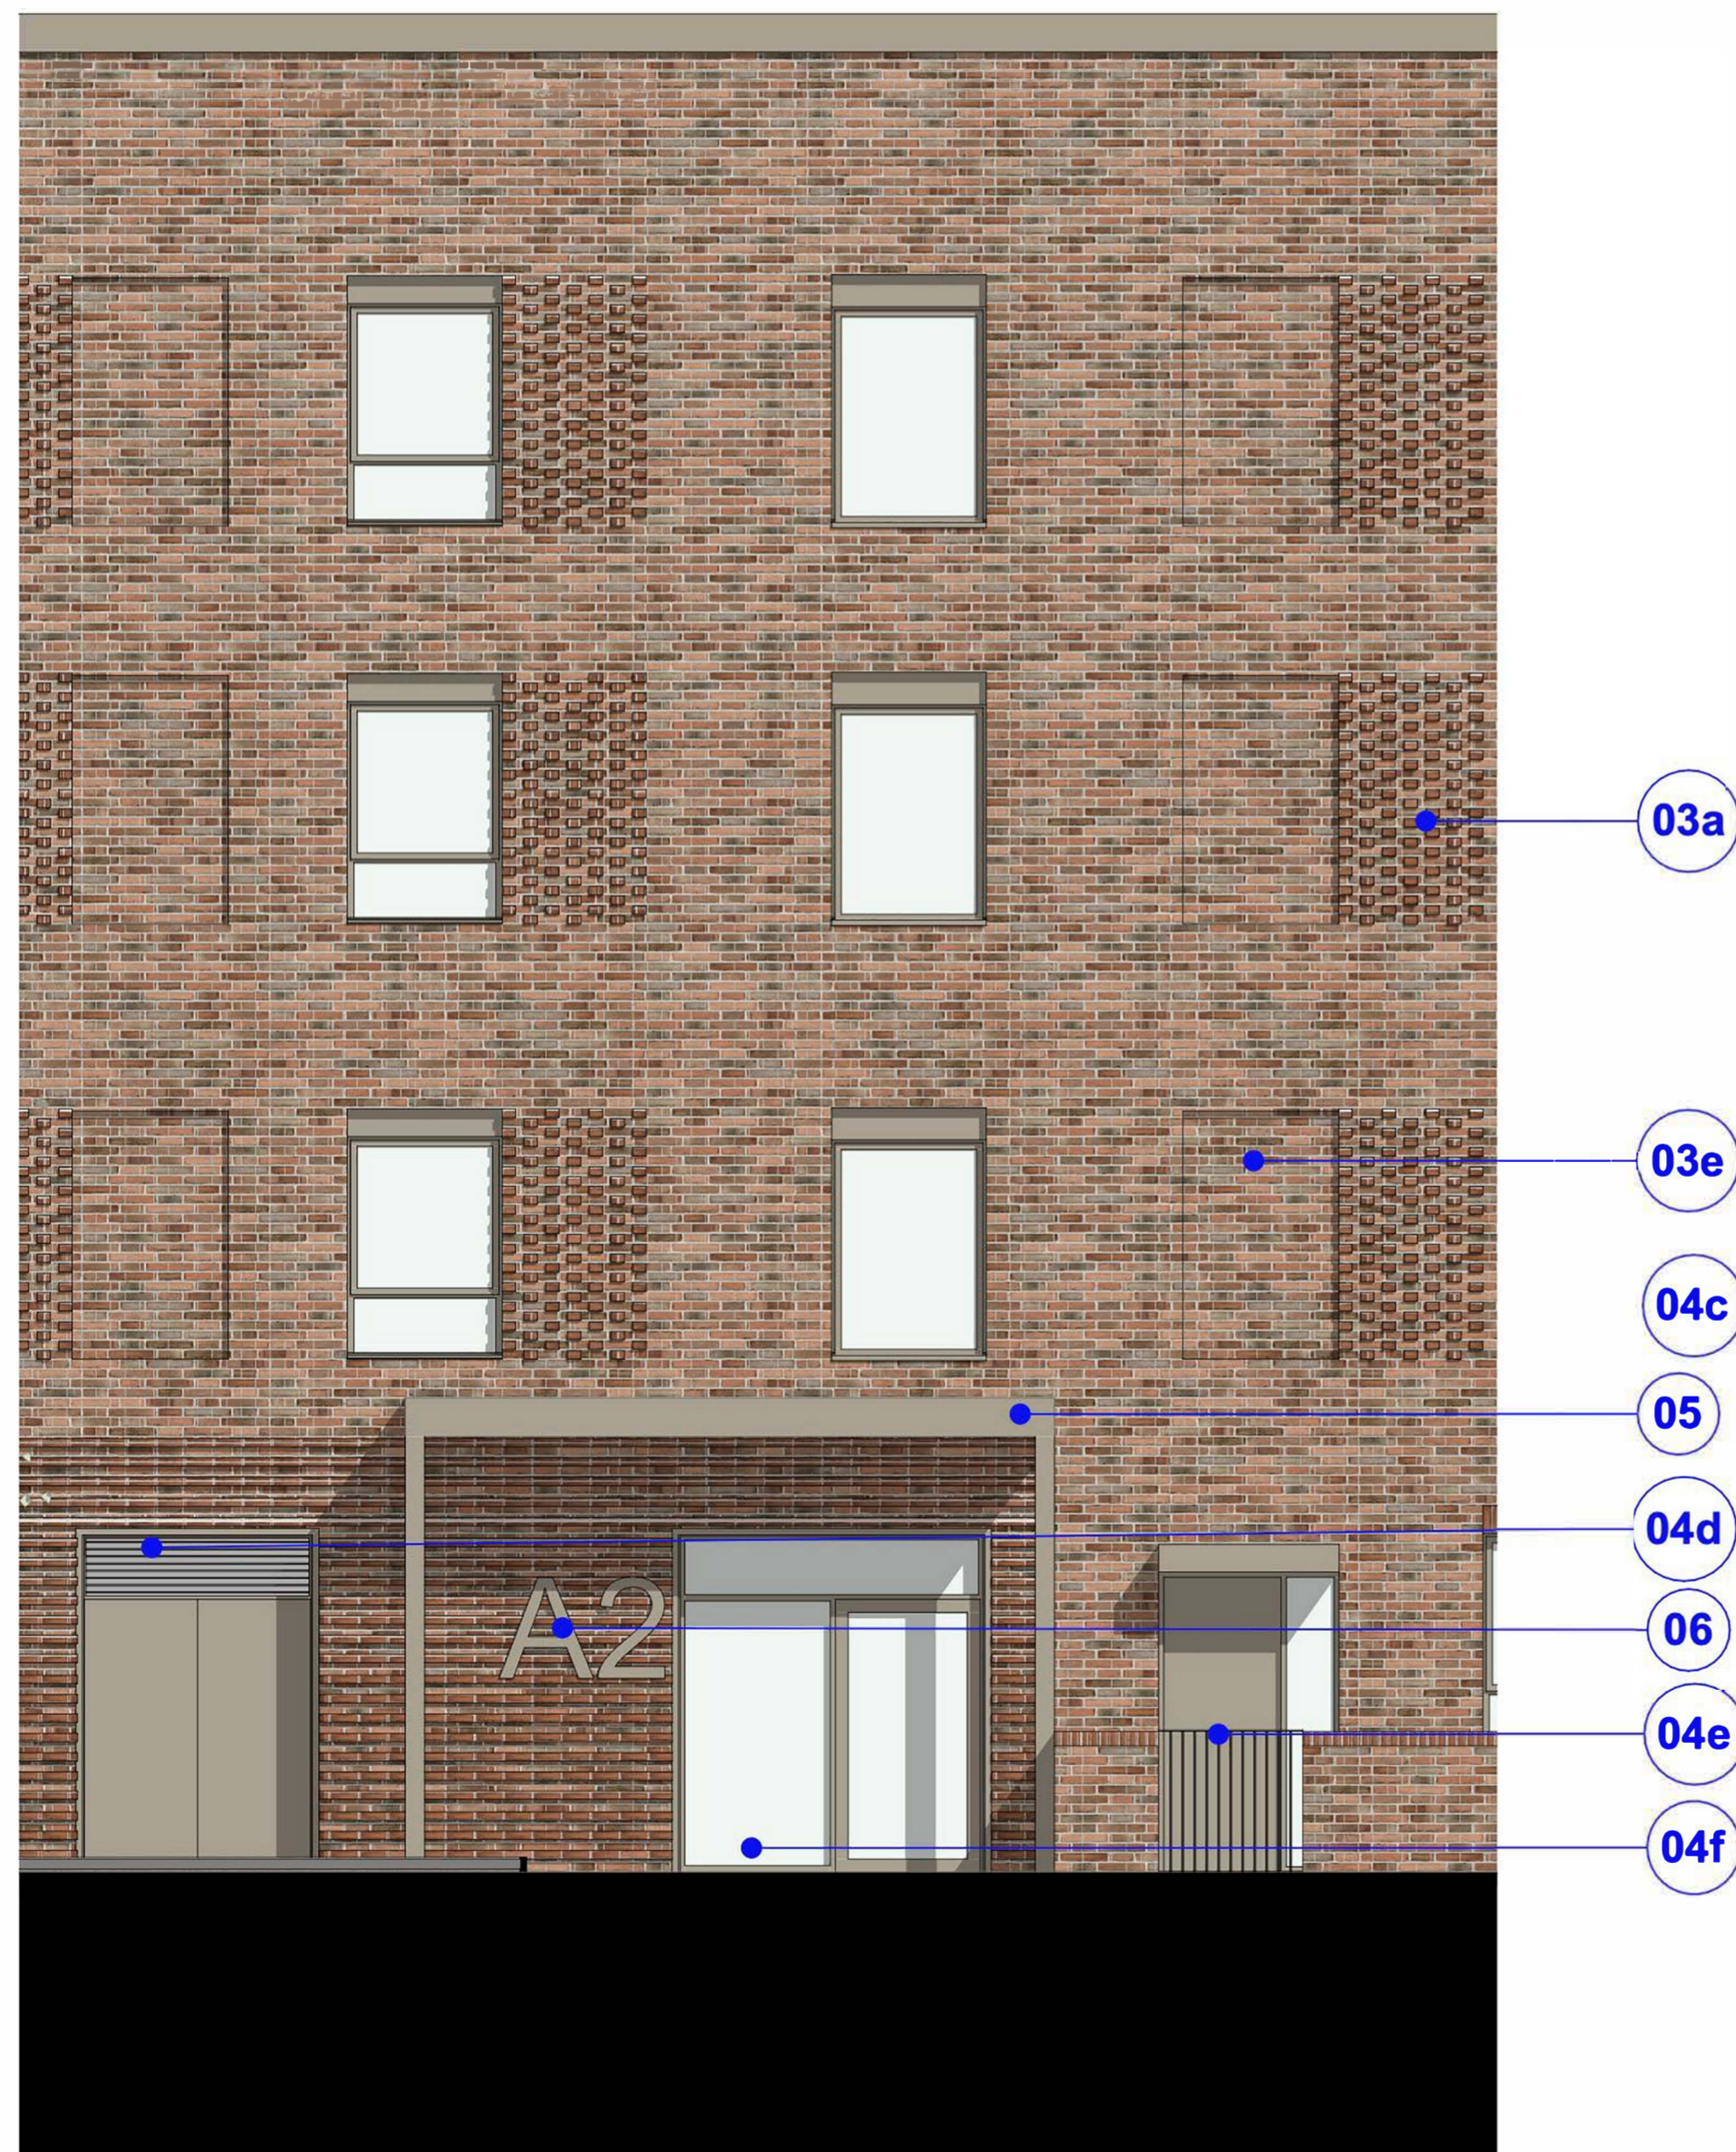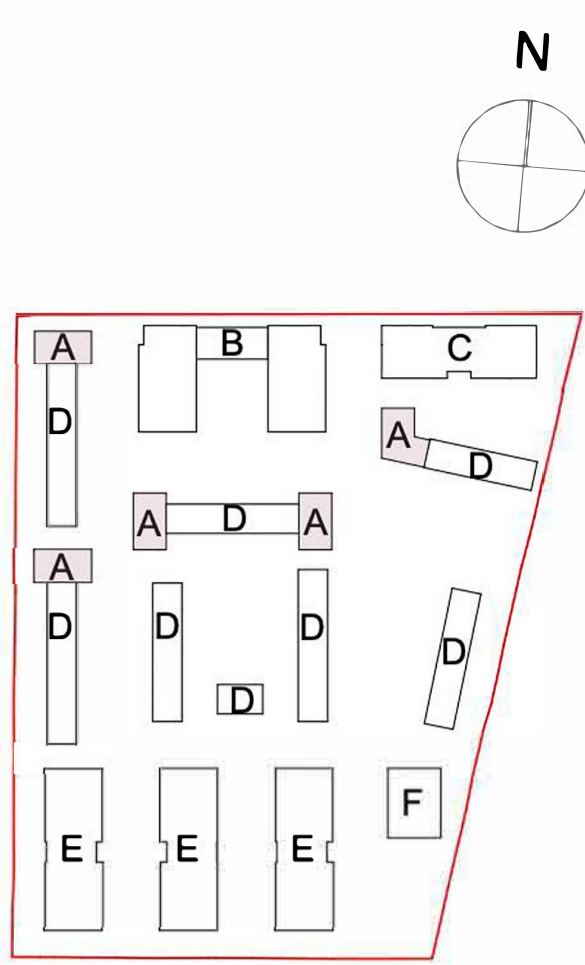

Block A North Elevation 1:50



Block A West Elevation 1:50

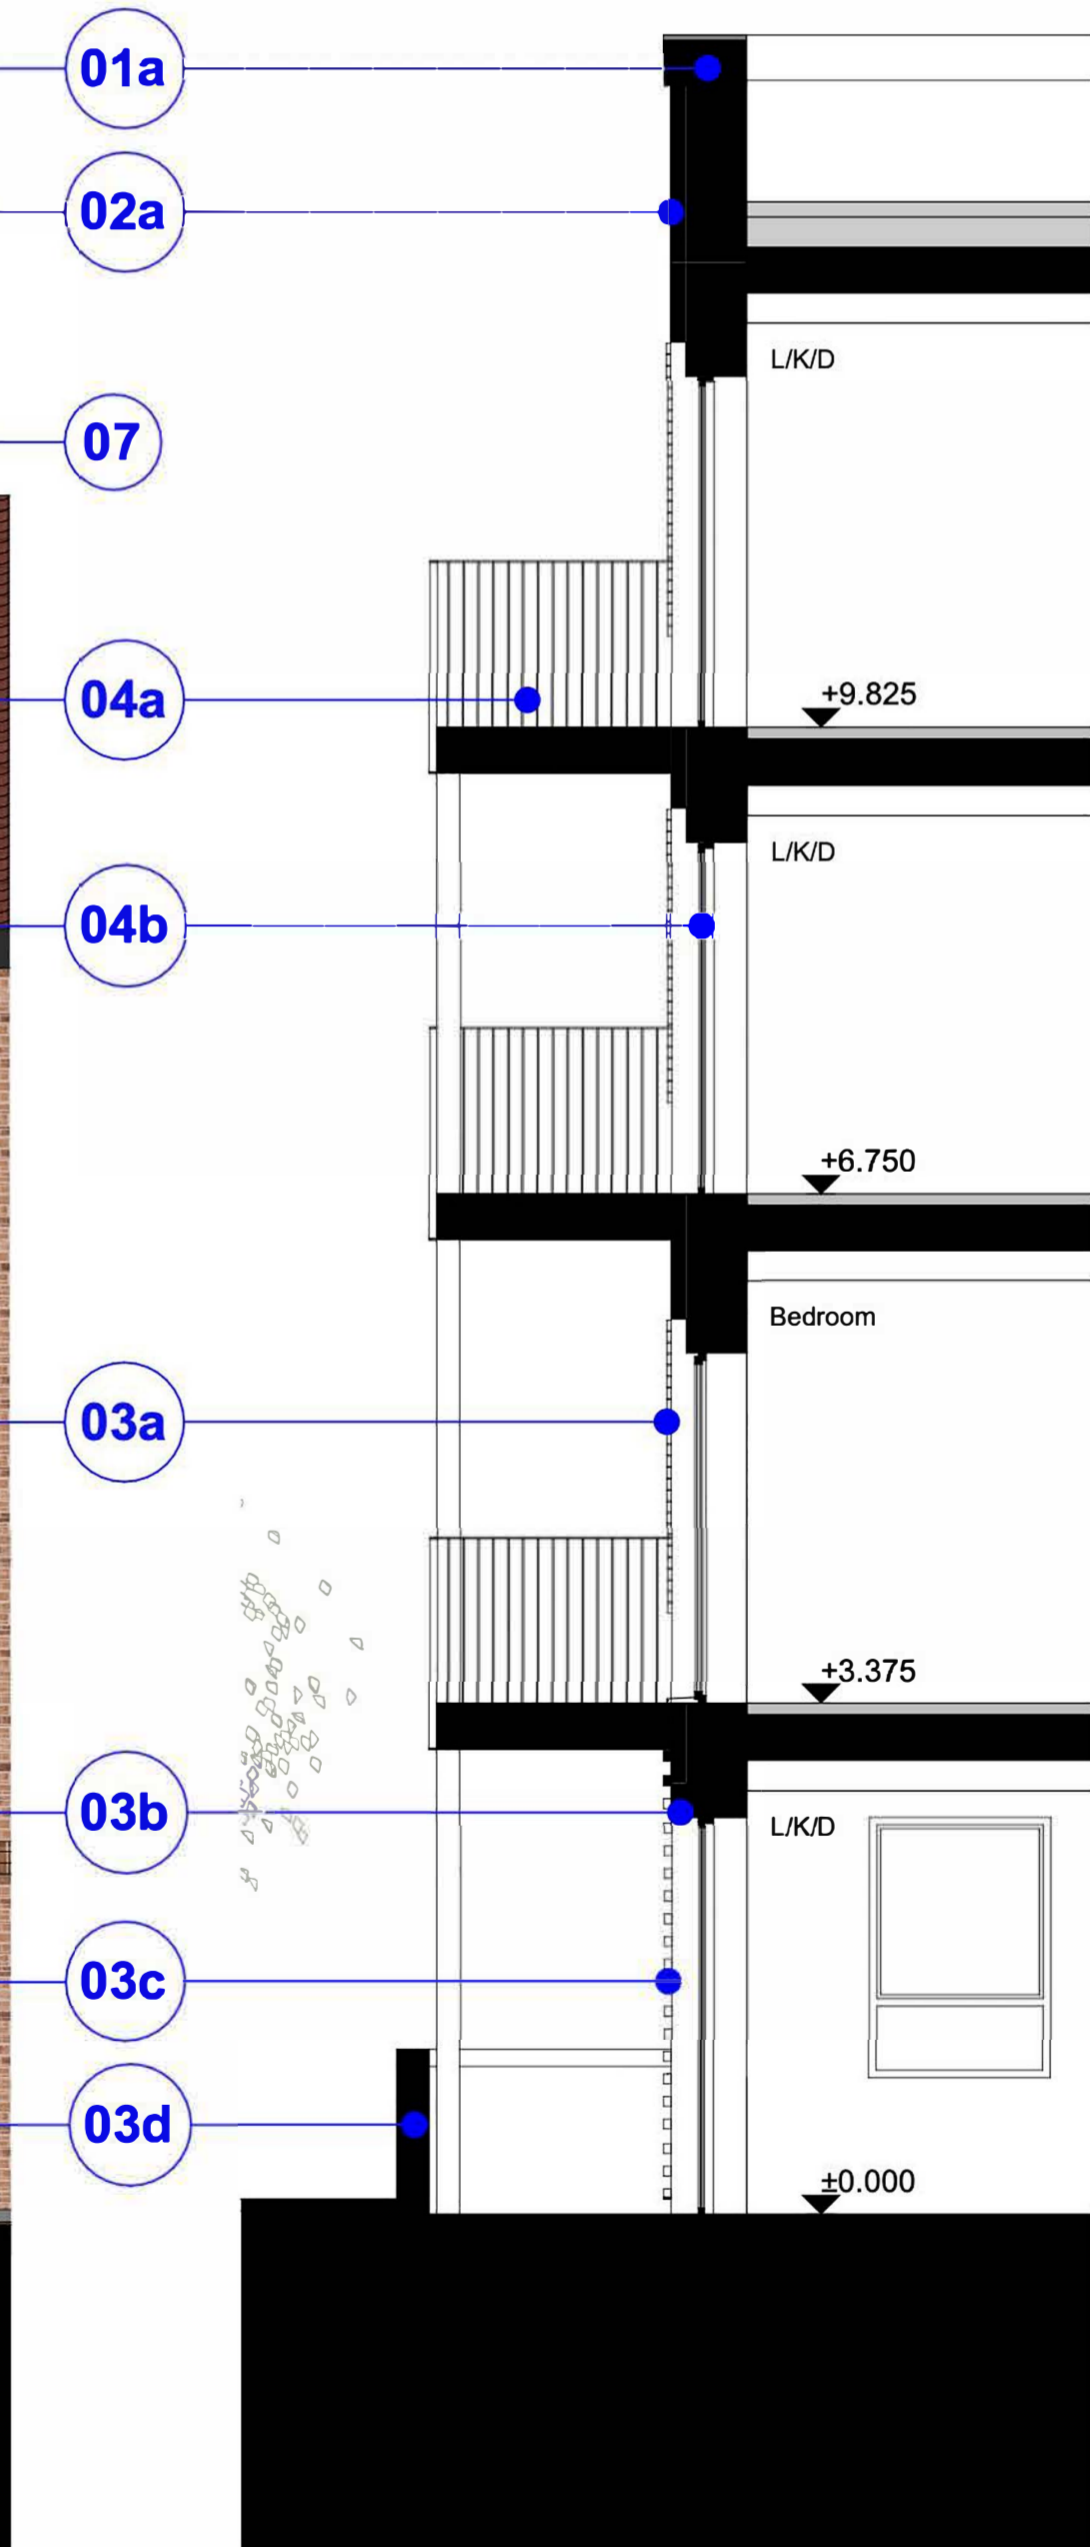

Block A Detail Section AA 1:50



Any errors and omissions to be reported to the Architect prior to commencement. Dimensions and areas are based on survey information provided by the client. This drawing is copyright © STOCKWOOL. All dimensions to be checked on site. Do not scale.

rev	date	description
P1	30/08/2023	Planning Issue
00	04/08/2023	

stockwool

6 Orsman Road London N1 5QJ
020 7264 8600 info@stockwool.co.uk

Client
Bellway Homes

Project
BELVEDERE

Drawing
Block A Detailed Elevations and Sections

Design Stage **PLANNING**
Purpose
Planning Application

Scale 1:50 @A1
CAD File 3499_MainMode
Date created 07. 2023
Drawn AP, EG, PO
Checked JS

Layout status **P**

Project no_Drawing no_Revision
3499-STO-ZZ-EX-PL-A-20450
P1