


**199 BROOK STREET
EXISTING LAYOUT
SCALE 1:50**



**199 BROOK STREET
EXISTING ELEVATION
VIEW A
SCALE 1:50**

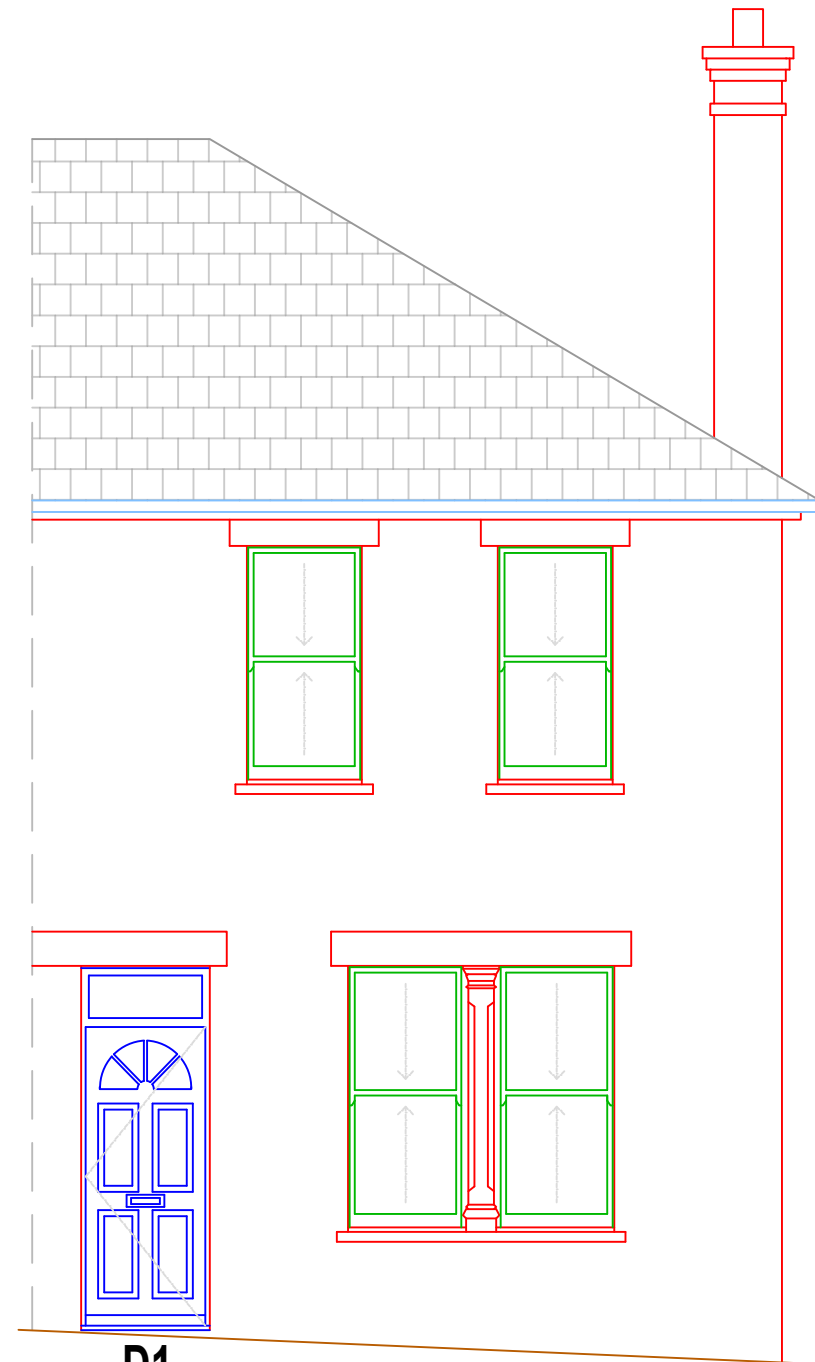

Scale 1:50

Rev.	Description.	Date.

Do not scale from this drawing. Dimensions to be verified on site by contractor prior to commencement of work.
This drawing is the copyright of the practice and may not be reproduced in part or in whole without the prior written consent of the practice.
© 2023 Faithorn Farrell Timms LLP



Faithorn Farrell Timms
Central Court
1 Knoll Rise
ORPINGTON
Kent BR6 0JA
T 01689 885080

Client
ORBIT HOUSING ASSOCIATION

Project
**199 BROOK STREET
ERITH, DA8 1EB**

Drawing Title
**EXISTING LAYOUT
AND FRONT ELEVATION**

Date 04/10/2023	Scale 1:50 @ A3
---------------------------	---------------------------

Drawn By AR	Checked By GB
-----------------------	-------------------------

Project No. T1-6266	Drawing No. 2	Rev.
-------------------------------	-------------------------	------