


EXISTING SIDE ELEVATION A
SCALE 1:50




EXISTING FRONT ELEVATION
SCALE 1:50

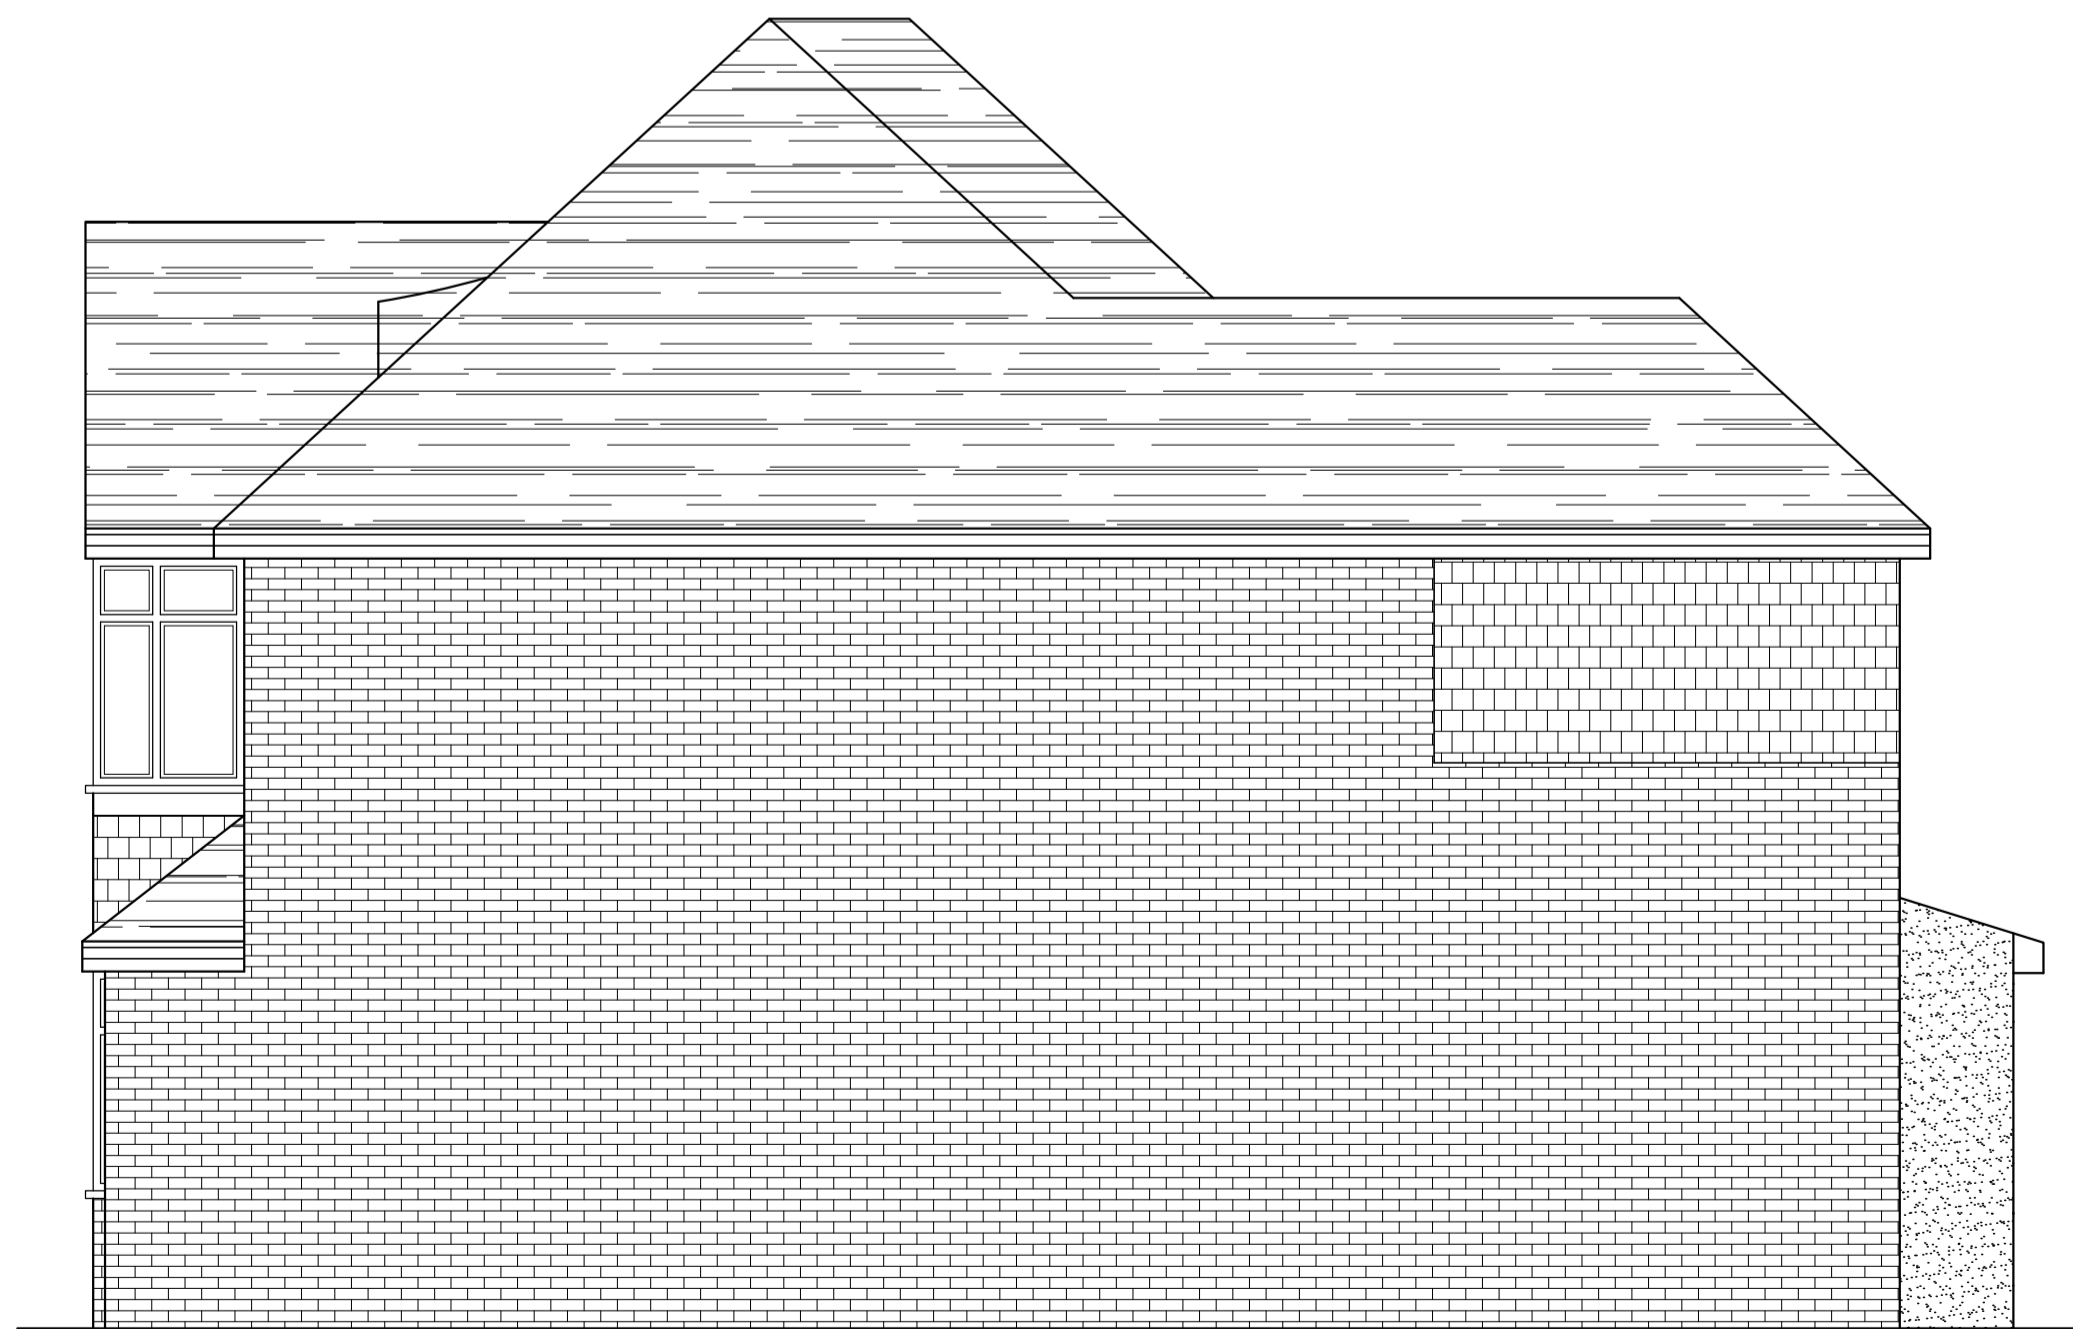

EXISTING SIDE ELEVATION B
SCALE 1:50



EXISTING REAR ELEVATION
SCALE 1:50

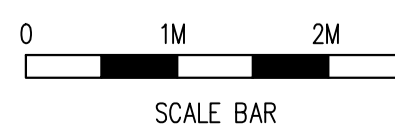

Rev	Date	By	Chk	Revisions

Client

Job Title
TWO STOREY SIDE EXTENSION, PART
SINGLE/PART FIRST FLOOR REAR
EXTENSION & NEW ROOF OVER
WITH DORMER TO REAR
AT 74 WANSUNT ROAD
BEXLEY KENT DA5 2DN

**ARCHITECTURAL
CONSULTANTS**

**ANDERSON
NORTH LIMITED**
Glen Lodge
Priory Close, East Farleigh
Kent ME15 0EY
Tel: 01732 522 455
Mob: 07957 627 440

Scale AS SHOWN @ A1 Date 17/10/23

Drawing Title
EXISTING ELEVATIONS

Drawing No. 74-WANSUNT-ROAD-EX-02 Rev. A