


PROPOSED SIDE ELEVATION A
SCALE 1:50

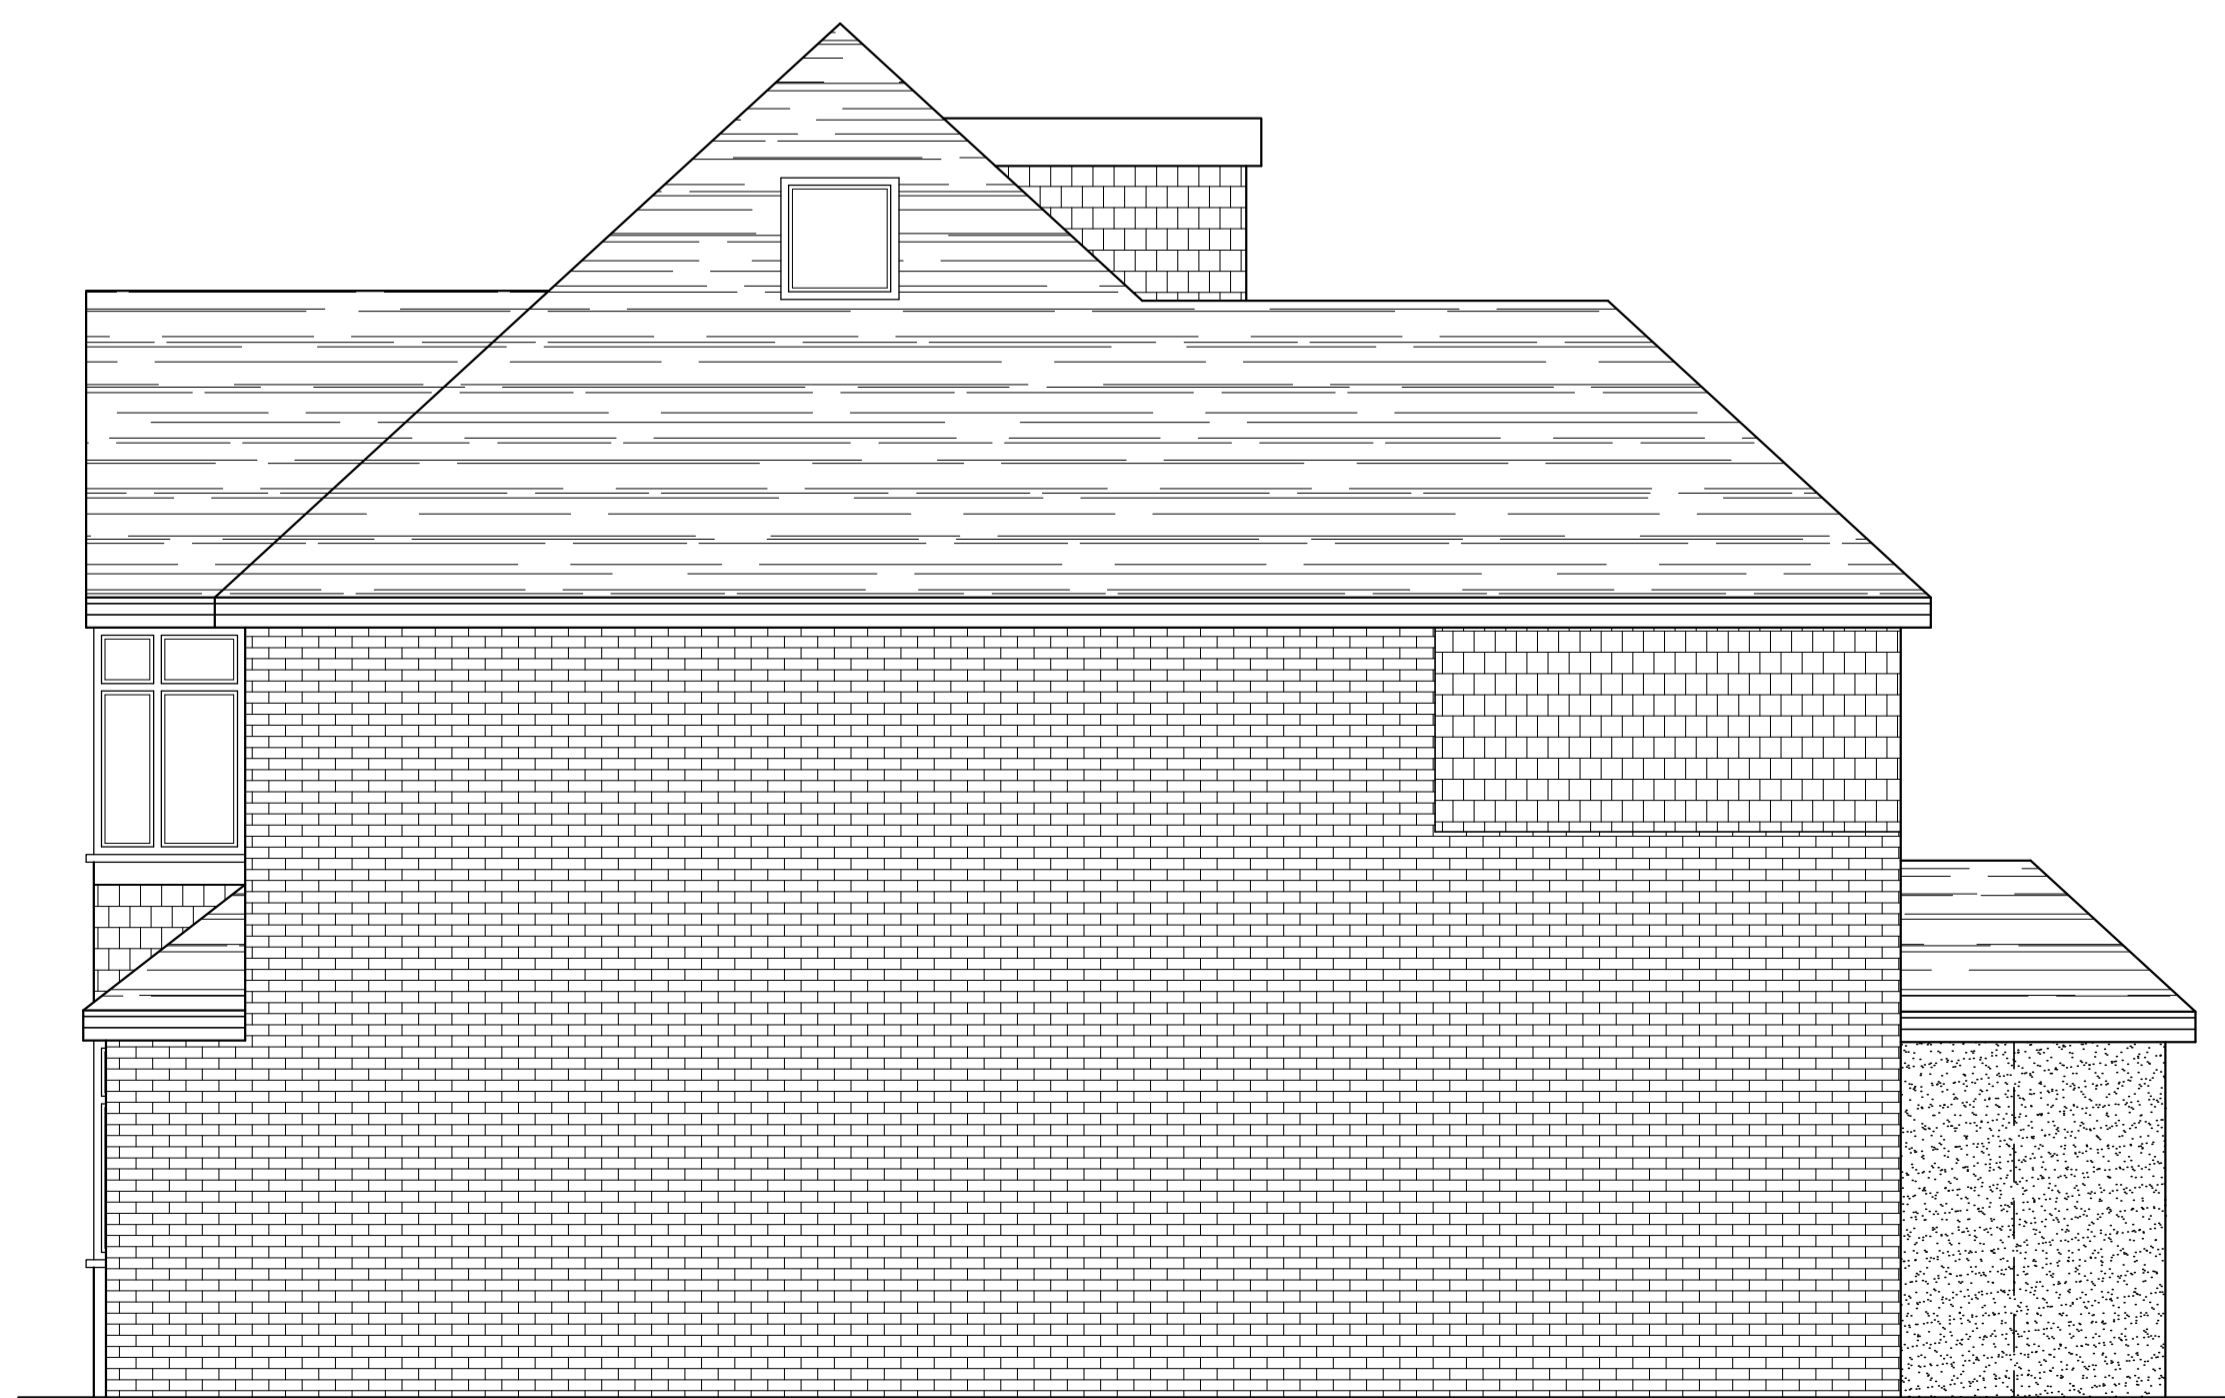


PROPOSED FRONT ELEVATION
SCALE 1:50



PROPOSED SIDE ELEVATION B
SCALE 1:50



PROPOSED REAR ELEVATION
SCALE 1:50

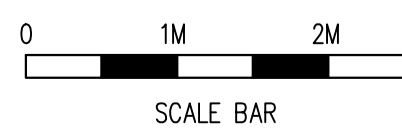

Rev	Date	By	Chk	Revisions

Client

Job Title
TWO STOREY SIDE EXTENSION, PART SINGLE/PART FIRST FLOOR REAR EXTENSION & NEW ROOF OVER WITH DORMER TO REAR AT 74 WANSUNT ROAD BEXLEY KENT DA5 2DN

ARCHITECTURAL CONSULTANTS

N ANDERSON R T H

ANDERSON NORTH LIMITED
Glen Lodge
Priory Close, East Farleigh
Kent ME15 0EY
Tel: 01732 522 455
Mob: 07957 627 440

Scale AS SHOWN @ A1 Date 17/10/23

Drawing Title
PROPOSED ELEVATIONS

Drawing No. 74-WANSUNT-ROAD-EX-04 Rev. A