


Proposed Roof Plan
SCALE 1:100

Outline of existing building

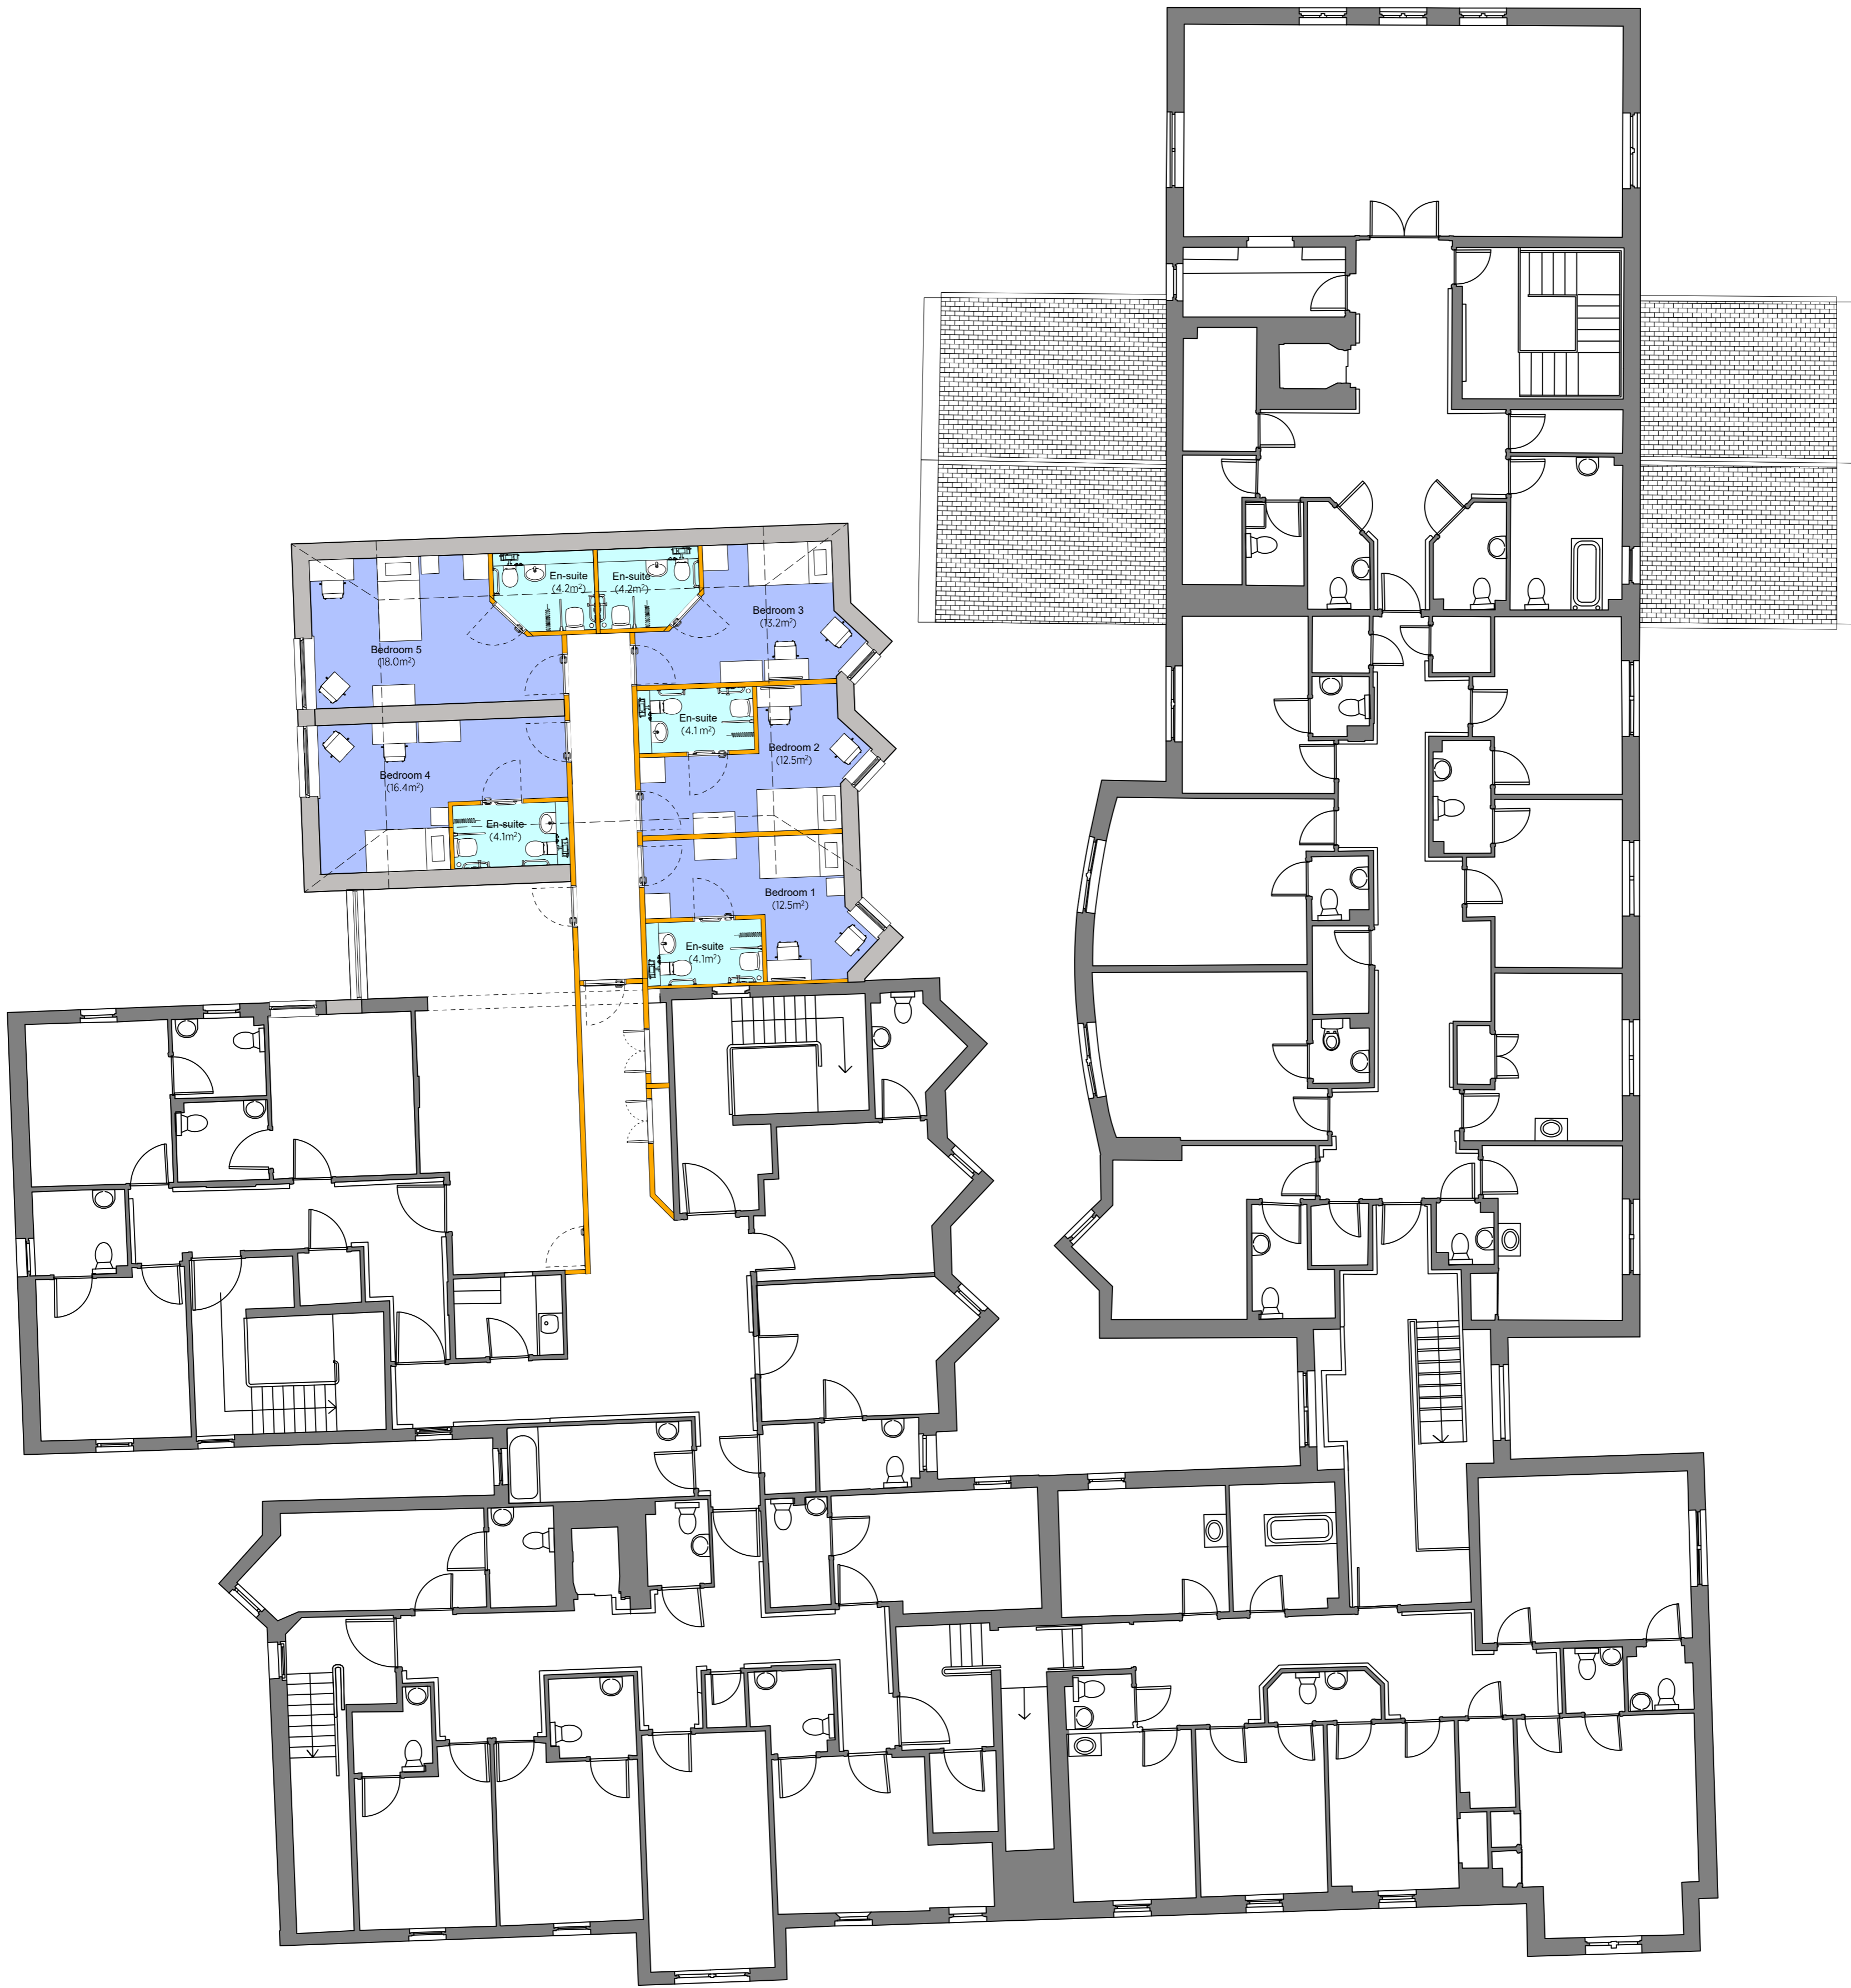

Proposed First Floor Layout
SCALE 1:100

Do not scale from drawing. Use figured dimensions only.
All dimensions to be checked on site by the contractor and any
discrepancies to be notified to the architect prior to works being carried
out.
Drawing is copyright of NVDC Architects Ltd.

Project:	Extension to Nursing Home, Irvine	Job No:	NV0616	Rev:	X: XX.XX.XX Xxxxx
Client:	Shalom Nursing Home	Scale:	1:100 @ A1		
Title:	Proposed First Floor Layout & Roof Plan	Drawn:	JB/ rpa		
Dwg. No:	Pre(2)101	Date:	July 23		

NVDC
ARCHITECTS

0141 959 8752
enquiries@nvdc.co.uk
www.nvdc.co.uk

Bradbury House
10 High Craighall
Glasgow, G4 9UD