

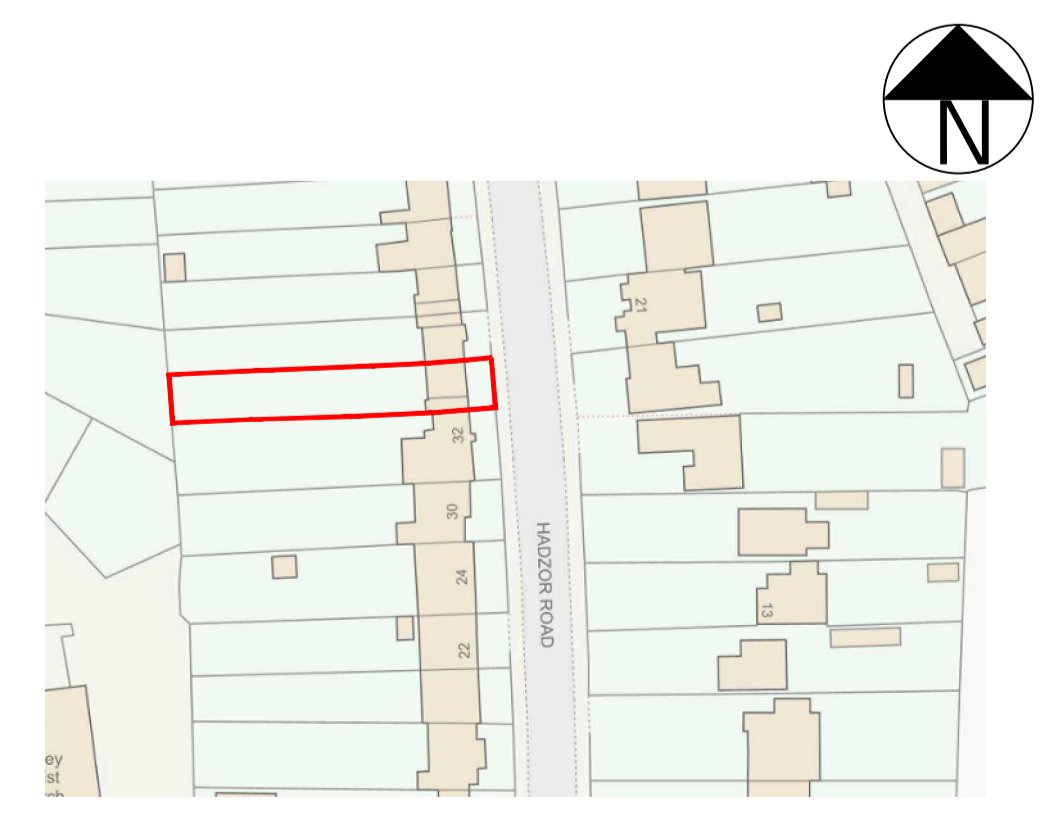
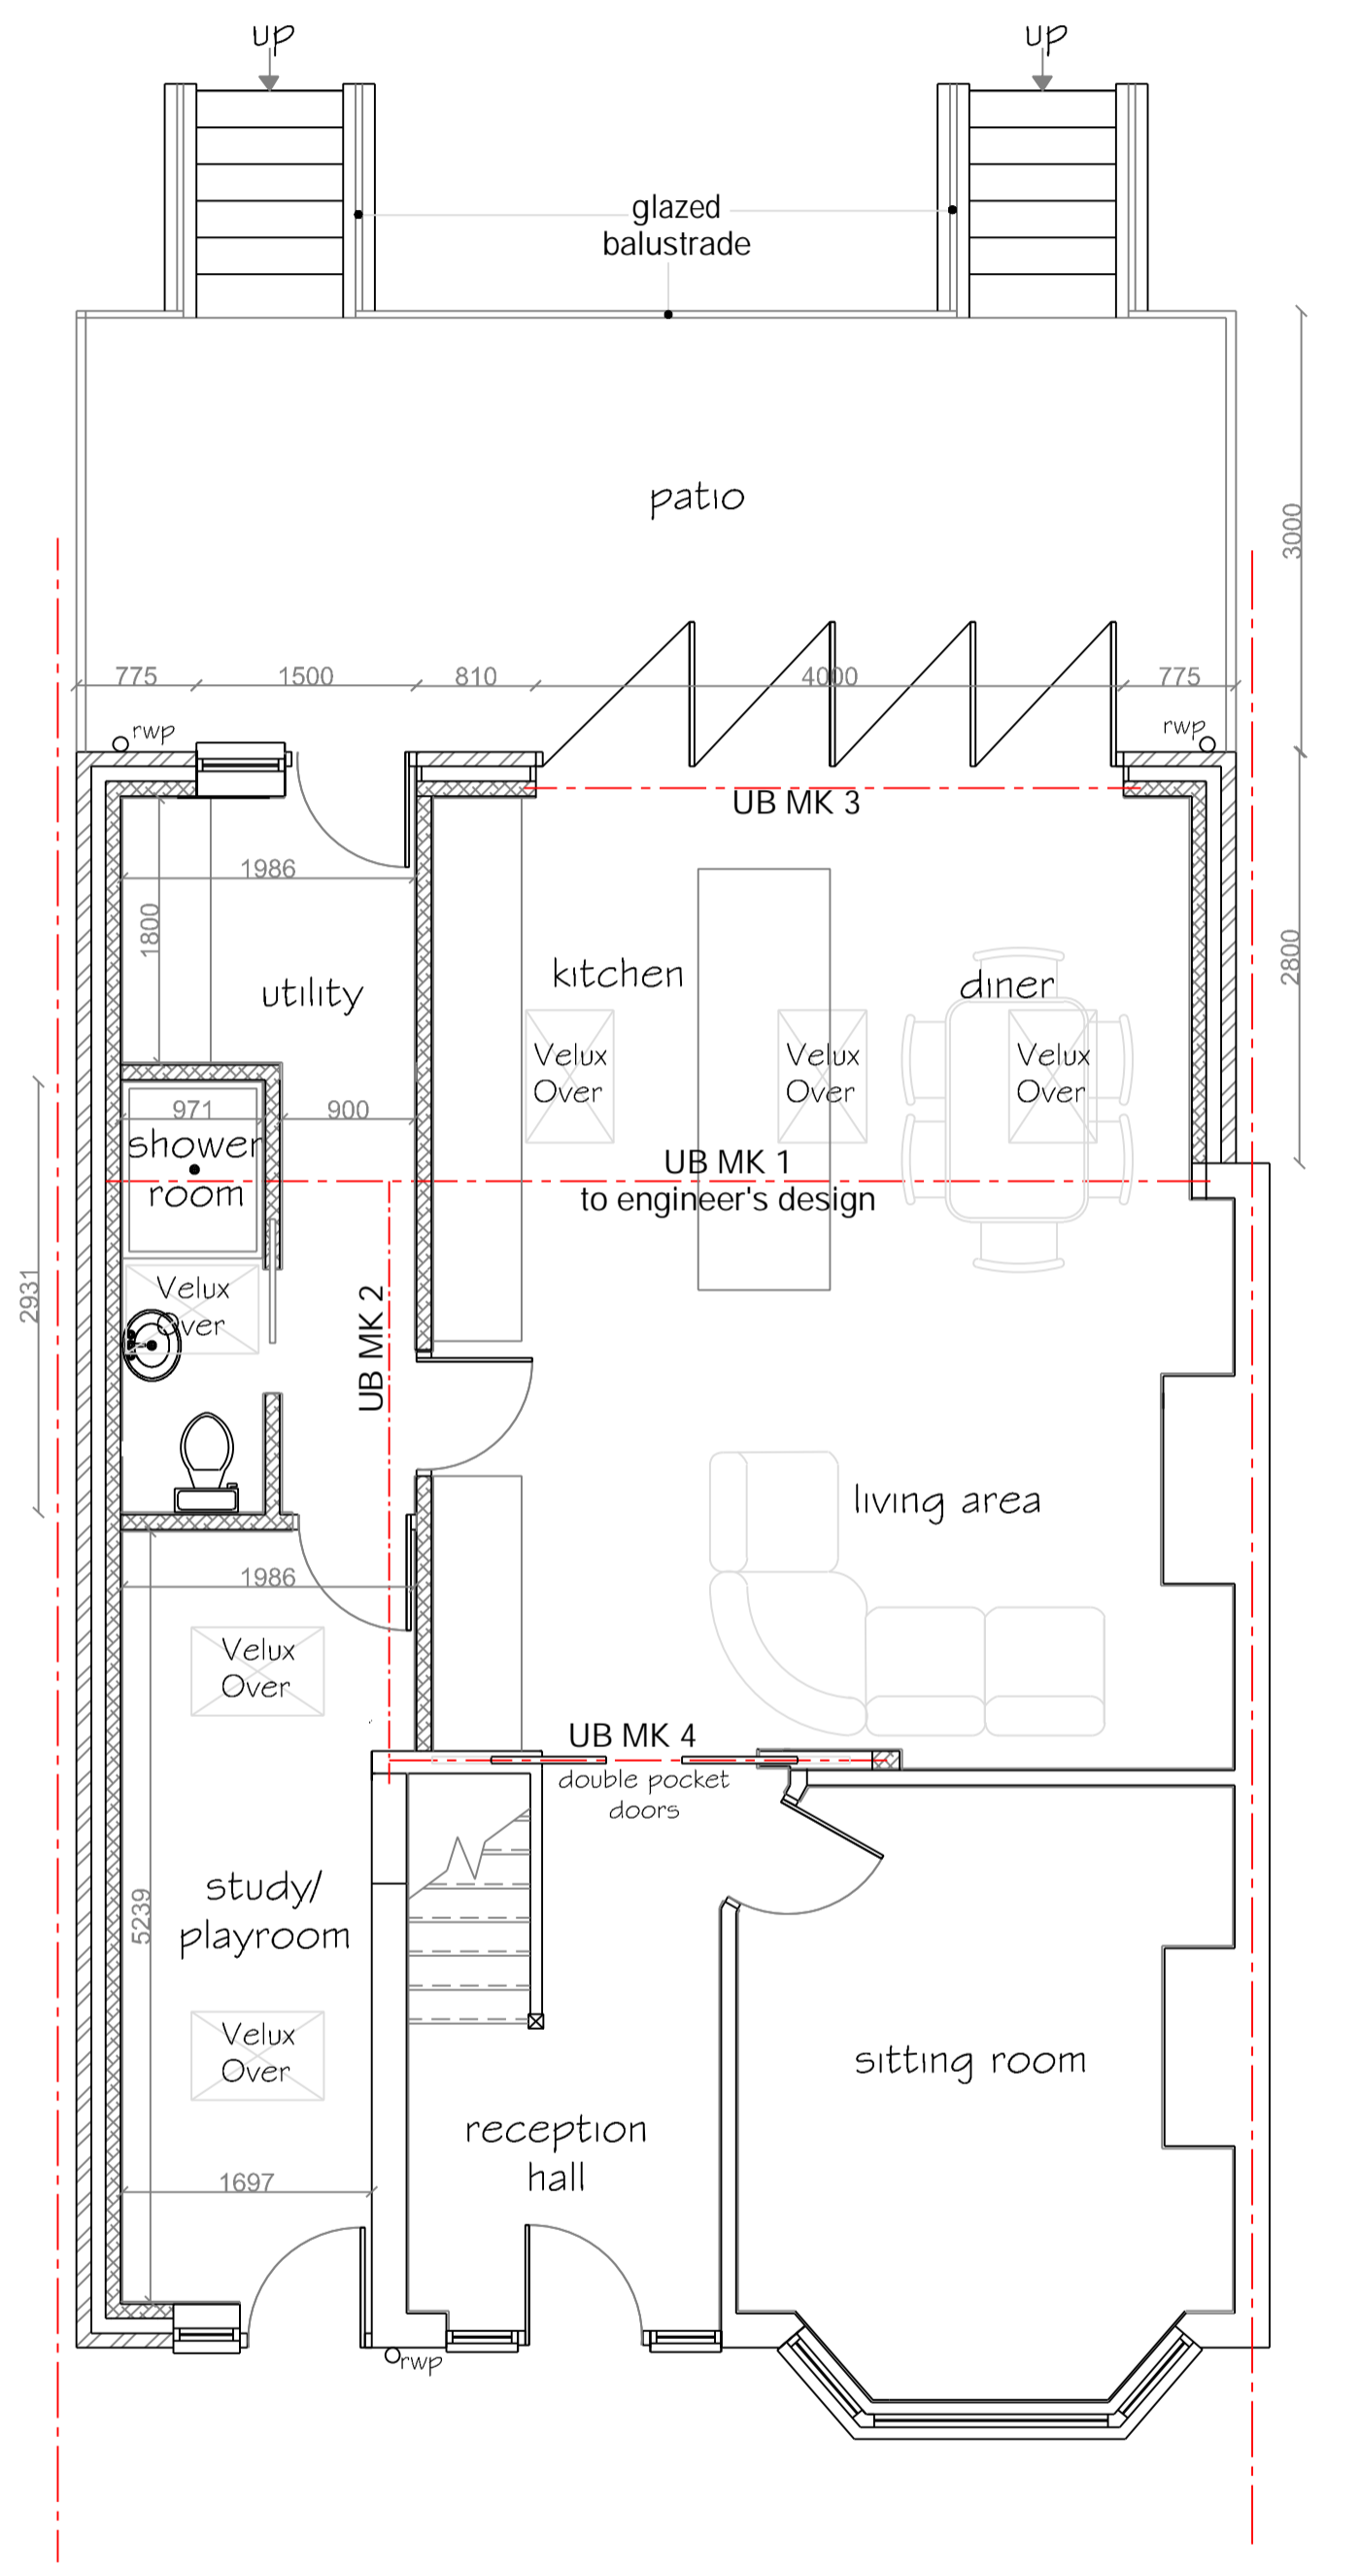
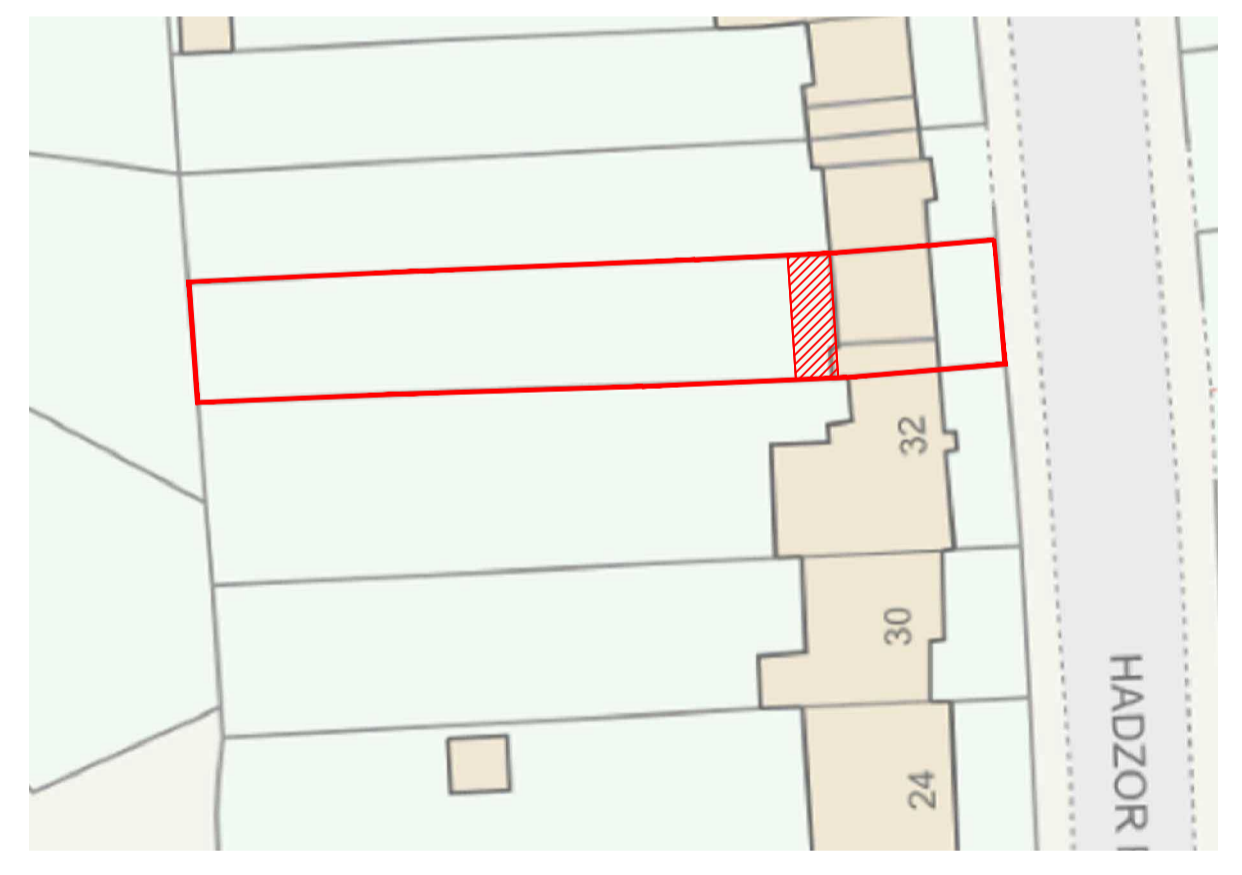
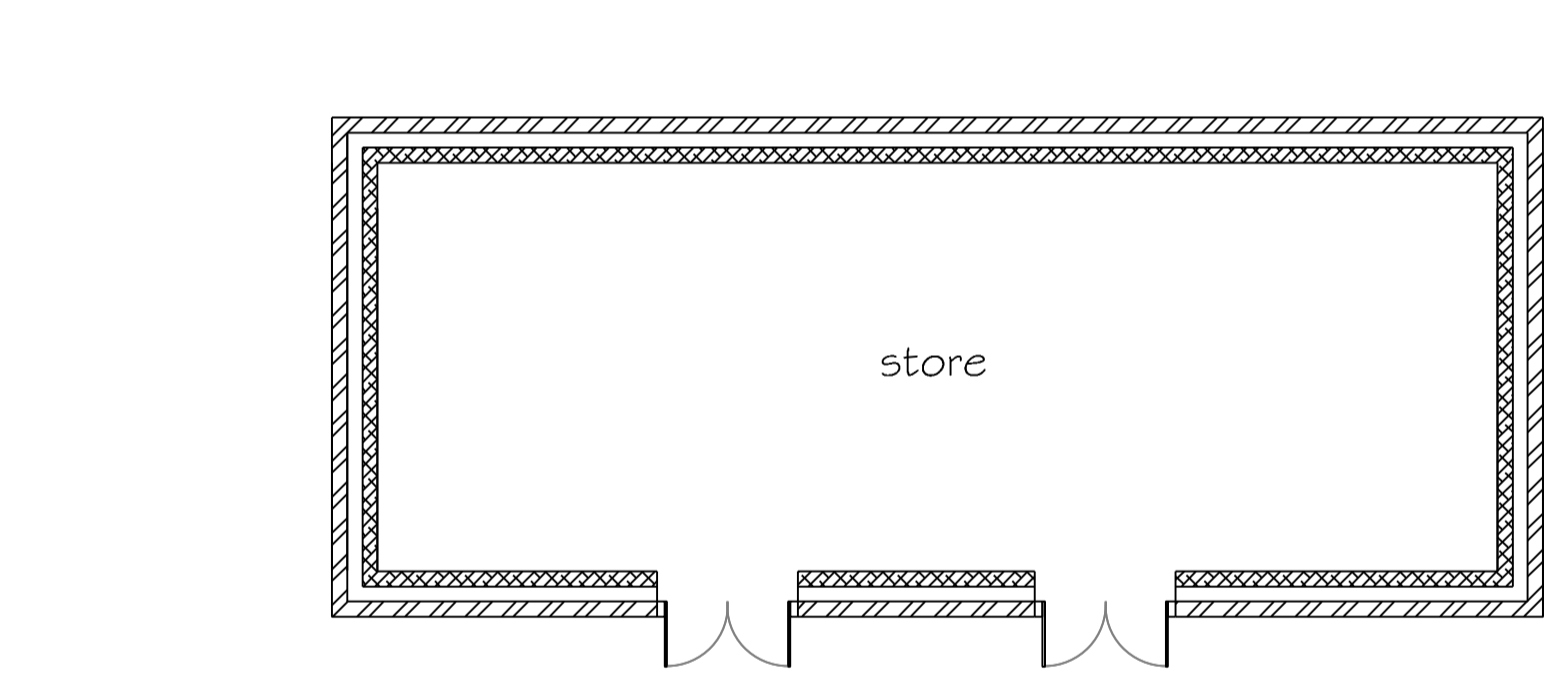
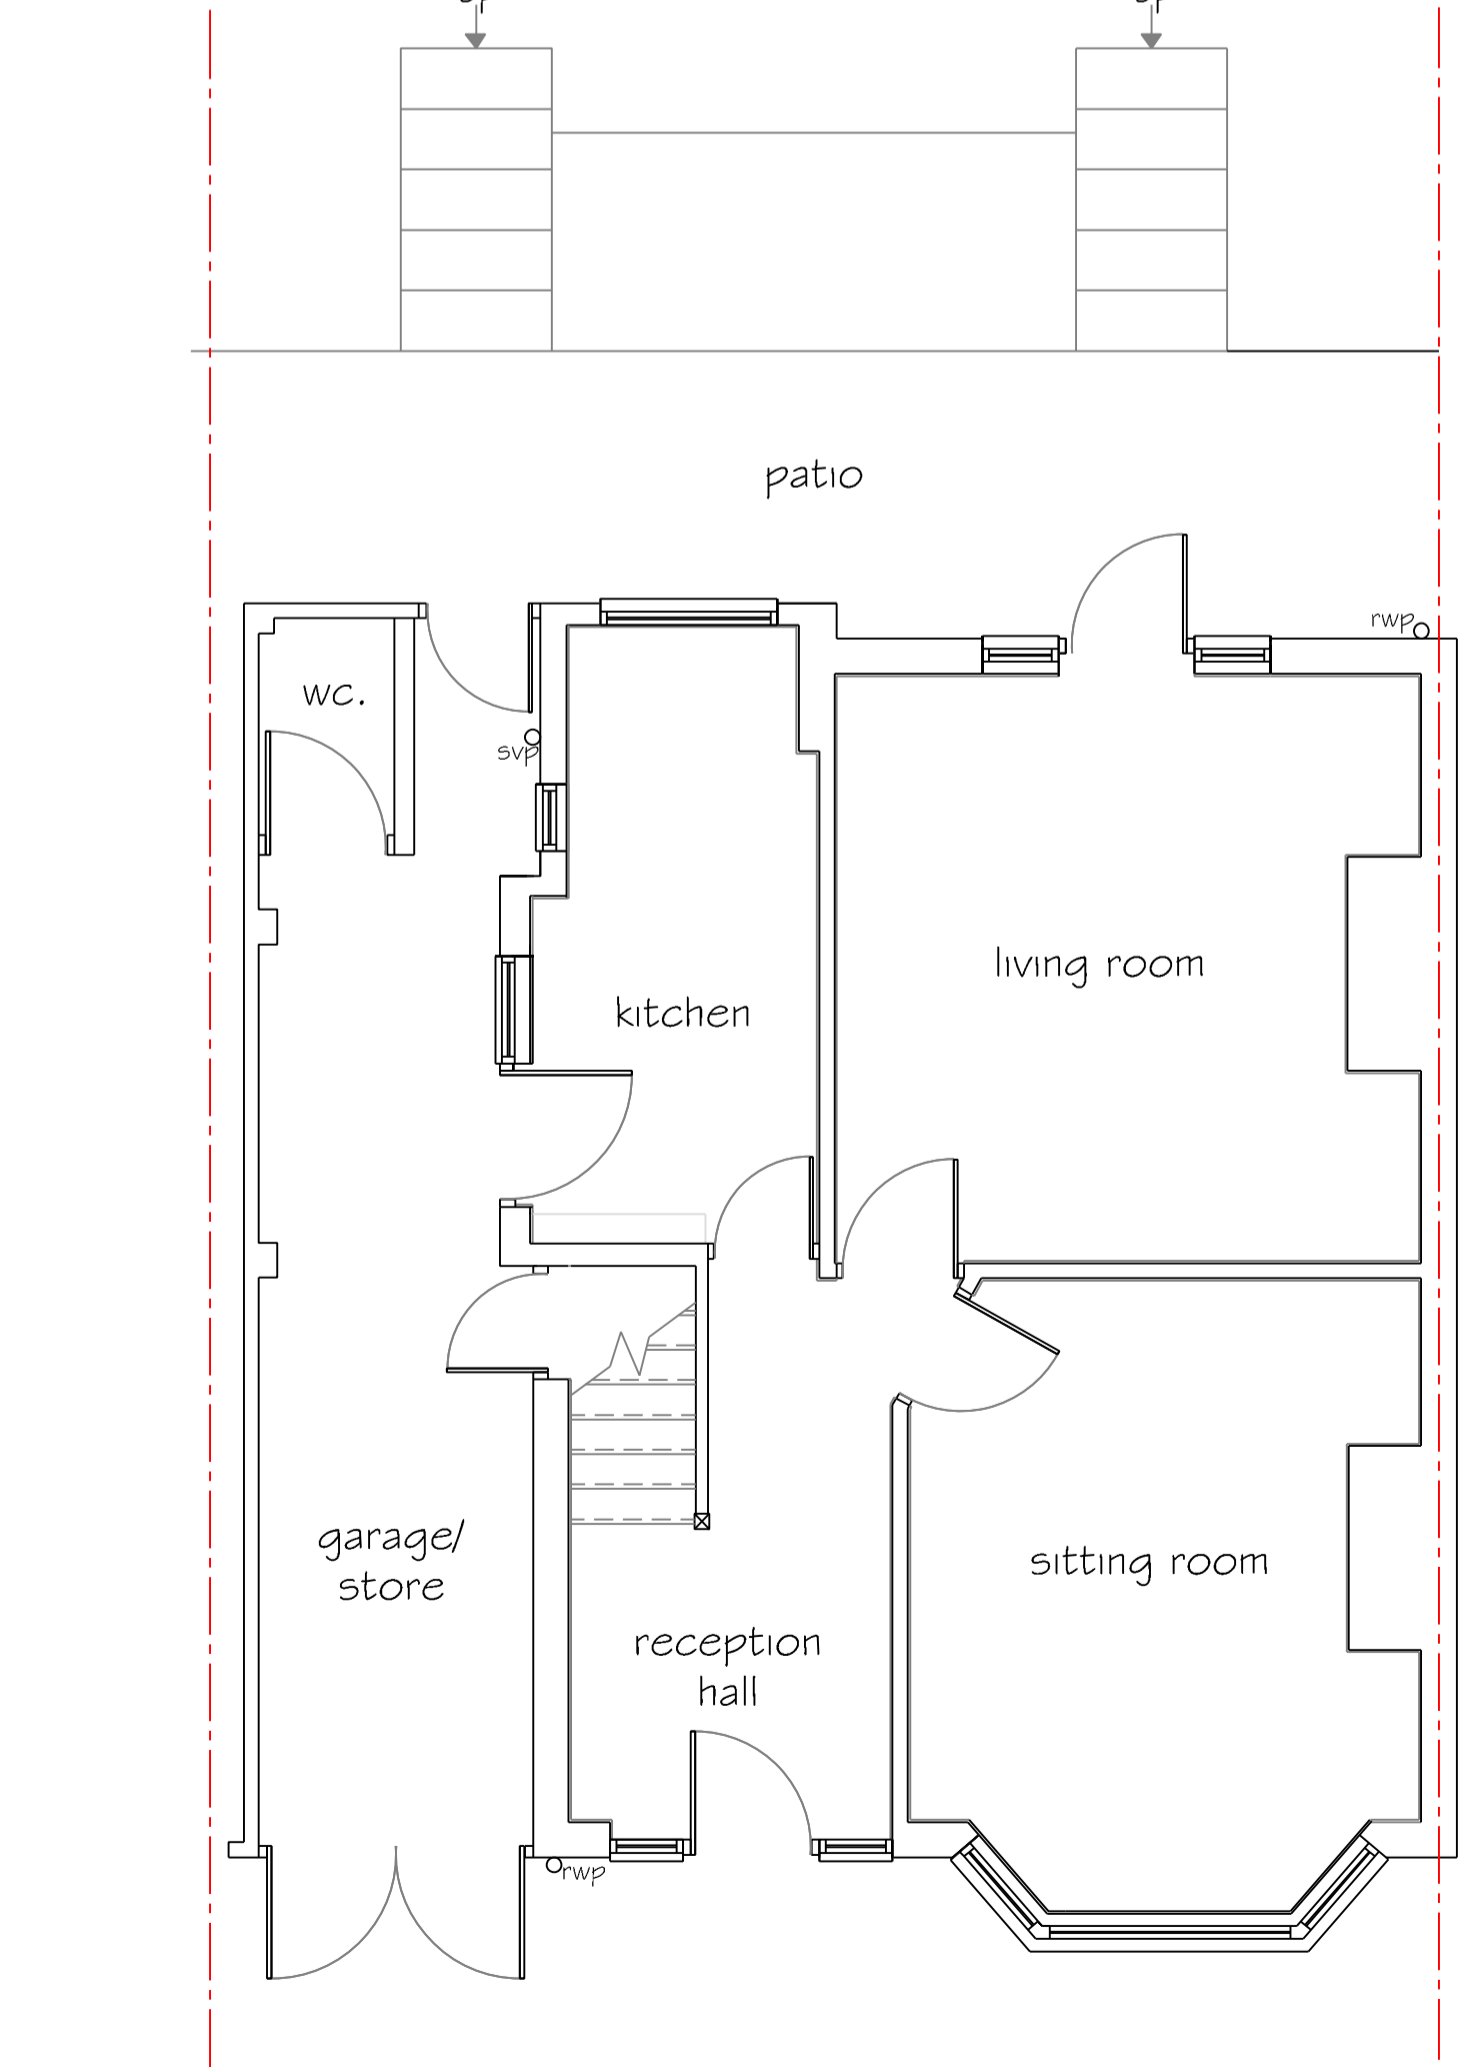
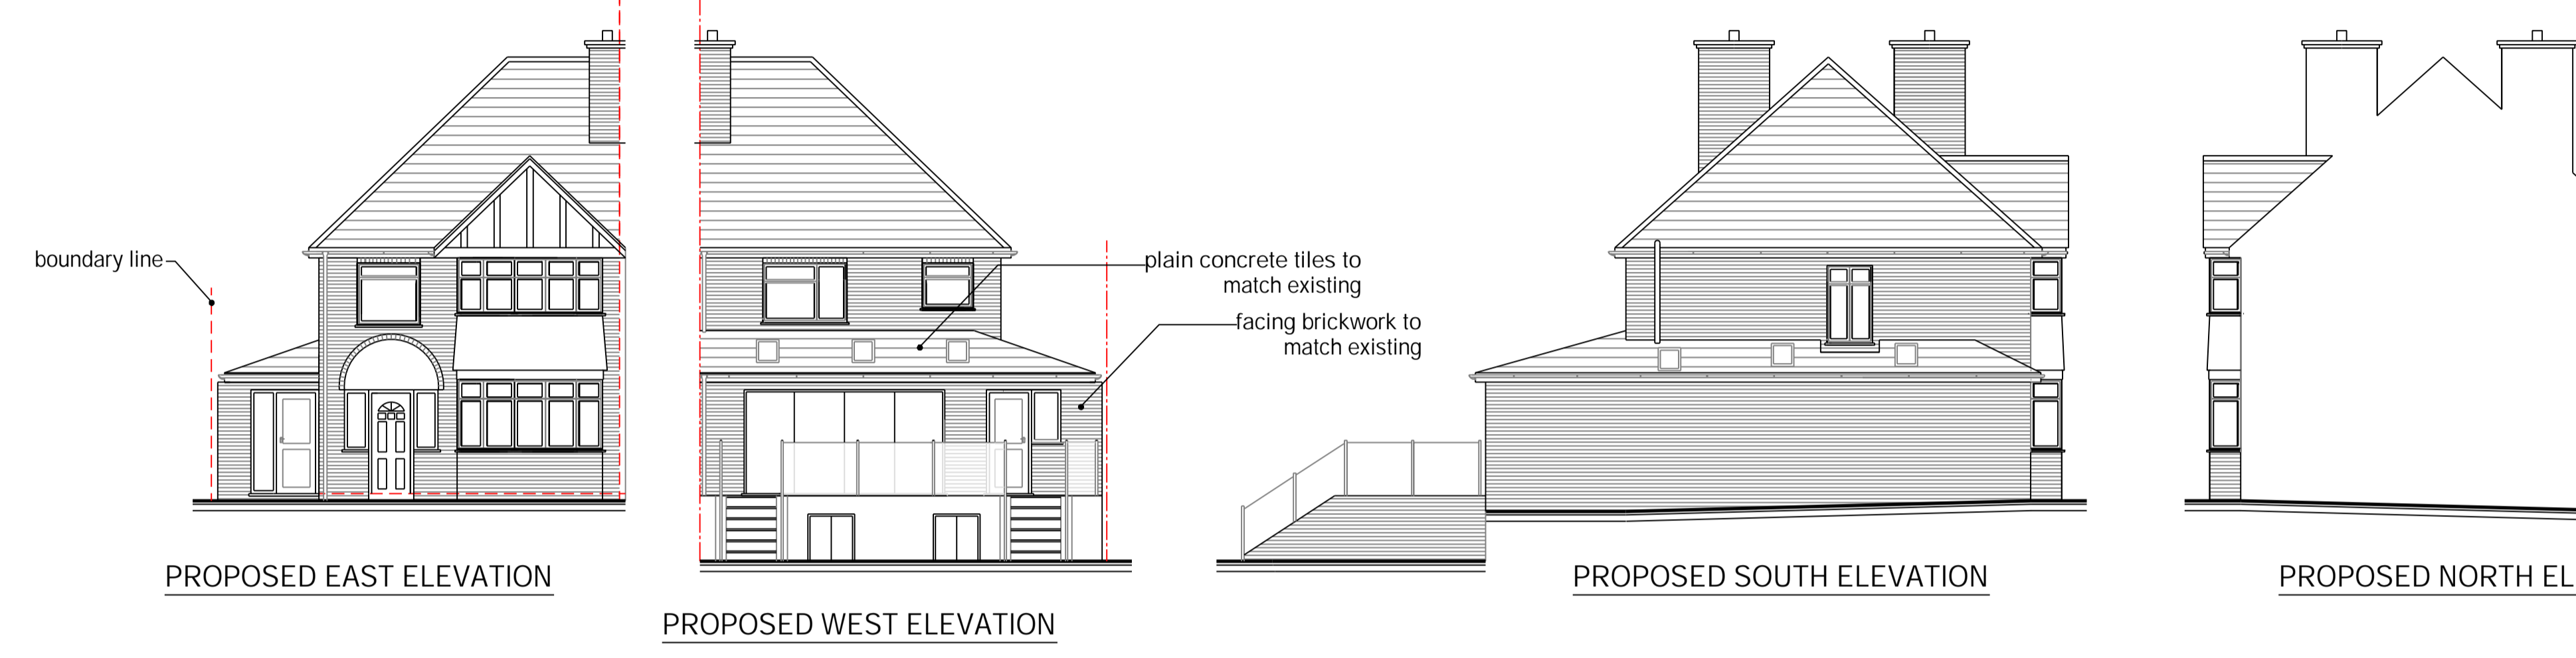


All dimensions and levels to be checked on site by contractor prior to commencement of work.

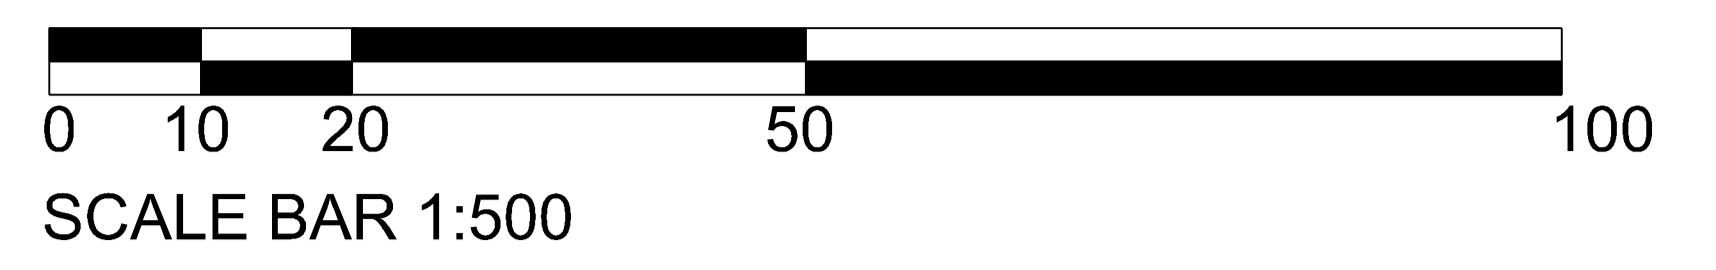

SCALE BAR 1:100

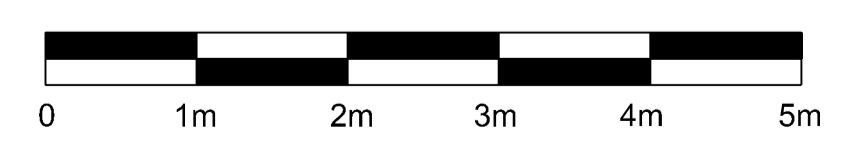

SCALE BAR 1:50

Job: Single storey rear and side extension: Scale: 1:50 & 1:100 on A1

34 Hadzor Road  
Oldbury  
Birmingham  
B68 9LA

Date: June 2023

**ppp**  
PURVIS DAWES & PARTNERS LTD  
BUILDING DESIGN AND PROJECT MANAGEMENT

Drawing No. 2319-01  
By E

Title: Existing & Proposed Floor Plans & Elevations