




PROPOSED GROUND FLOOR PLAN
SCALE 1:50

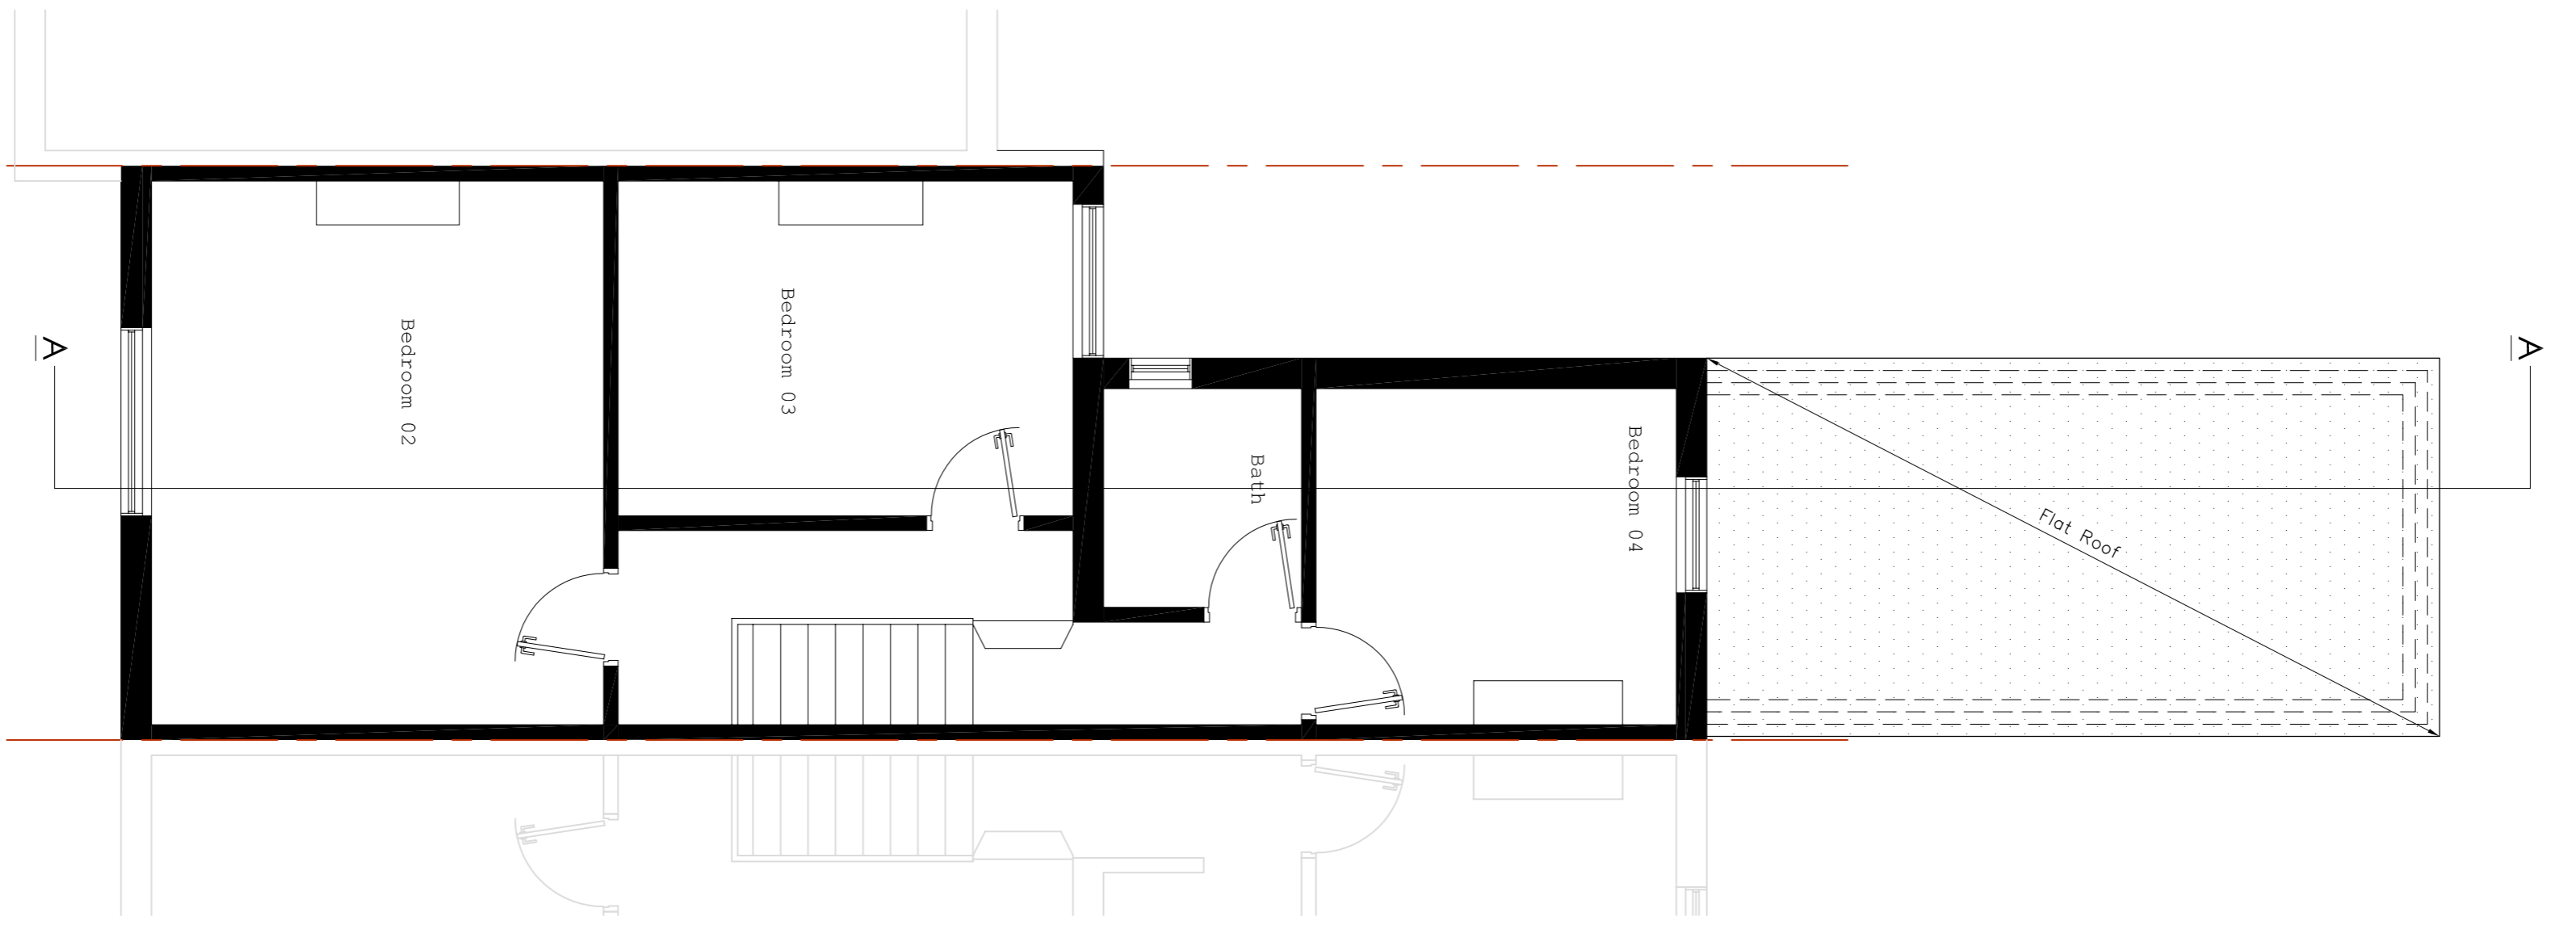


PROPOSED FIRST FLOOR PLAN
SCALE 1:50

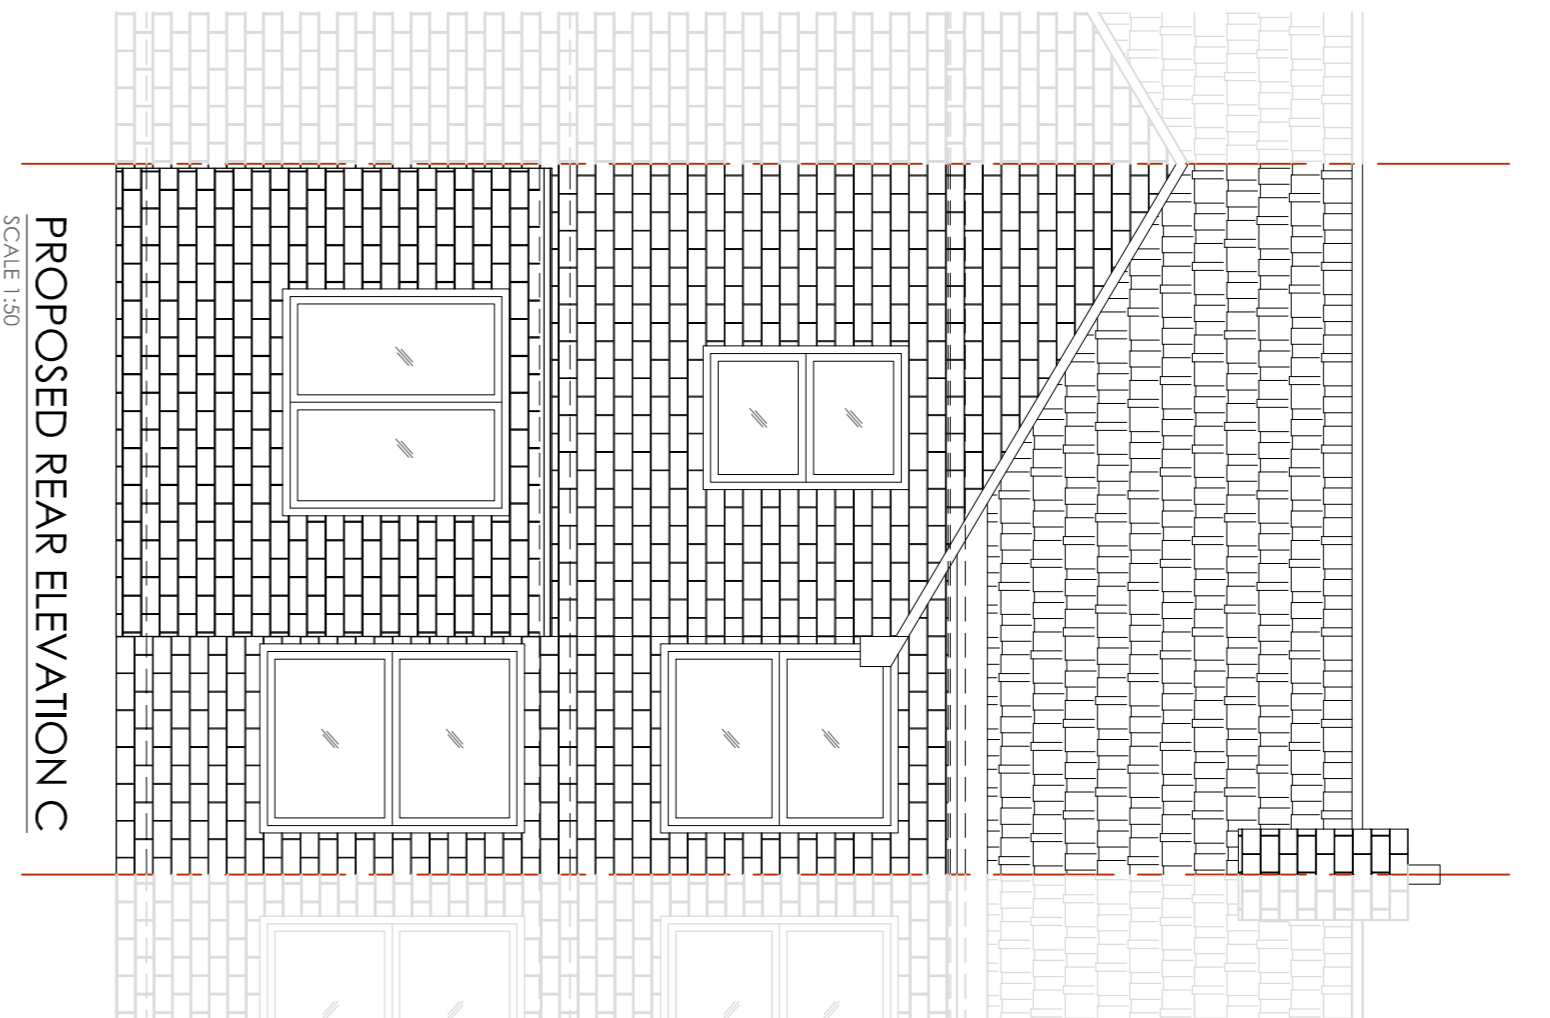


PROPOSED REAR ELEVATION C
SCALE 1:50

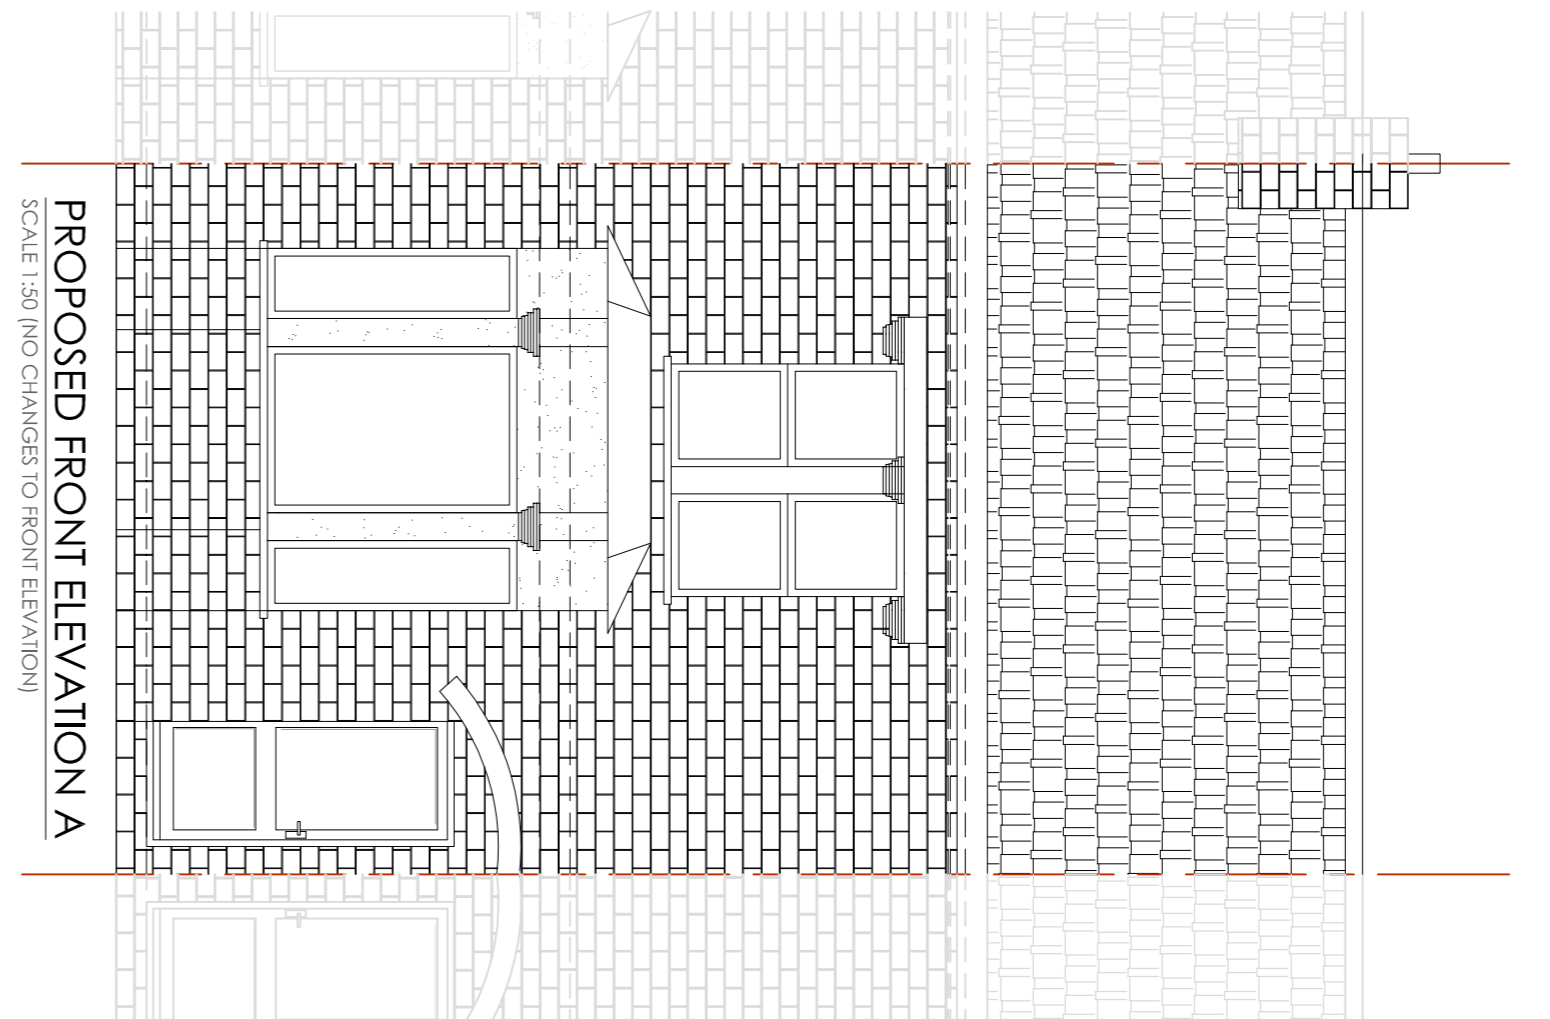


PROPOSED FRONT ELEVATION A
SCALE 1:50 (INDICATES CHANGES TO FRONT ELEVATION)

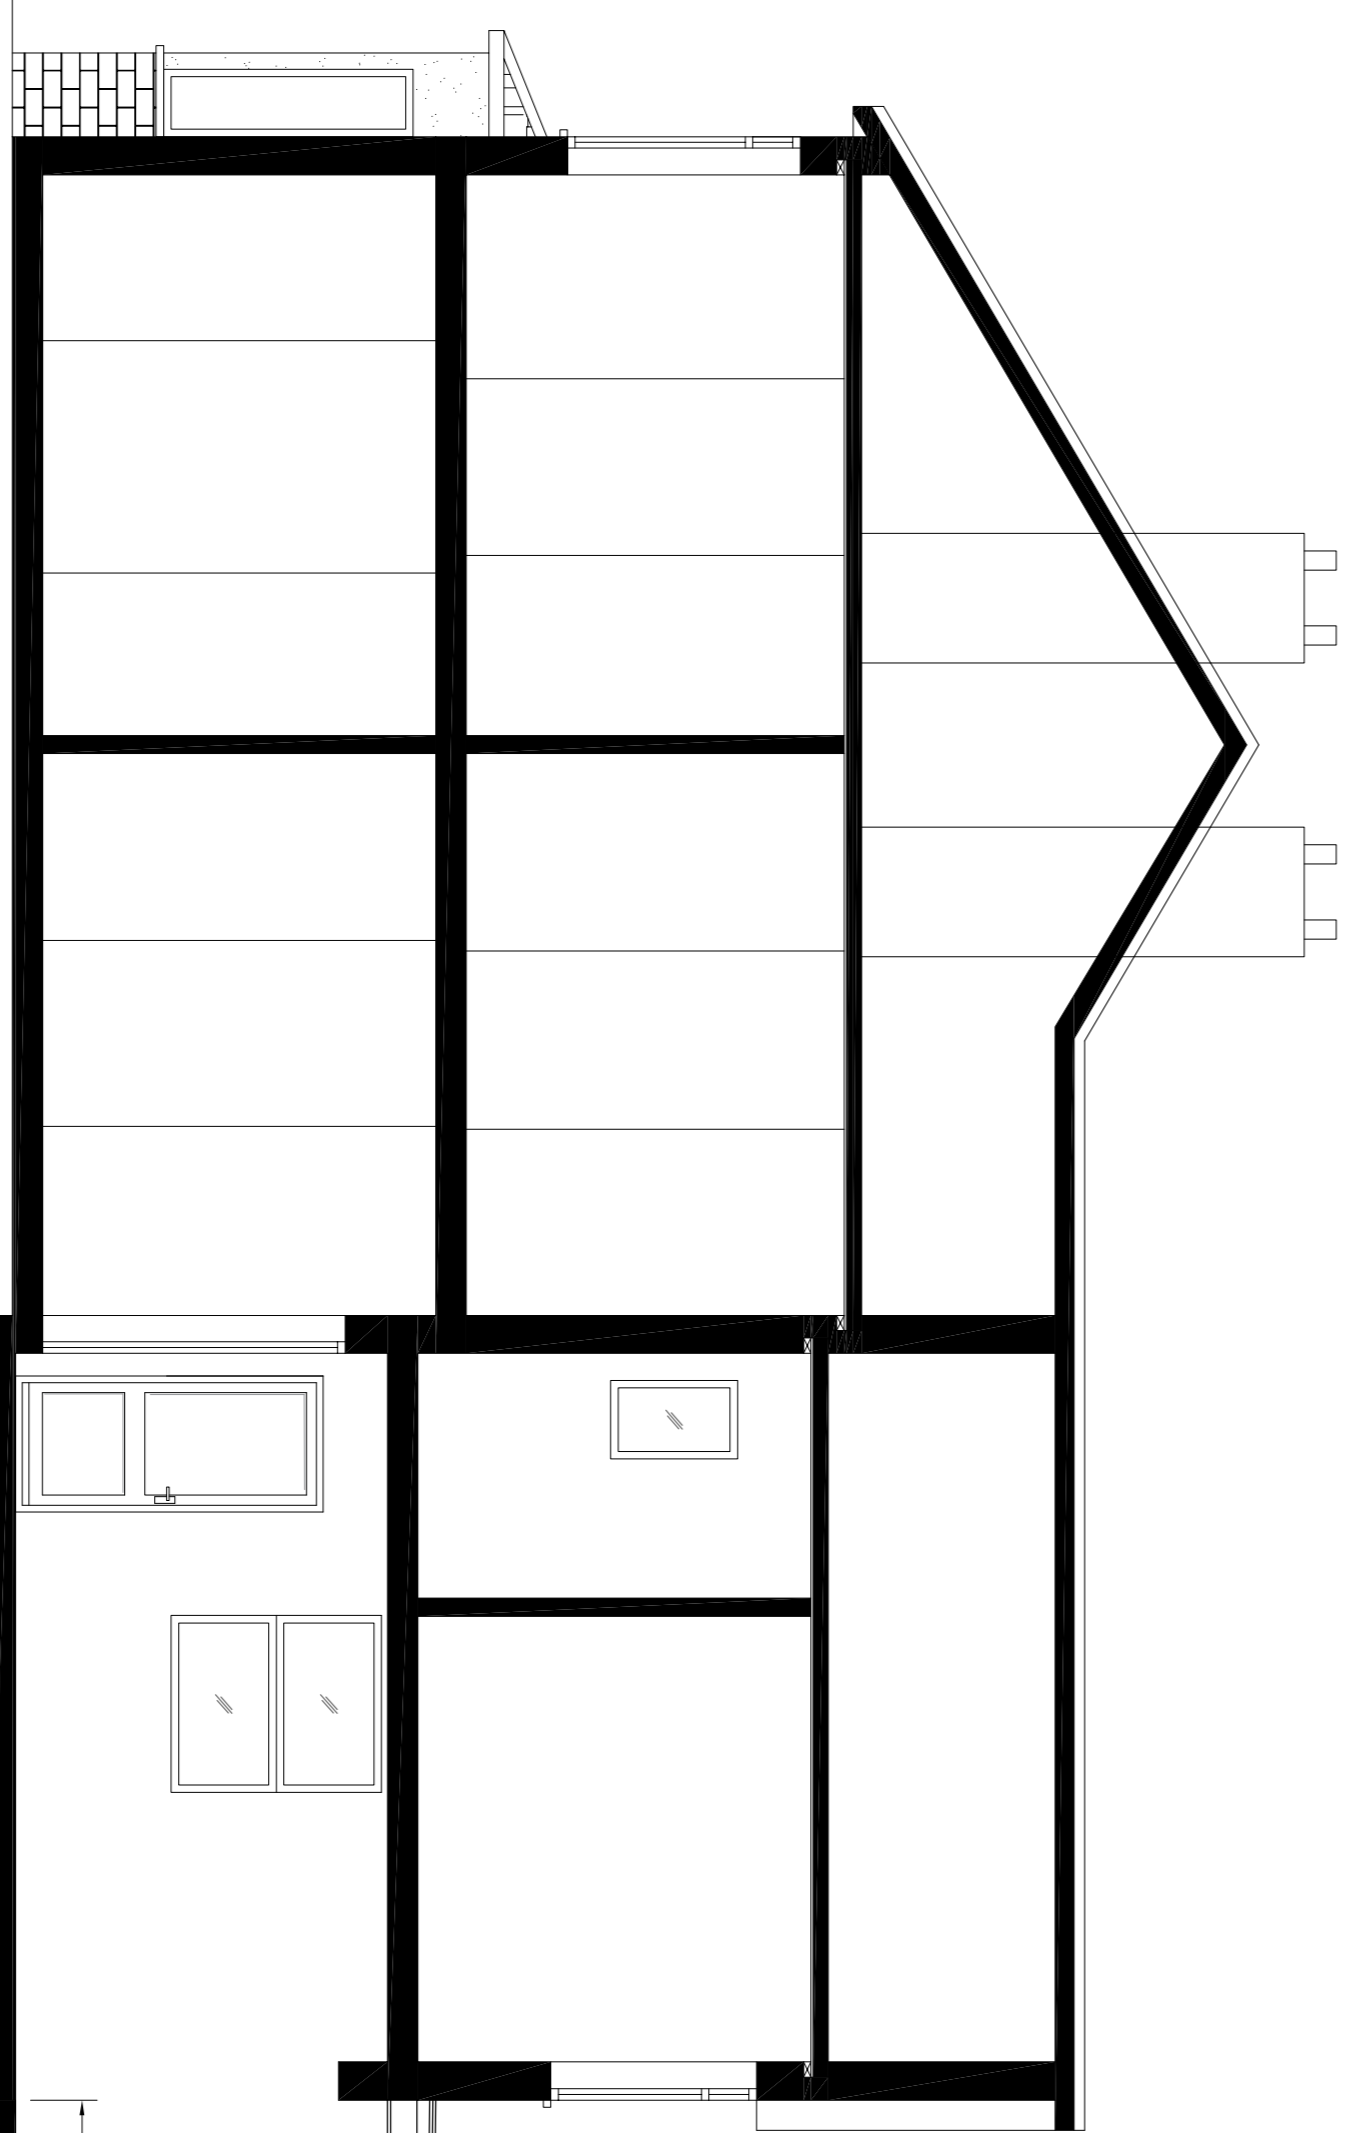

PROPOSED CROSS SECTION A-A
SCALE 1:50

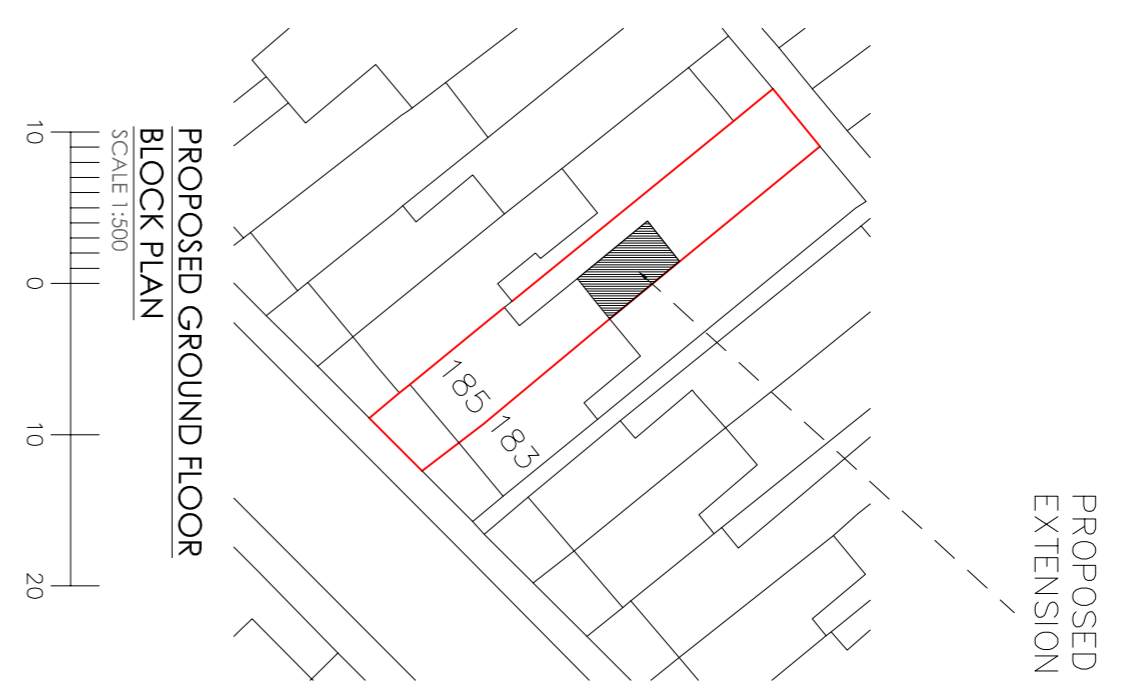

PROPOSED GROUND FLOOR
BLOCK PLAN
SCALE 1:500

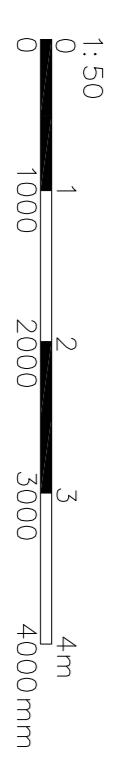

Do not scale off the drawings (use only for planning purposes).

 malchiv design www.malchivdesign.com 02077 442 100 074 6010 320	Drawn	BC
	Checked	BC
Project Title	185 VICARAGE ROAD WATFORD WD18 0HA	
Project No.	2350	
Scale	1:50	Size A1
Drawing No.	PE-02	Rev. -

Demolition line