




Proposed Rear Elevation

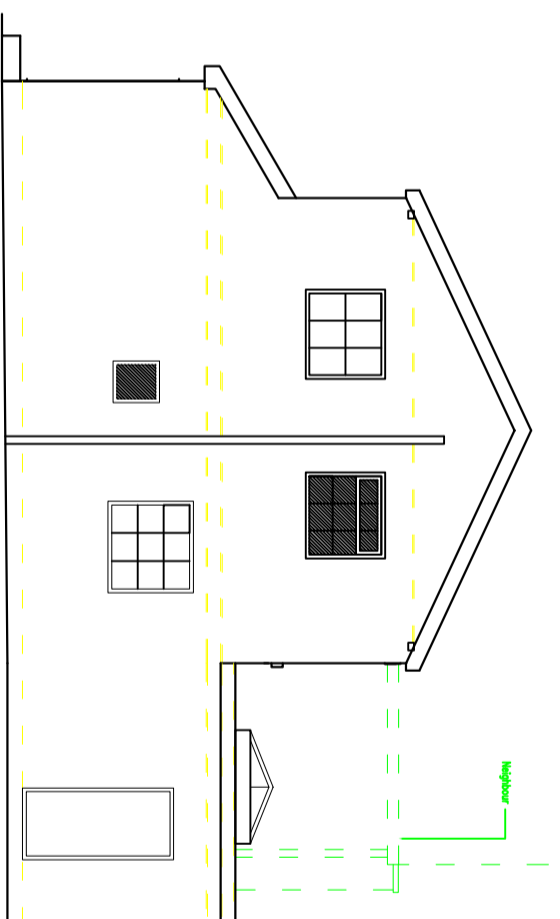

Proposed Side Elevation

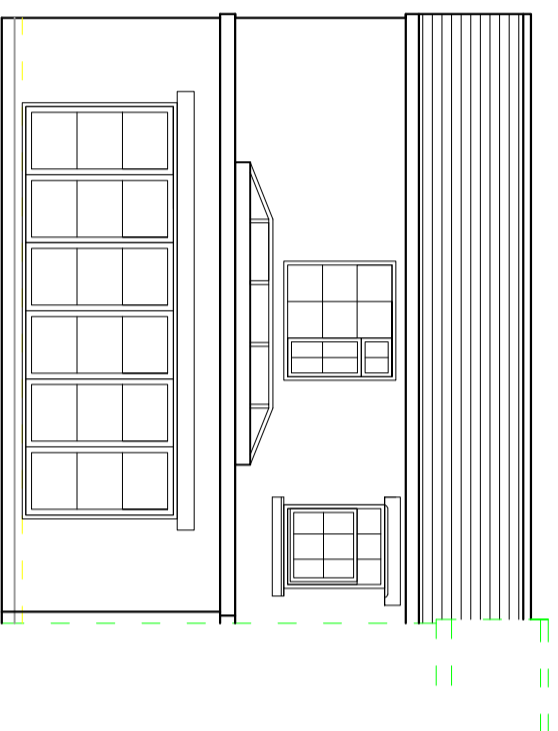

Proposed Rear Elevation

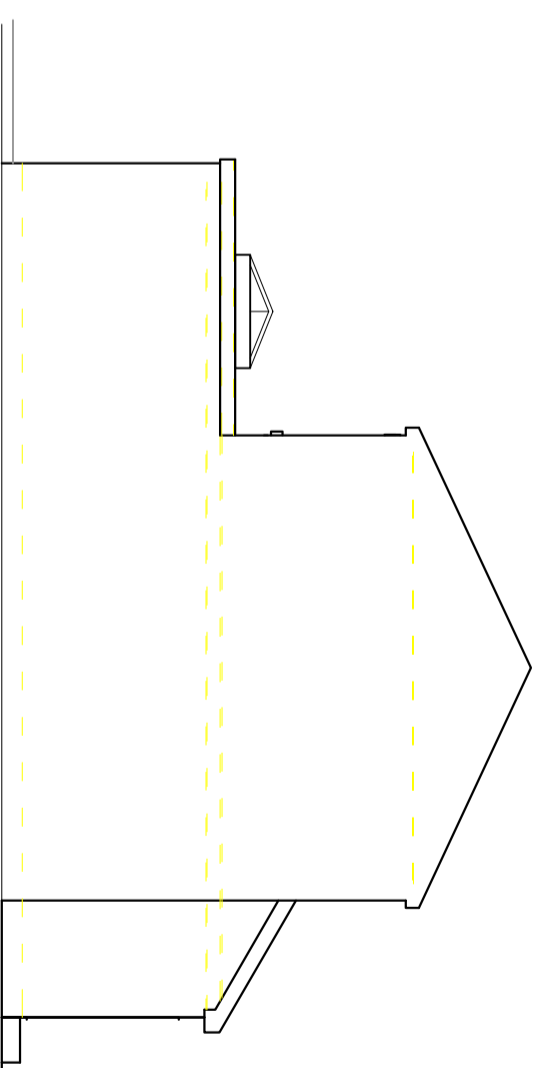

Proposed Side Elevation

DRAWN No. : DWG 8 REV A -- PROPOSED ELEVATIONS -- 269C  
 CHESTER ROAD -- HARTFORD.DWG

Builders are to work to dimensions only. If setting out points or dimensions are required, call the number below rather than scaling off the drawing.

DRAWING IS ACCURATE TO THE SCALE BELOW

SCALE: 1 : 100 @ A3

DATE: 23 OCTOBER 2023

L.A. CWAC

DRAWN BY: Clair Hughes

CHK'D BY:

PLAN AHEAD, before starting any section of work or ordering materials check for discrepancies or lack of information. Please ask for help.

© Copyright Chdesign