




Existing Front Elevation

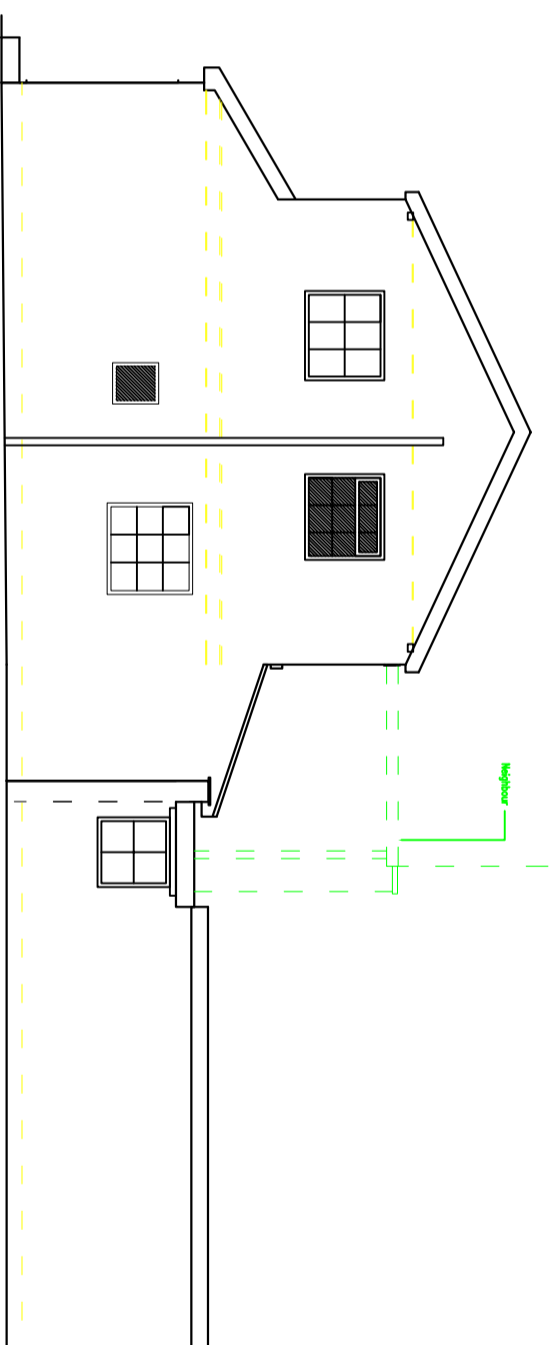

Existing Side Elevation

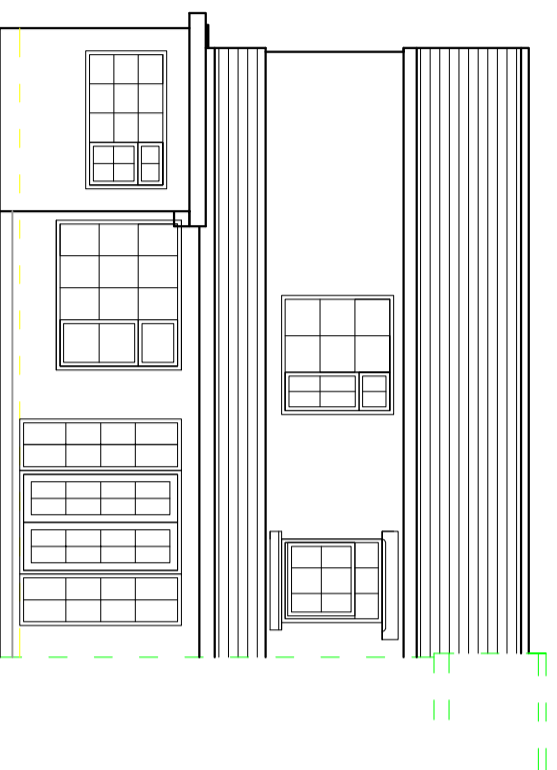

Existing Rear Elevation

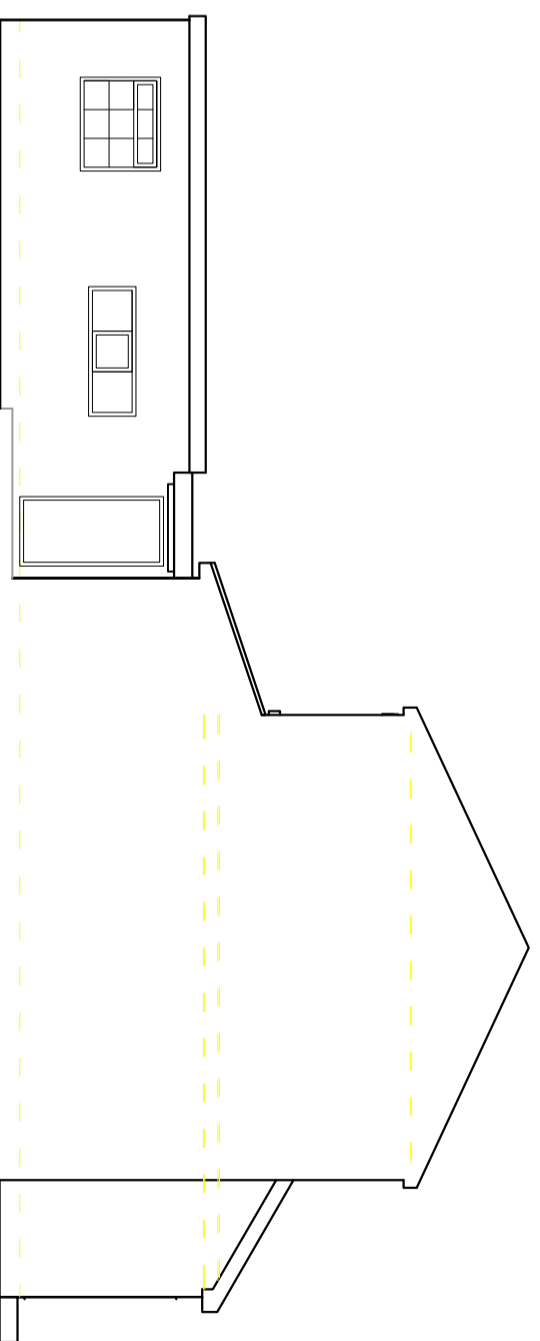

Existing Side Elevation

DRAWN No. : DWG 7 – EXISTING ELEVATIONS – 269C CHESTER ROAD – HARTFORD.DWG

Builders are to work to dimensions only. If setting out points or dimensions are required, call the number below rather than scaling off the drawing.

DRAWING IS ACCURATE TO THE SCALE BELOW

SCALE: 1 : 100 @ A3

DATE: September 2023

L.A. CWAC

DRAWN BY: Clair Hughes

CHK'D BY:

© Copyright Chdesign

Ch DESIGN

Athena – The Green – Northop – Mold CH7 6BD.

07871 002925 OR 01352 840 264

PLAN AHEAD, before starting any section of work or ordering materials check for discrepancies or lack of information. Please ask for help.