


First Floor Plan (157.875 SQM EXTERNAL FLOOR SPACE)

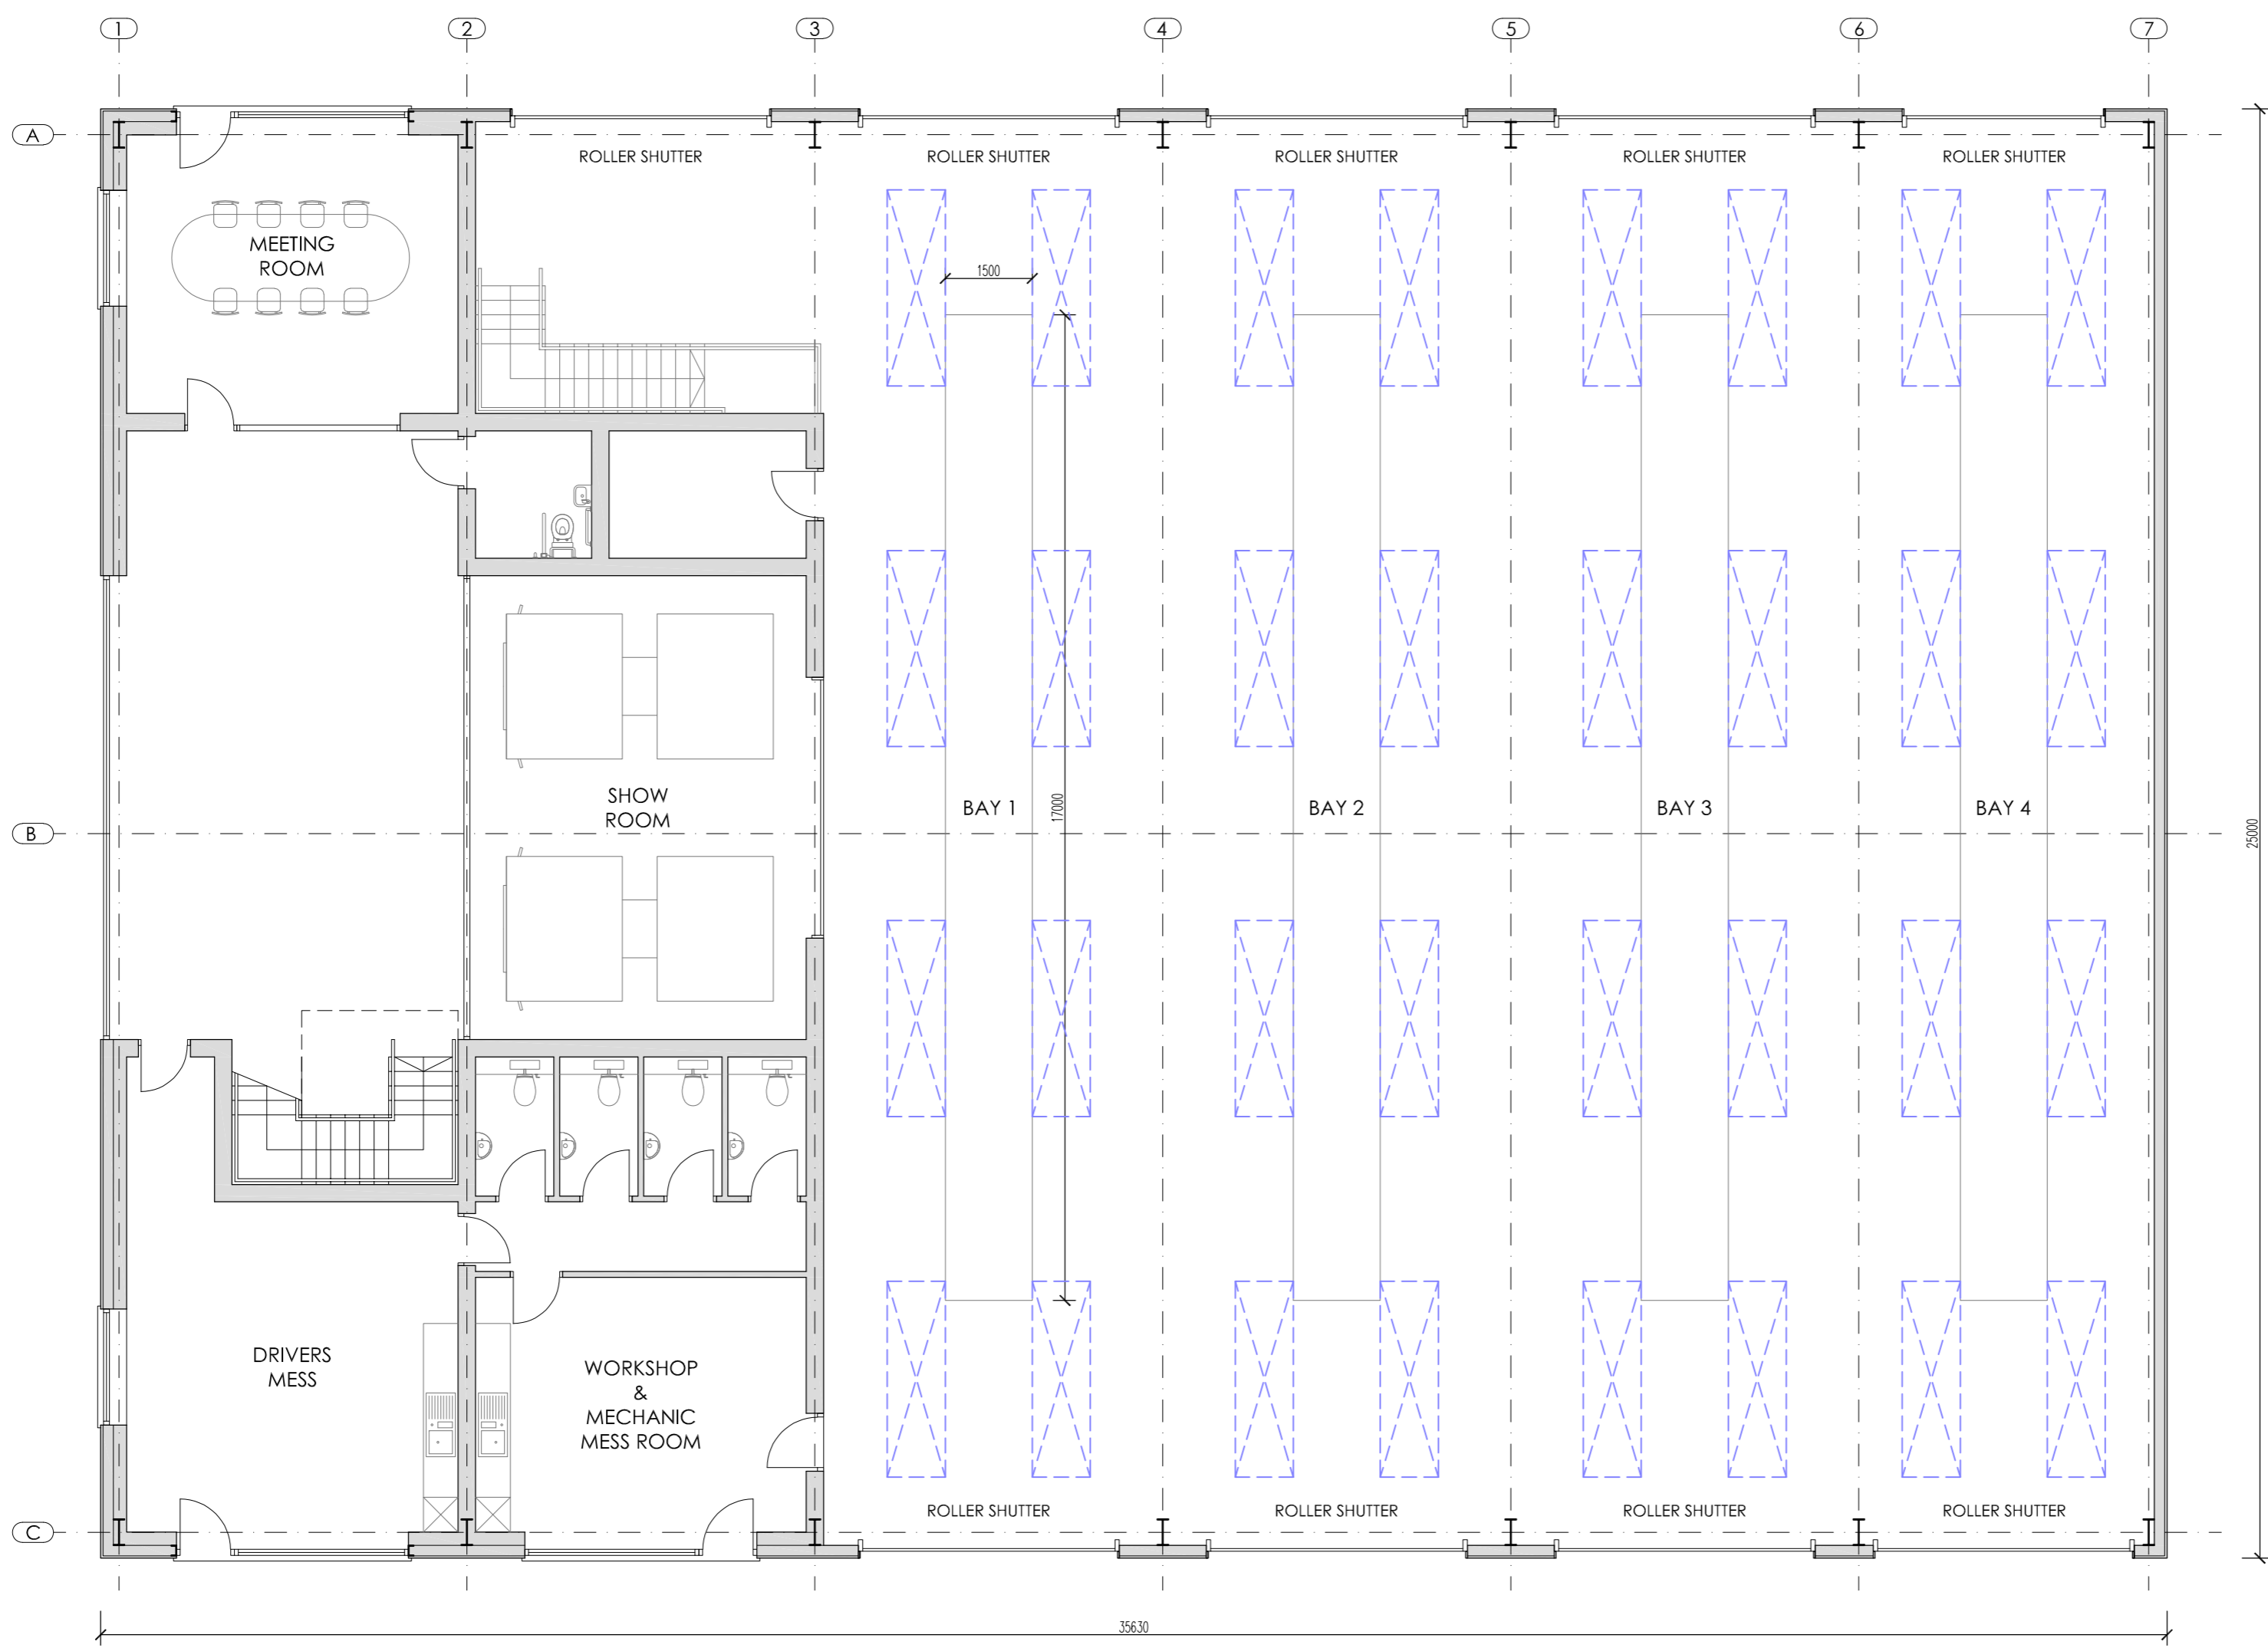

Ground Floor Plan (890.750 SQM EXTERNAL FLOOR SPACE)

SCALE:
 0 2m 4m 6m

Client: DR & FA Ford Transport Ltd	
Project: Unit C9, Wem Industrial Estate, Wem, Shropshire, SY4 5SD	
Title: Proposed Floor Plans	
Date: Oct 23	Scale: 1:100 @ A1
Drwg No. 2879 - 02	Rev. A
9 Tomkys Gardens, Wednesfield, Wolverhampton, WV11 3NB T: 07540 884006 E: ste.beaty@gmail.com W: www.btdesignltd.com	