
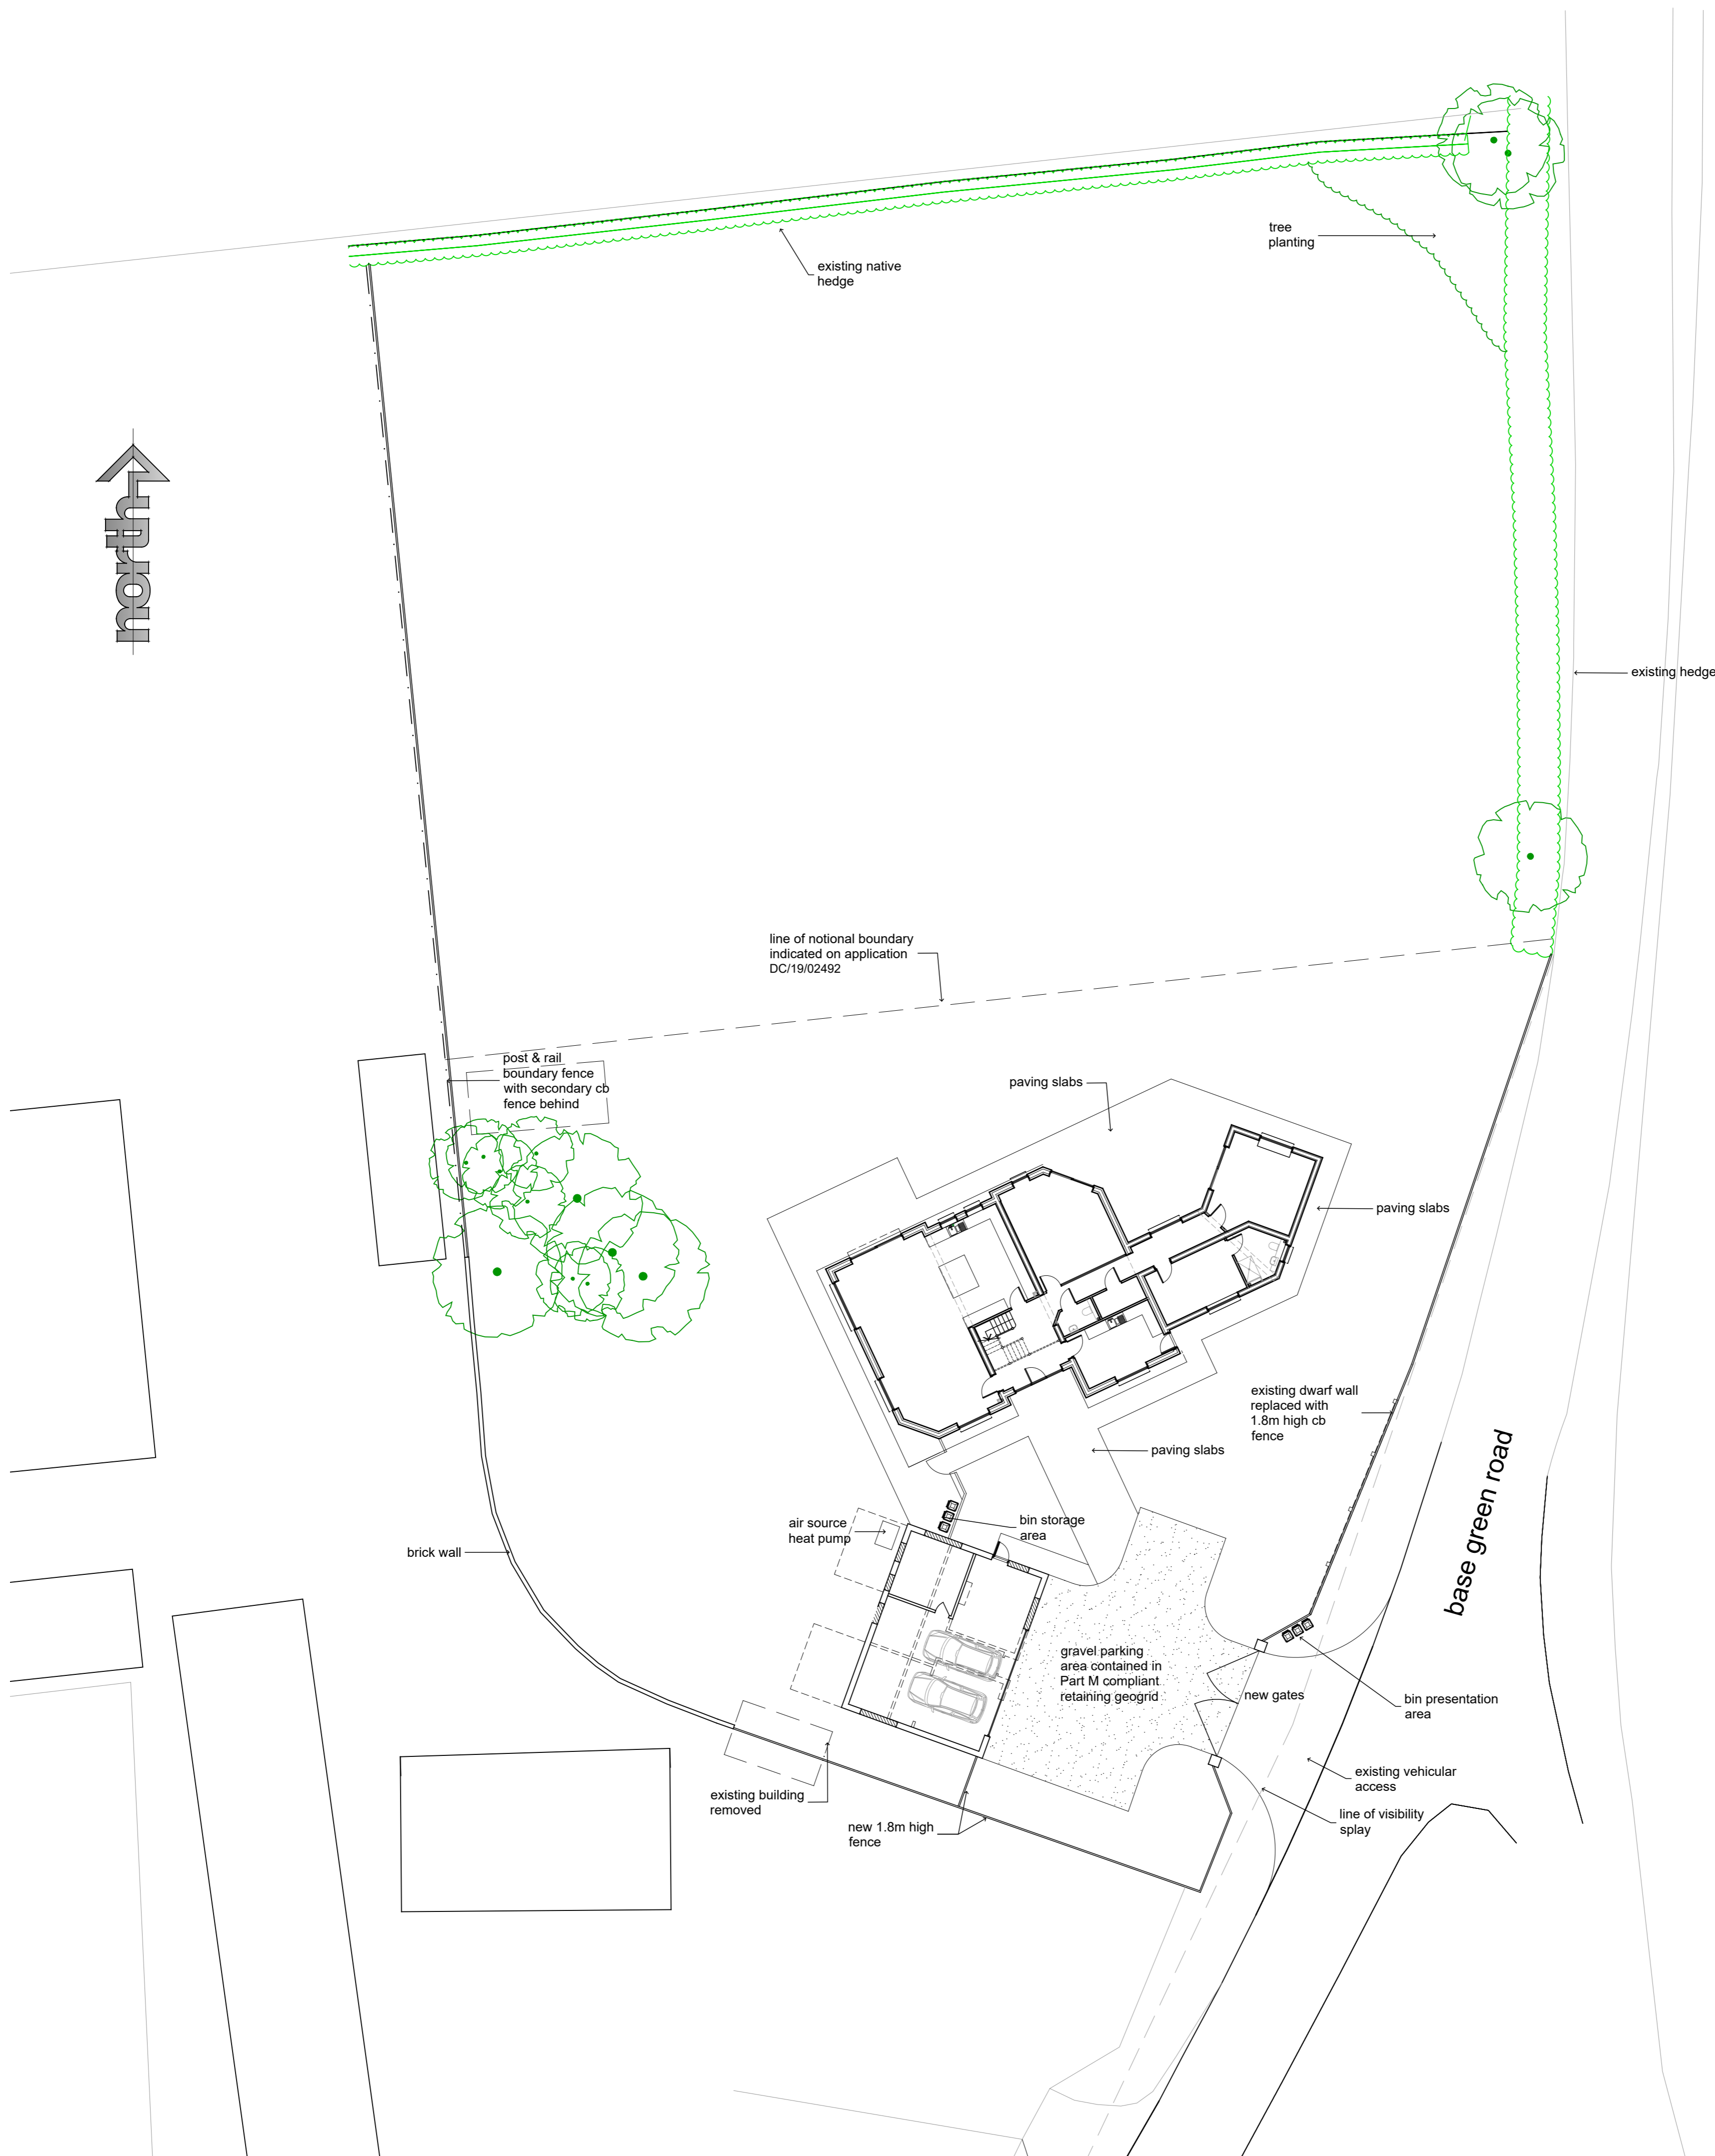


location plan

Revisions		
Rev:	Description:	Date:
A	boundaries confirmed	05.05.23

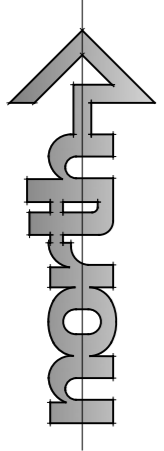

site plan

Client: Mr McPherson	Project: Proposed Garage Serenity Barn, Wetherden
Drawing Title: PROPOSED SITE PLAN	
Scale: 1:200 & 1:1250 @ A1	Status: Planning
Drawing Number: 221-PL-201	Revision: A