


Symbol Key:

- Boundary line
- - - Demolished
- - - Details above

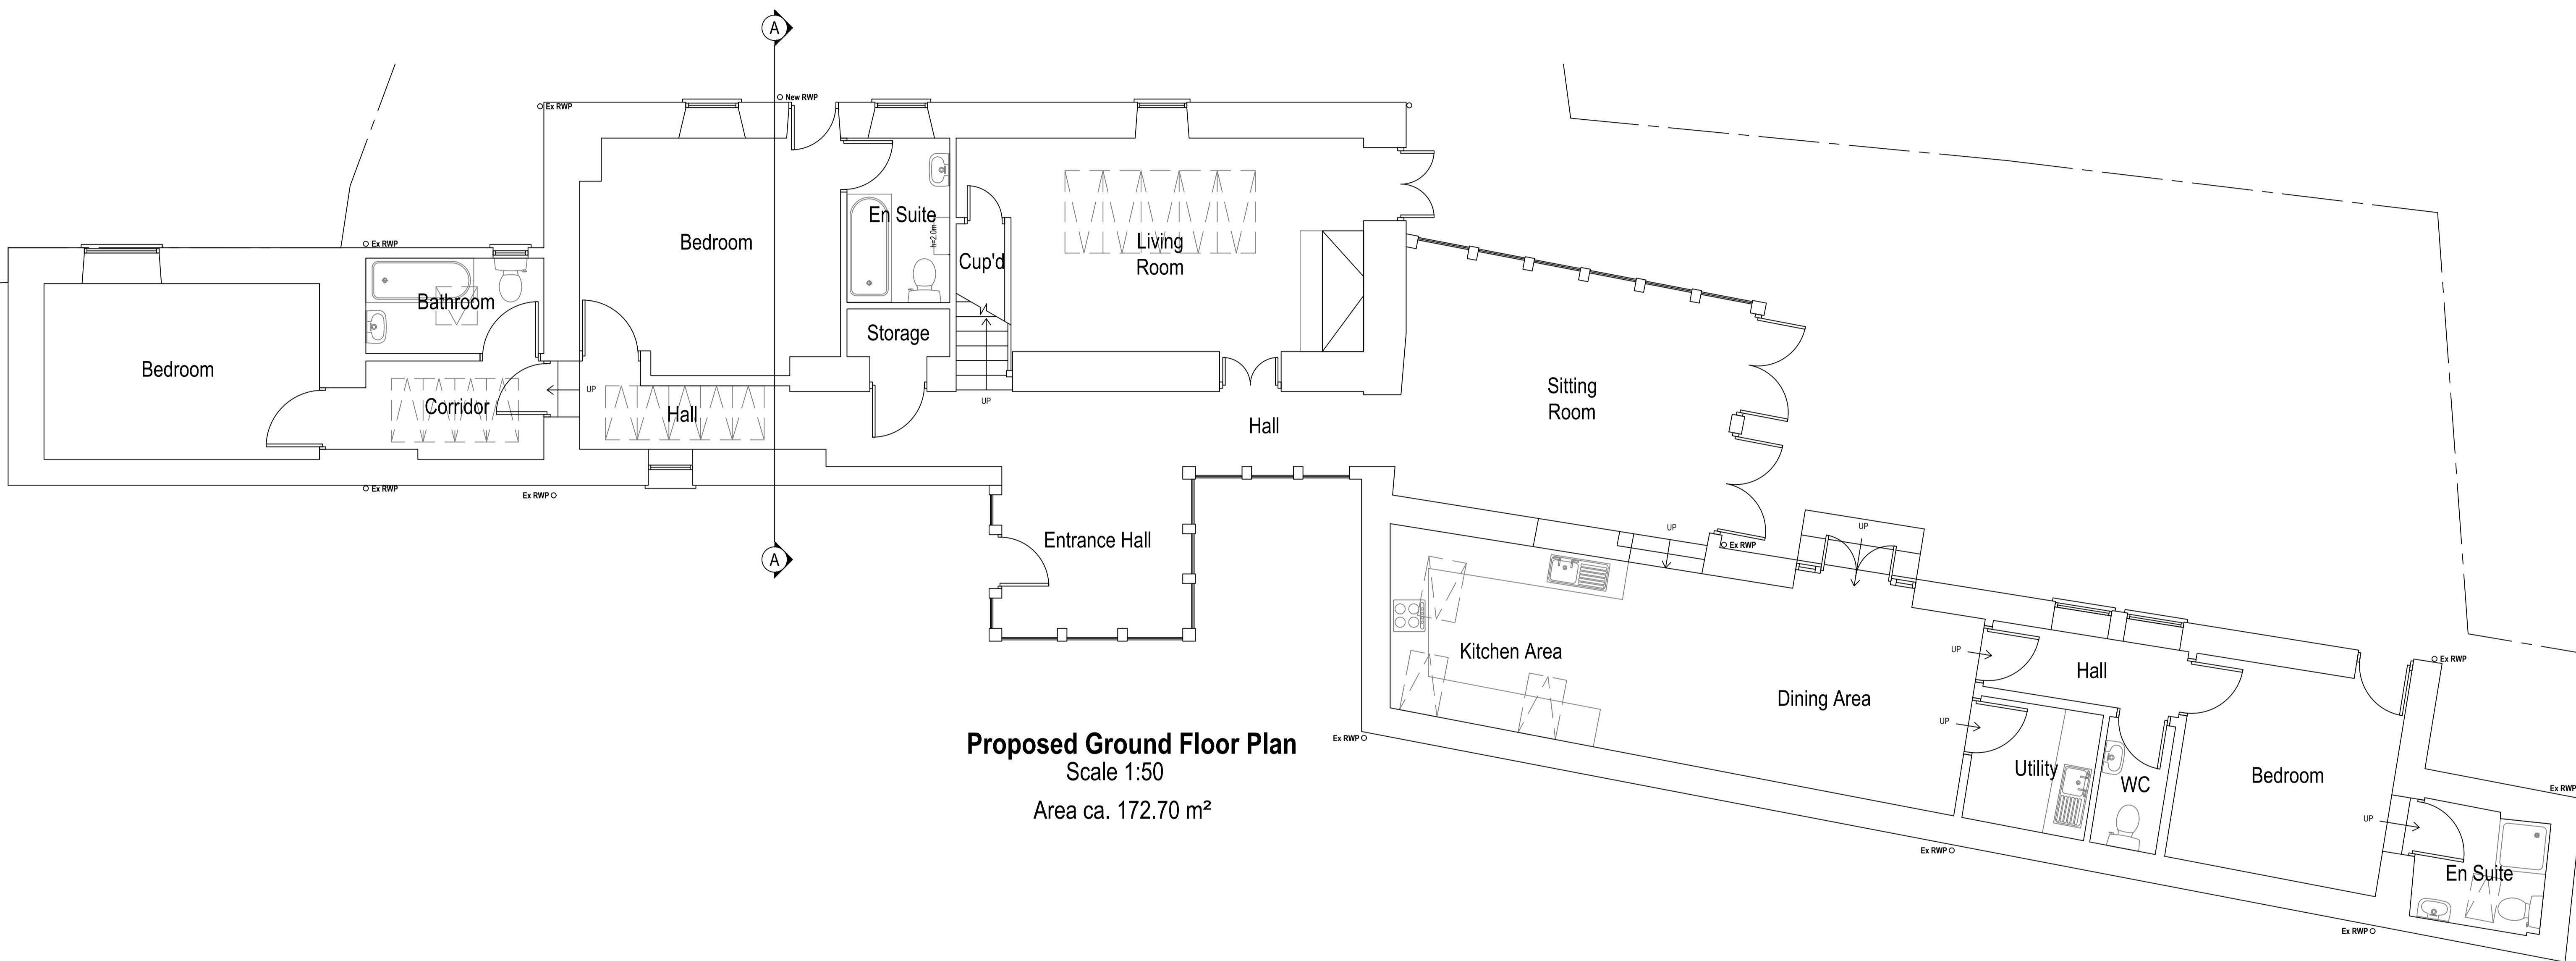

Proposed Ground Floor Plan
 Scale 1:50
 Area ca. 172.70 m²

Arkiplan
 74 Cardiff Road, CF15 7QE • Enquiries@ArkiPlan.co.uk

Site	The Mowhay, Wood Hill, Penryn TR10 9AE	Date	26.07.2023
		Sheet	23-1160 D03 REV 03
		Job	Loft Extension
		Scale	As Shown@A1
Title Number	CL262073	Title	As Shown

