



**Symbol Key:**

- — — — — Boundary line
- - - - - Demolished
- - - - - Details above

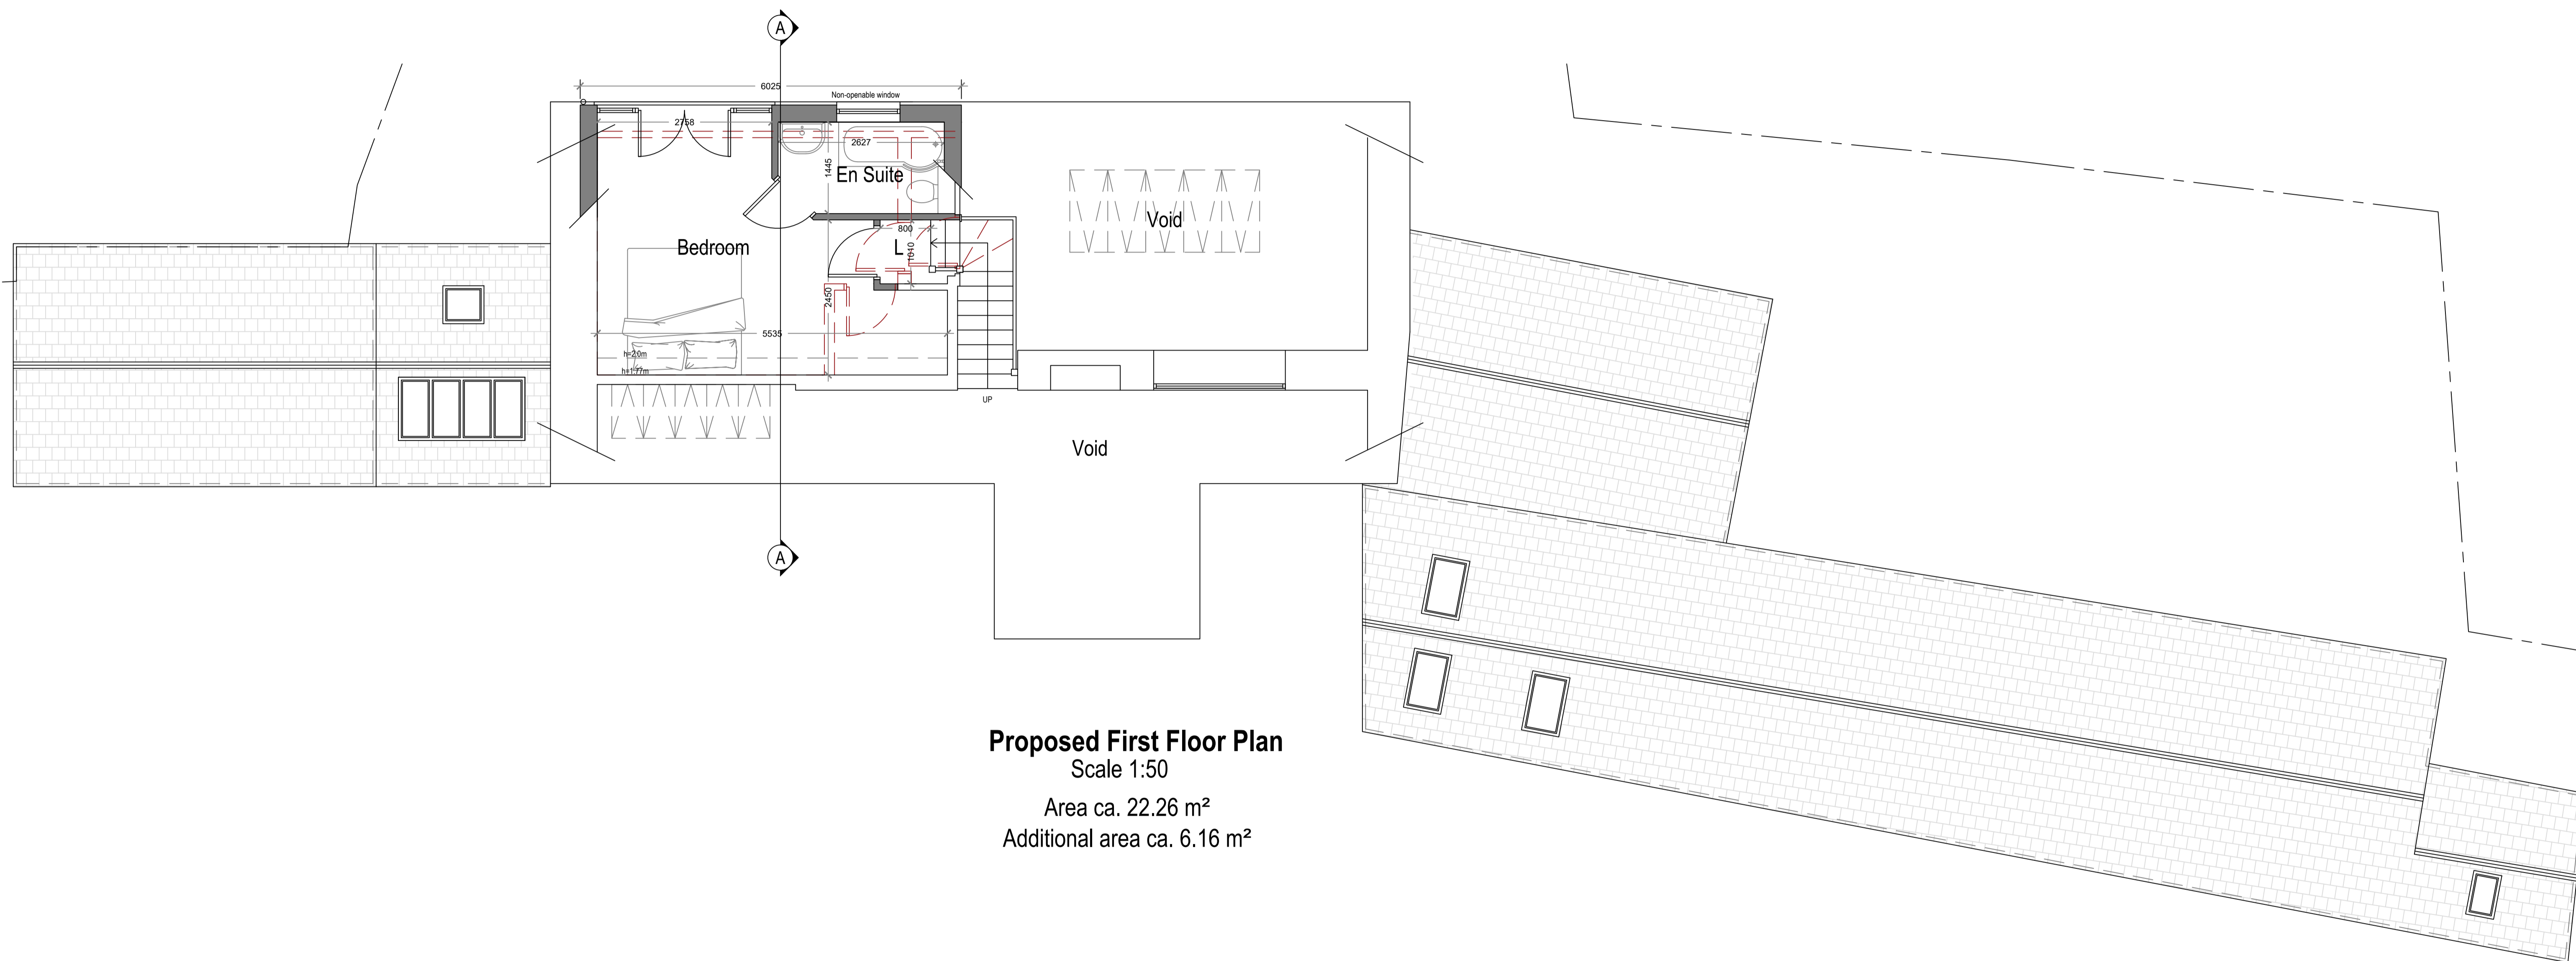

**Proposed First Floor Plan**  
 Scale 1:50  
 Area ca. 22.26 m<sup>2</sup>  
 Additional area ca. 6.16 m<sup>2</sup>

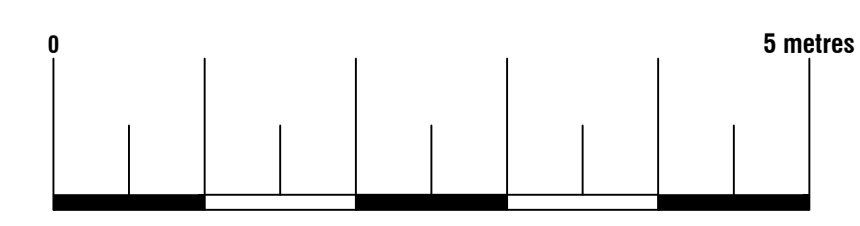

<b>Arkiplan</b>			
74 Cardiff Road, CF15 7QE • Enquiries@ArkiPlan.co.uk			
<b>Site</b>	The Mowhay, Wood Hill, Penryn TR10 9AE	<b>Date</b>	26.07.2023
		<b>Sheet</b>	23-1160 D05 REV 03
		<b>Job</b>	Loft Extension
		<b>Scale</b>	As Shown@A1
<b>Title Number</b>	CL262073	<b>Title</b>	As Shown