



Symbol Key:

- — — — — Boundary line
- - - - - Demolished
- - - - - Details above

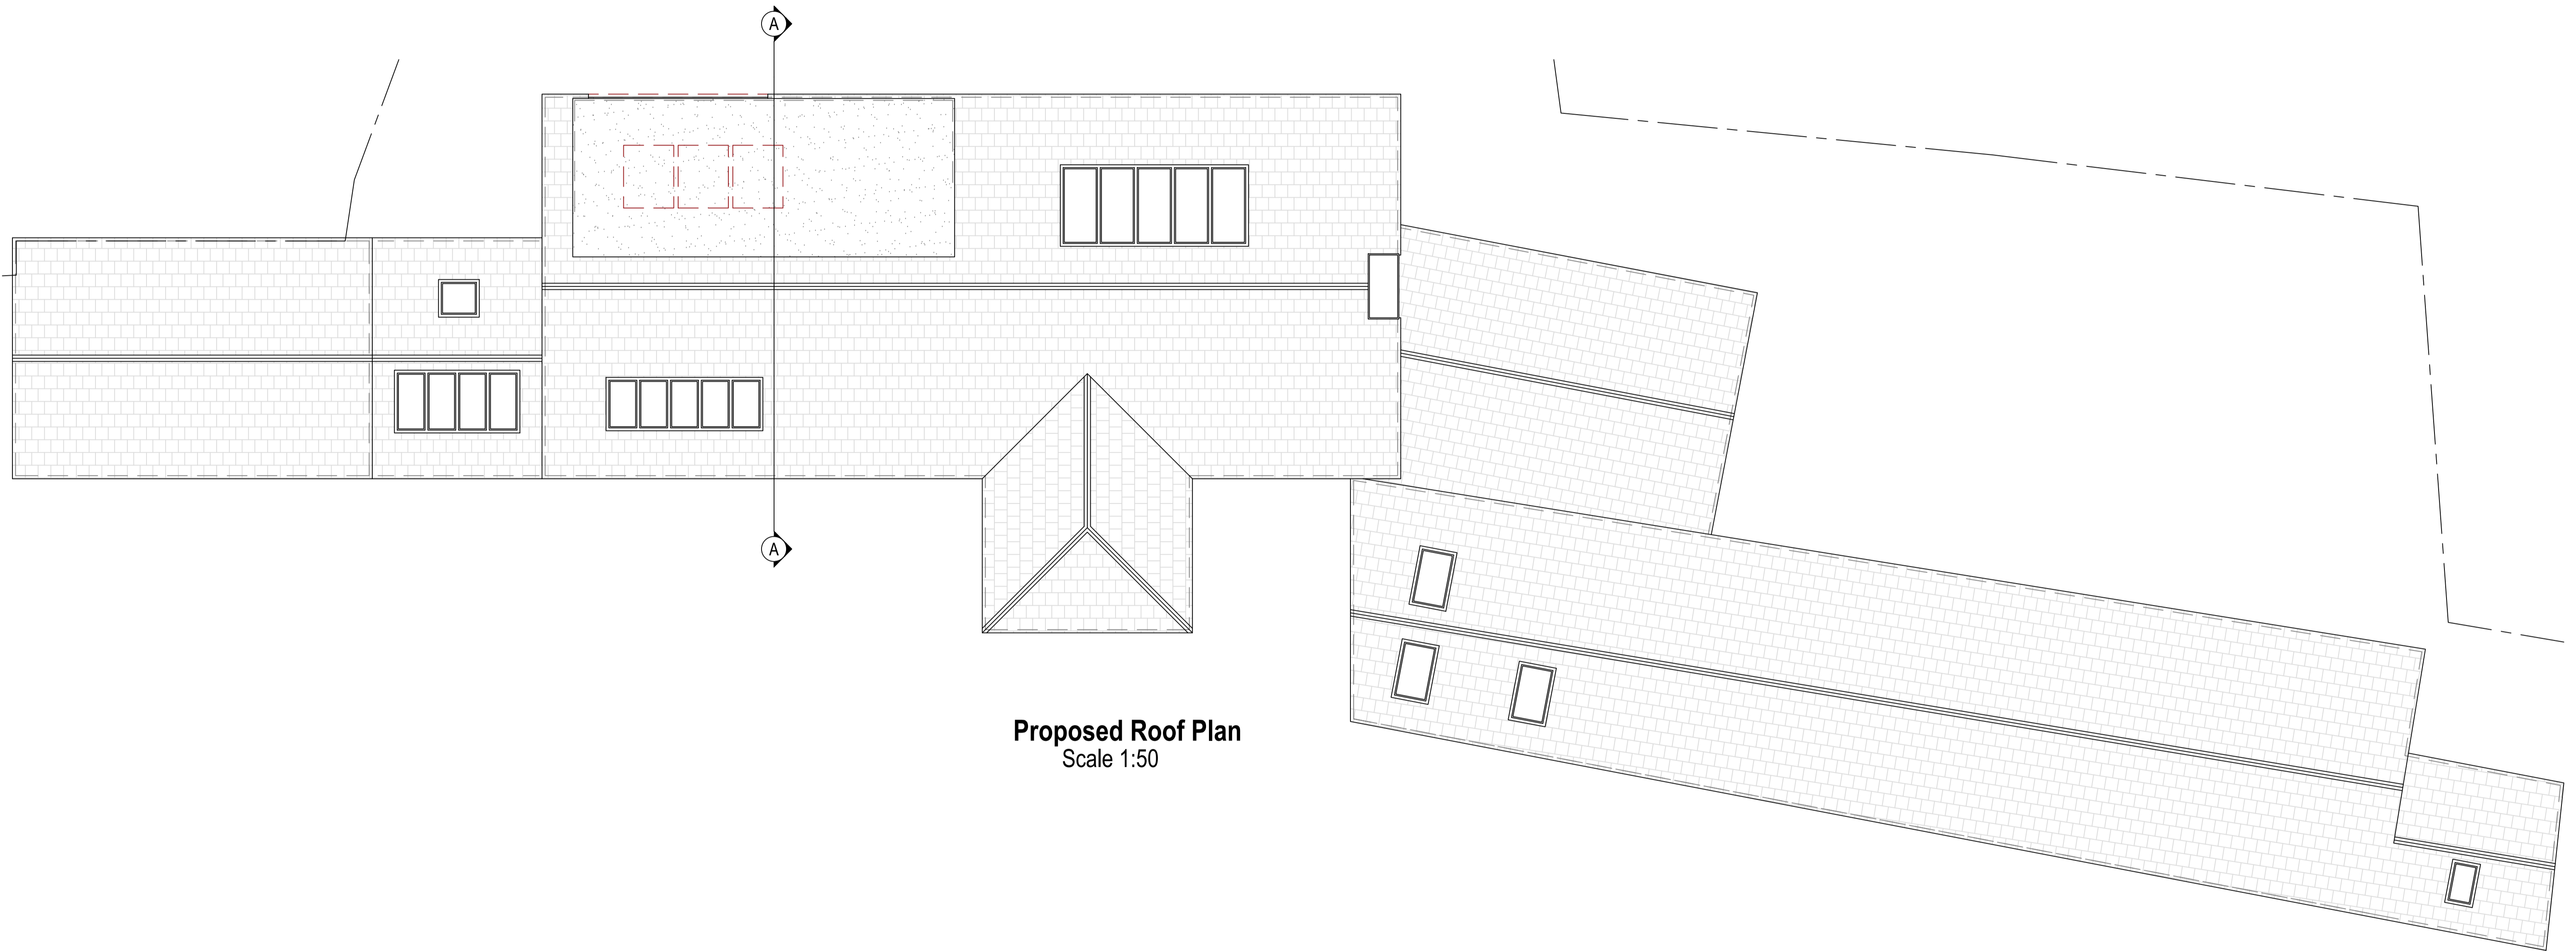

Proposed Roof Plan
Scale 1:50

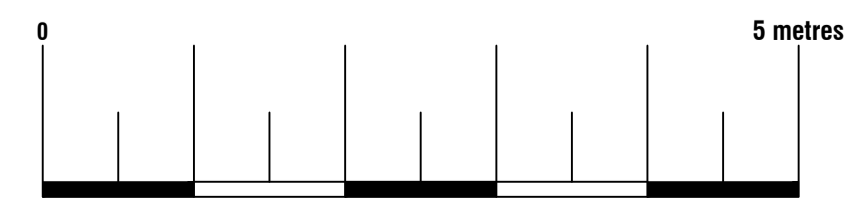

74 Cardiff Road, CF15 7QE • Enquiries@ArkiPlan.co.uk

Site	The Mowhay, Wood Hill, Penryn TR10 9AE	Date	26.07.2023
		Sheet	23-1160 D07 REV 03
		Job	Loft Extension
		Scale	As Shown@A1
Title Number	CL262073	Title	As Shown