



0.00m DATUM
NORTH ELEVATION

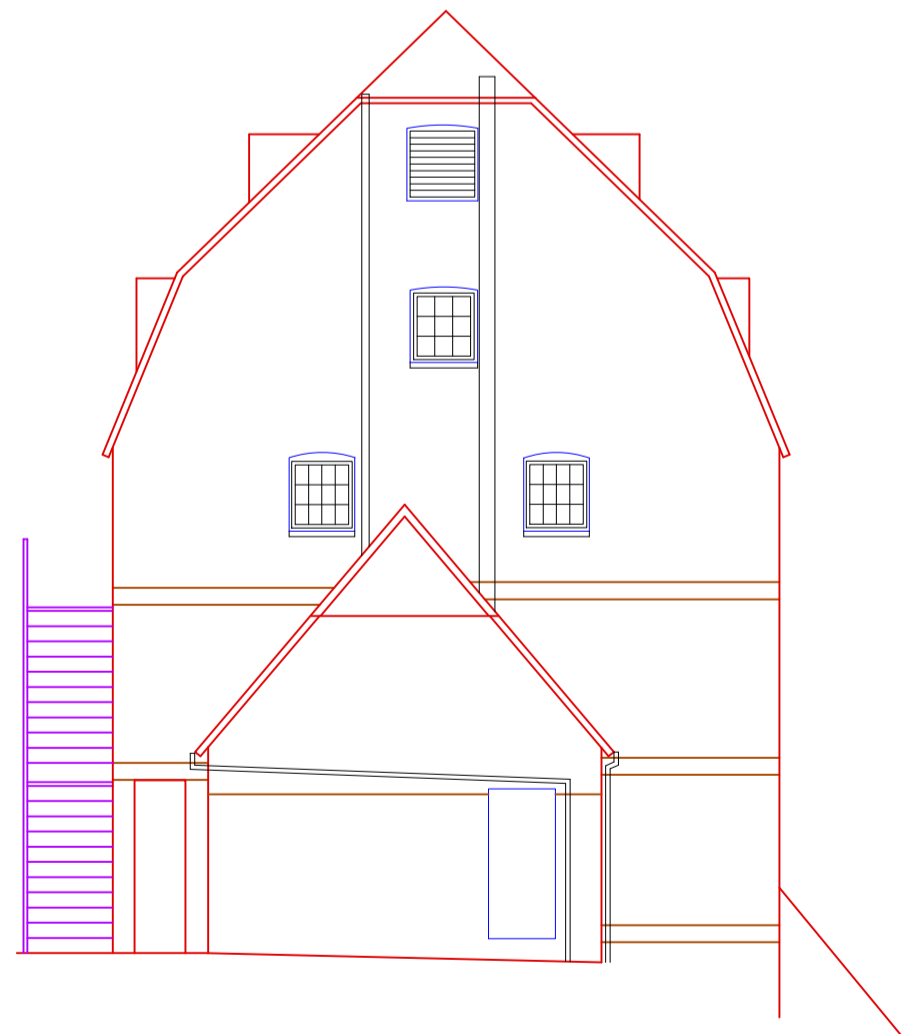


0.00m DATUM
EAST ELEVATION



0.00m DATUM
SOUTH ELEVATION

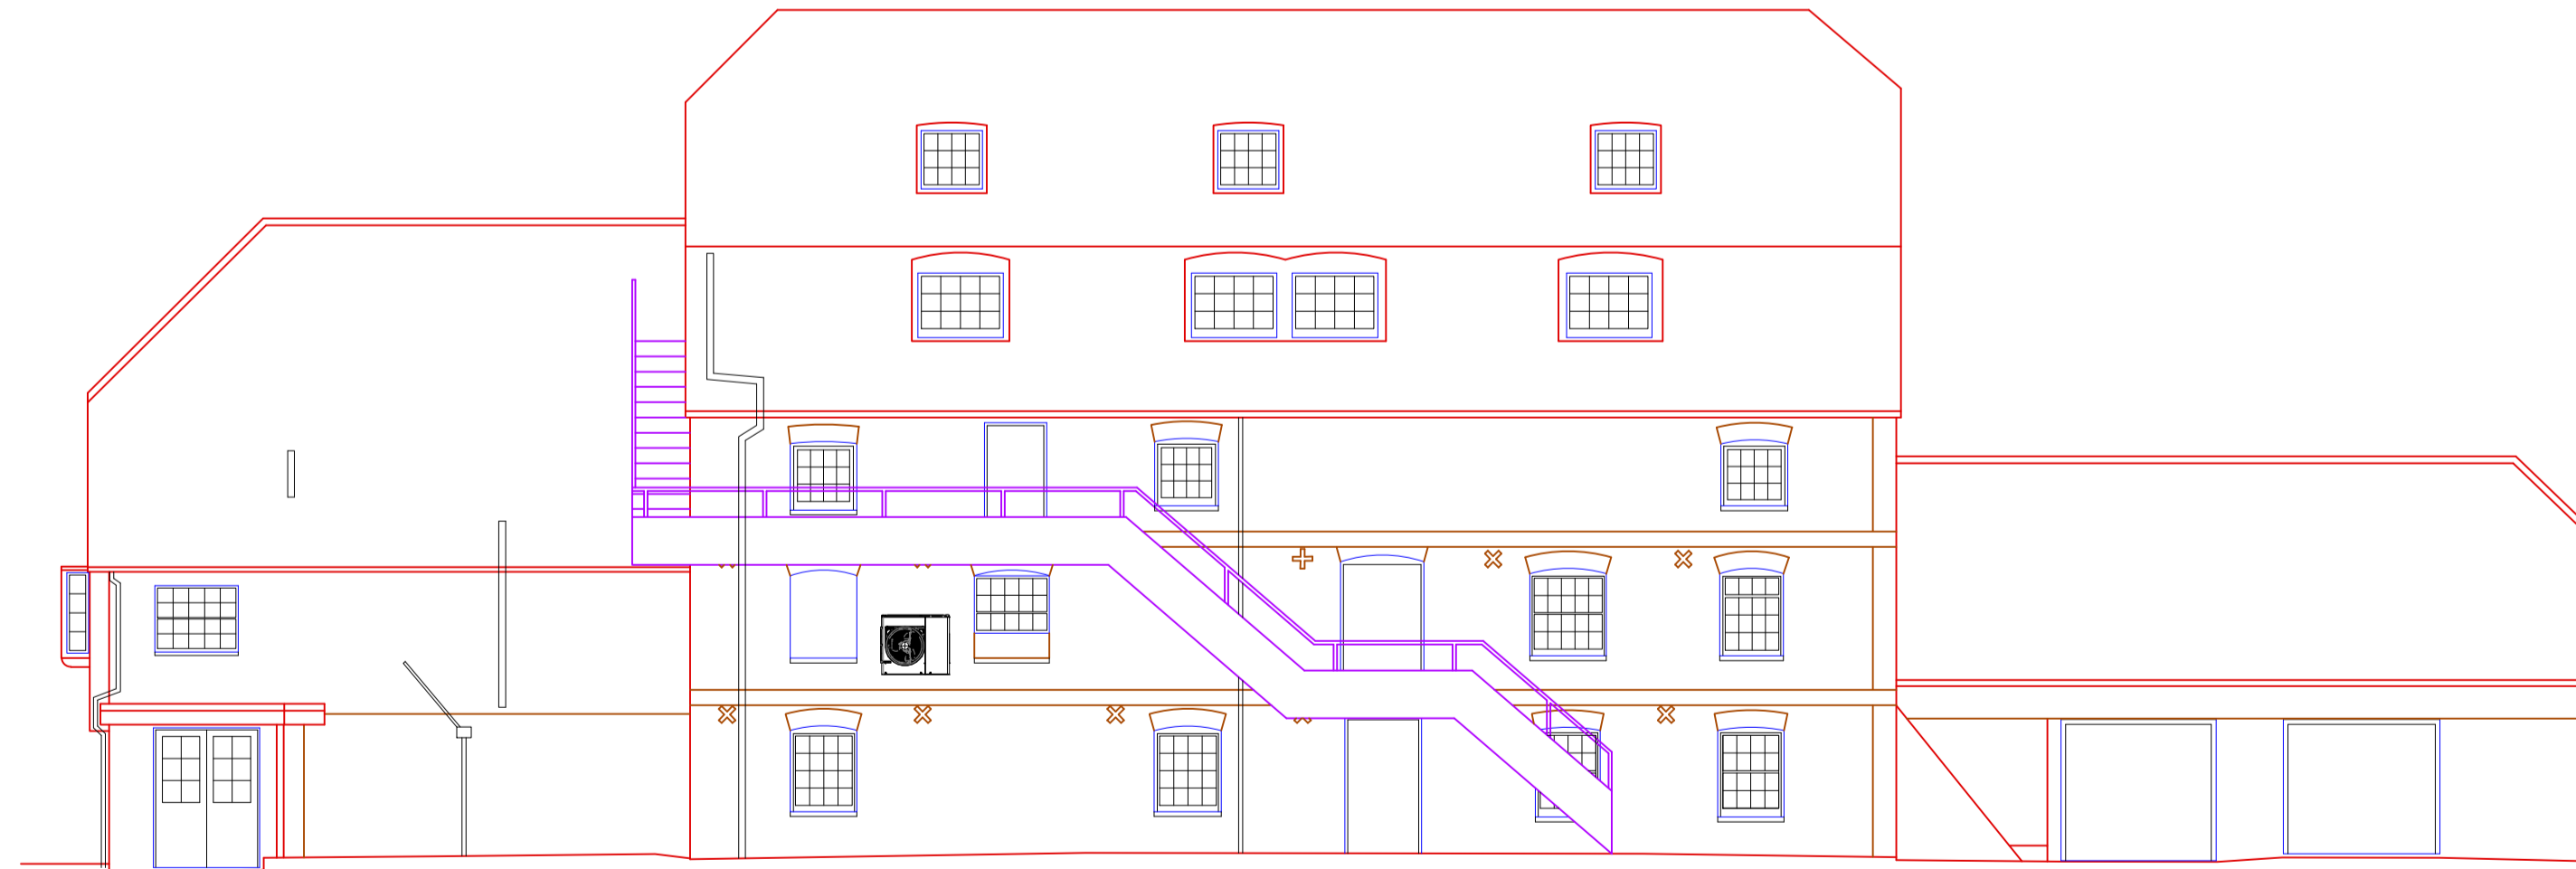

0.00m DATUM
WEST ELEVATION

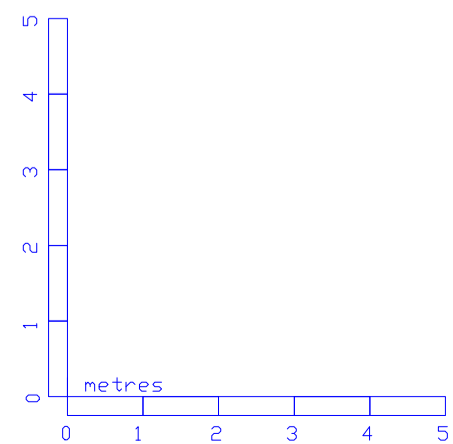

NOTES:
LEVELS RELATE TO OS DATUM
ALL DIMENSIONS & LEVELS SHOWN IN METRES
ON SITE DIMENSION ACCURACY IS TAKEN RELATIVE TO THE PRINTED SCALE AND SHOULD BE CHECKED ON SITE WHERE OF CRITICAL IMPORTANCE

**P STUBBINGTON
LAND SURVEYS LTD**

THE MEAD
DURLEY BROOK ROAD
DURLEY
SOUTHAMPTON
HAMPSHIRE
SO32 2AR

TEL + 023 8060 1876

MOBILE - 07973 348165

EMAIL - PAUL@PSLANDSURVEYS.COM

CLIENT: - CADLAND ESTATES

CONTRACT: - ASHLETT MILL
ASHLETT ROAD
SO45 1DT

TITLE: - ELEVATIONS

SCALE: - 1: 100 @A1

DRAWING NO. 8797/03

DATE: - OCTOBER 2020

SURVEYOR: - PS/RD/SD