


ch	ceiling height
fl	Floor level relative to external survey
h	head height from floor
im	immersion heater
min	minimum height from floor
max	maximum height from floor
s	sill height from floor
u/s	height to underside

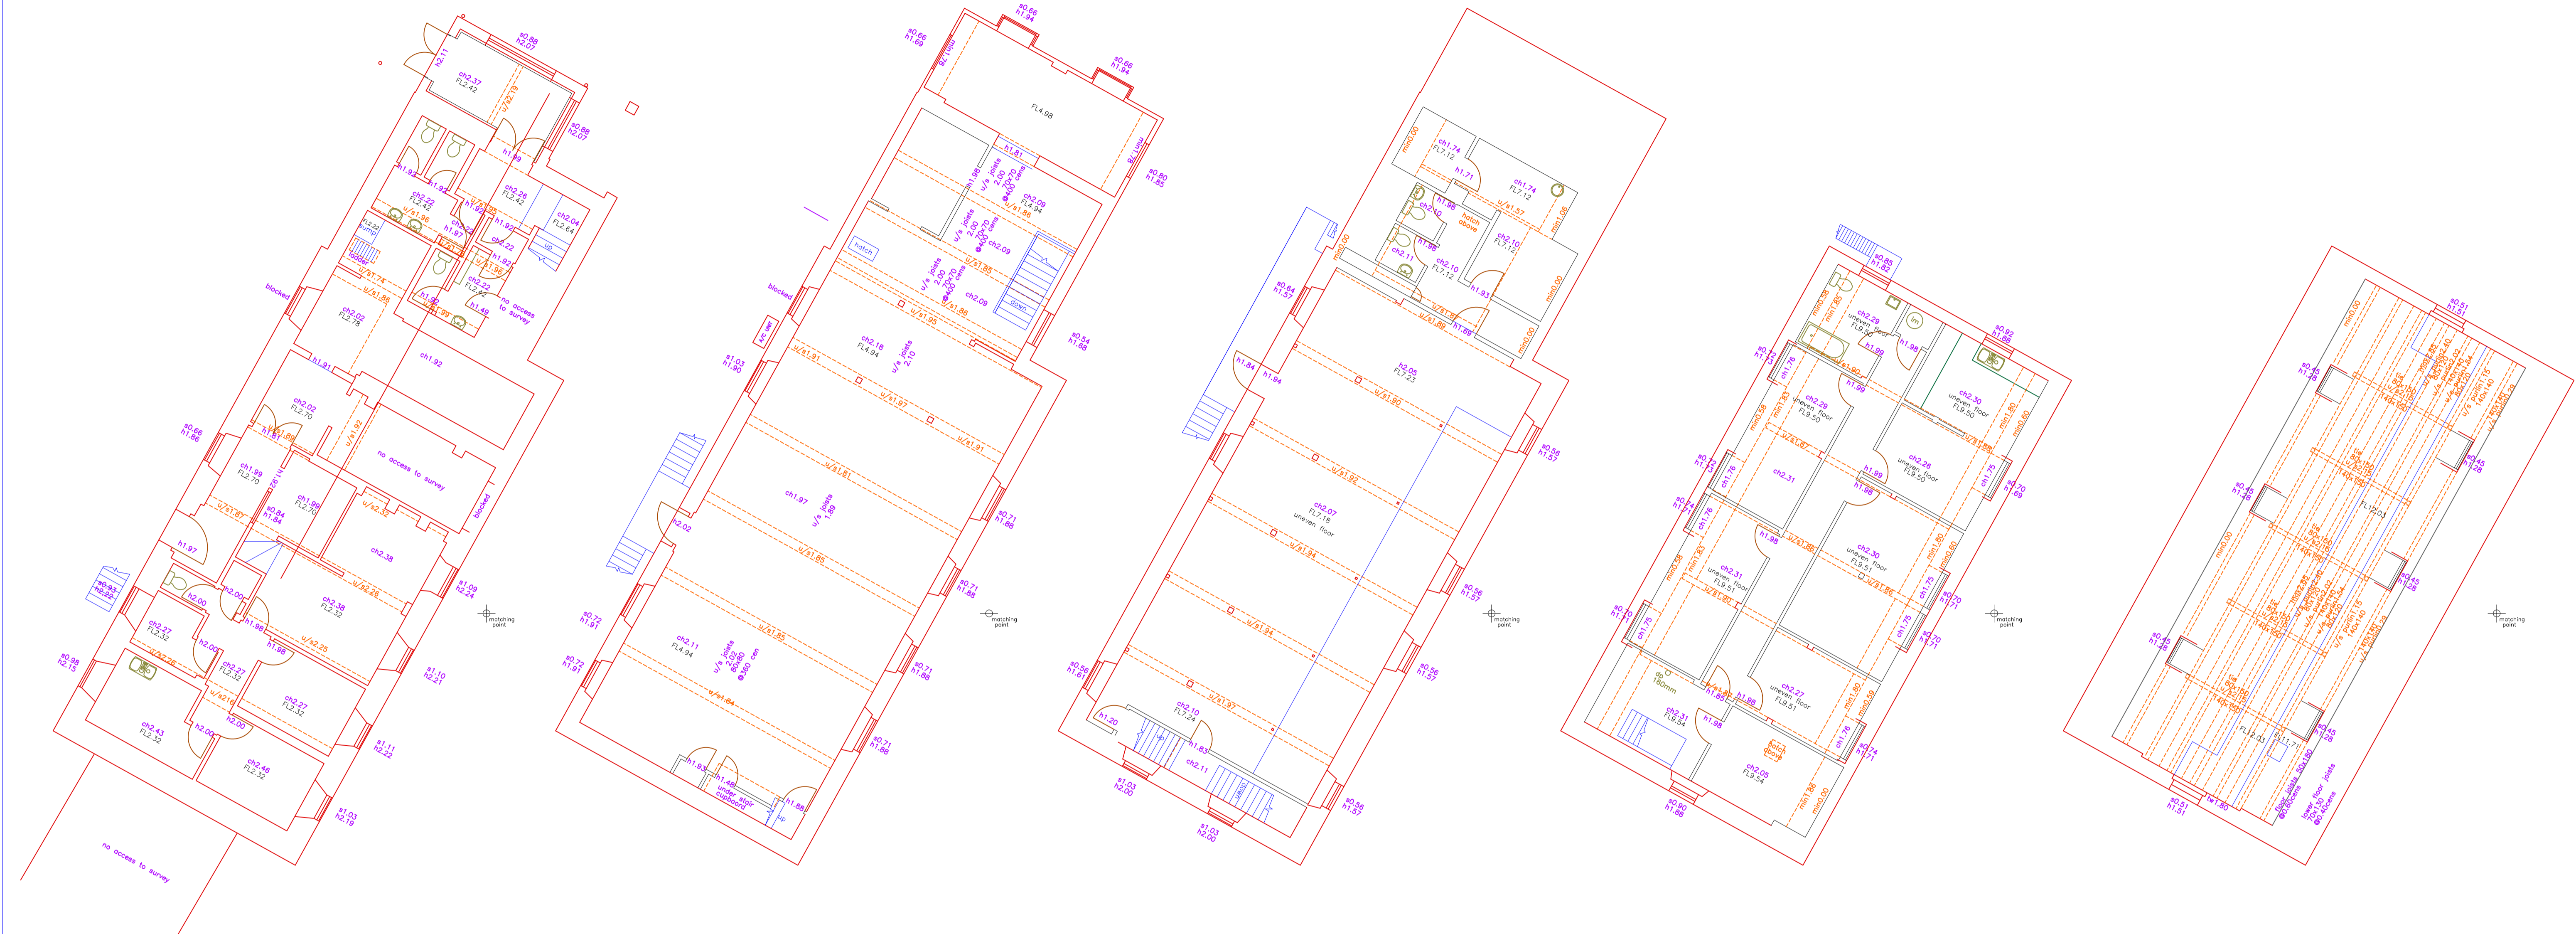


GROUND FLOOR PLAN

FIRST FLOOR PLAN

SECOND FLOOR PLAN

THIRD FLOOR PLAN

FOURTH FLOOR PLAN

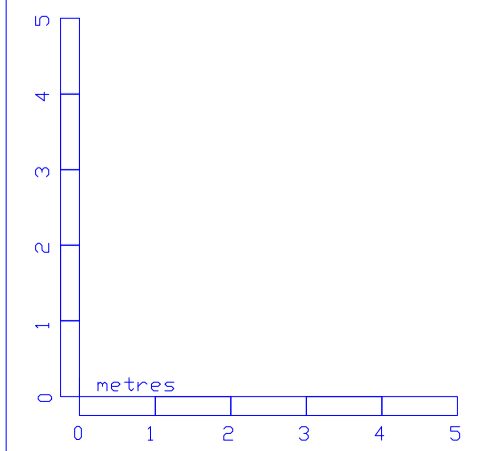

NOTES:
 LEVELS RELATE TO OS DATUM
 ALL DIMENSIONS & LEVELS SHOWN IN METRES
 ON SITE DIMENSION ACCURACY IS TAKEN RELATIVE TO THE PRINTED SCALE AND SHOULD BE CHECKED ON SITE WHERE OF CRITICAL IMPORTANCE

P STUBBINGTON LAND SURVEYS LTD	
THE MEAD DURLEY BROOK ROAD DURLEY SOUTHAMPTON HAMPSHIRE SO32 2AR TEL : 023 8060 1876 MOBILE: - 07973 348165 EMAIL: - PAUL@PSLANDSURVEYS.COM	
CLIENT: -	CADLAND ESTATES
CONTRACT: -	ASHLETT MILL ASHLETT ROAD SO45 1DT
TITLE: -	FLOOR PLANS
SCALE: -	1: 100 @A1
DRAWING NO.	8797/02
DATE: -	OCTOBER 2020
SURVEYOR: -	PS/RD/SD