

| Revisions | | | |
|-----------|------------|---|-----|
| Rev | Date | Description | By |
| A | 02.11.2023 | A.C. unit removed from proposed elevations. | MJP |

NOTES:
 1. This drawing remains the copyright of BCM
 2. All dimensions and levels are to be checked on site prior to works commencing.
 3. Do not scale from this drawing: Use figured dimensions only.
 4. Any discrepancies found are to be reported to the Project Manager immediately.
 5. This drawing is to be read in conjunction with sub-consultants and specialists drawings.
 6. CAD File name: 8834.002 Planning Enforcement Drawings.dwg
 7. If BCM logo is not in colour this is not an original drawing




0.00m DATUM
NORTH ELEVATION




0.00m DATUM
EAST ELEVATION



0.00m DATUM
SOUTH ELEVATION

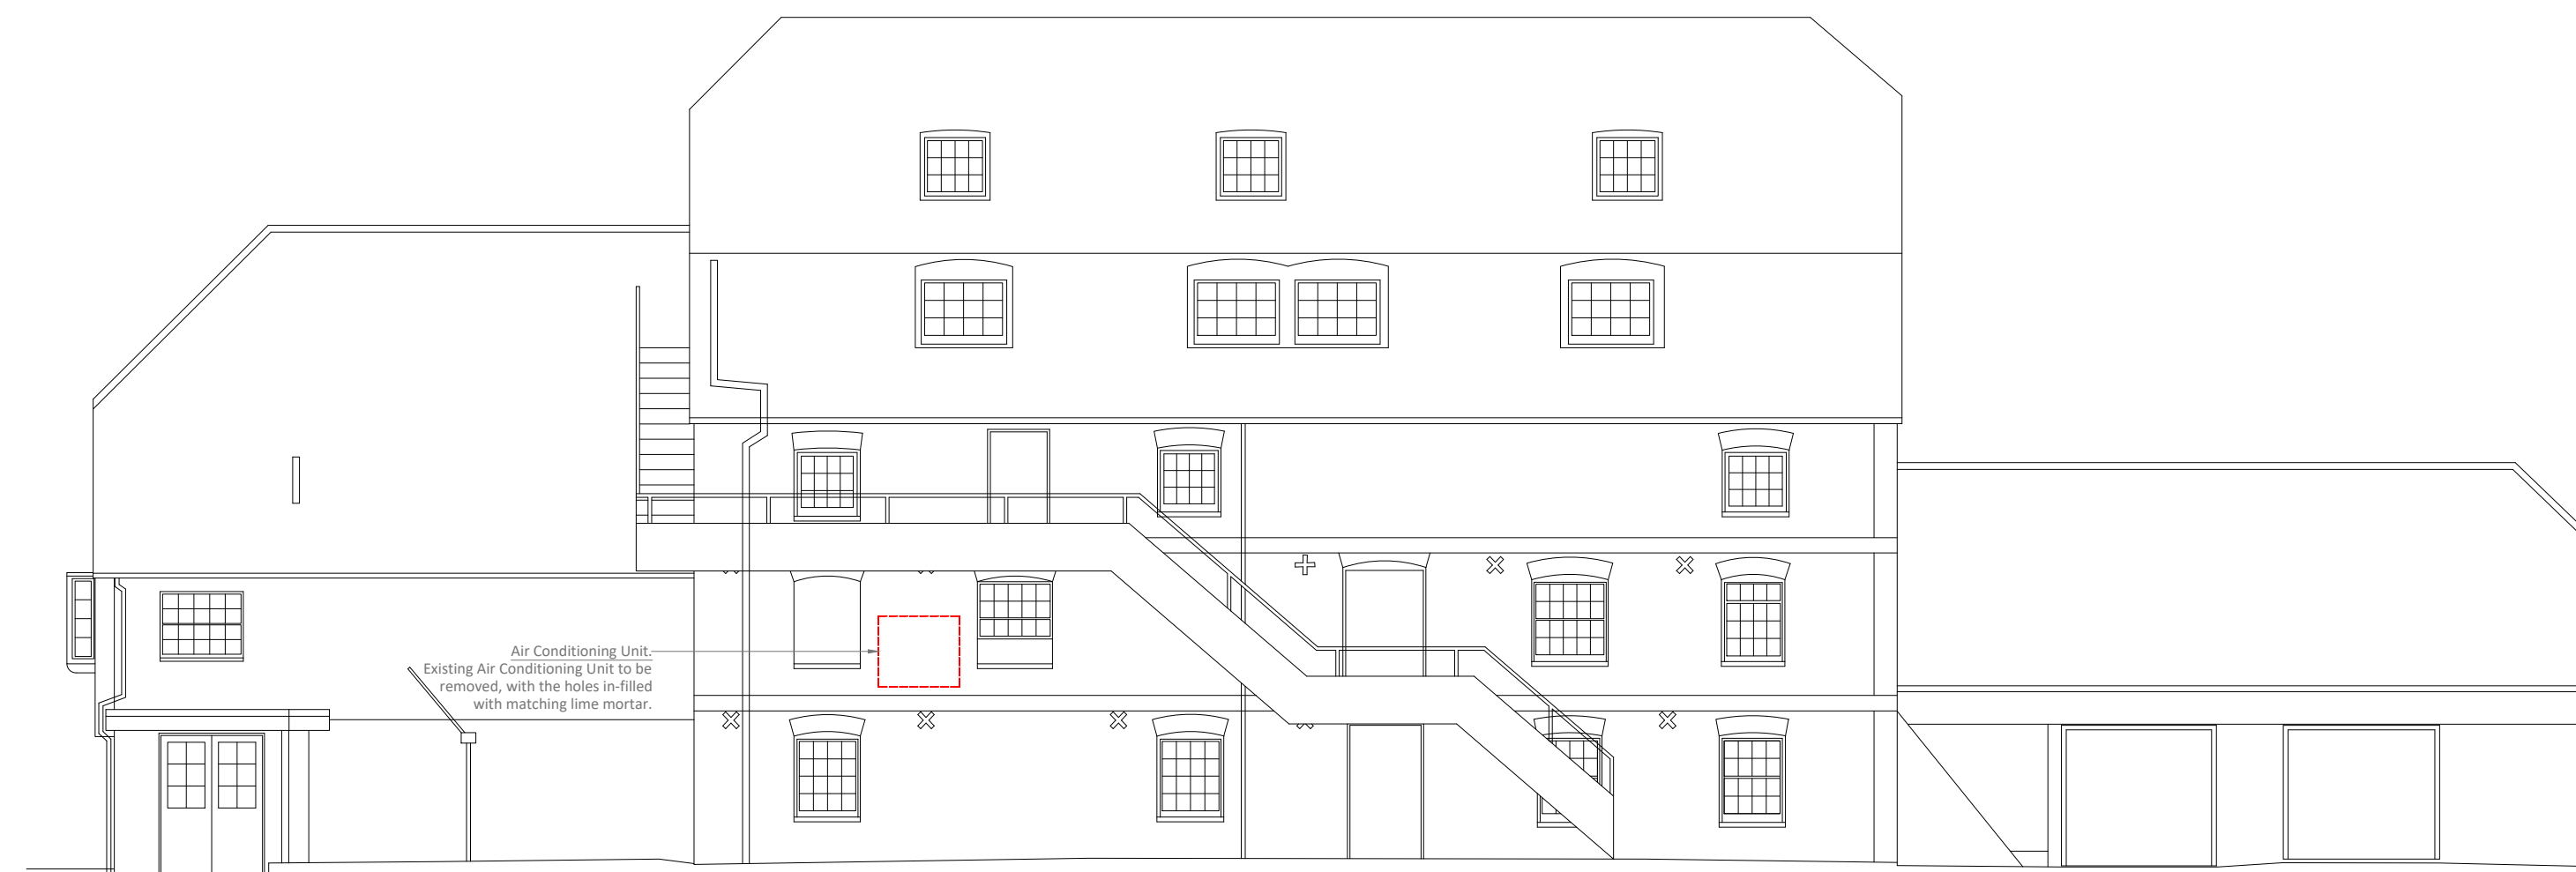

0.00m DATUM
WEST ELEVATION

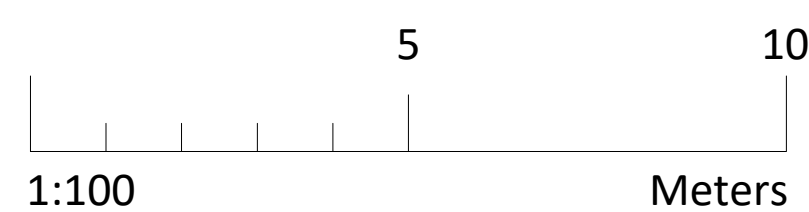

PLANNING

| | | | |
|---------------|------------------------|------------|----|
| Client | The Manor of Cadland | | |
| Project Name | Ashlett Mill, Ashlett. | | |
| Drawing Title | Proposed Elevations | | |
| Drawn By | MJP | | |
| Scale | 1:100 | Sheet Size | A1 |
| Drawing No. | 8834.004 | Revision | A |

BCM
 The Old Dairy
 Winchester Hill
 Sutton Scotney
 Near Winchester
 Hampshire
 SO21 3NZ
 t 01962 763 900
 www.bcm.co.uk

