



Ground Floor Layout 0 1m 2m
Scale: 1:100

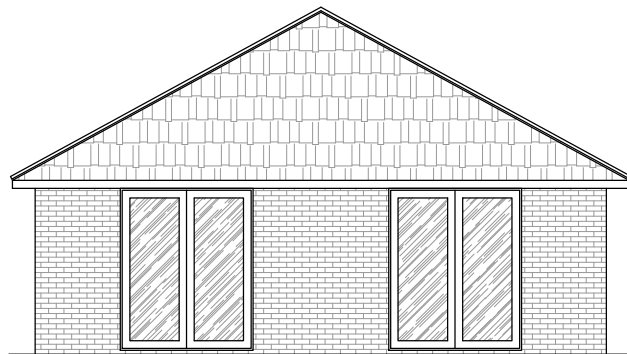

Rear Elevation 0 1m 2m
Scale: 1:100

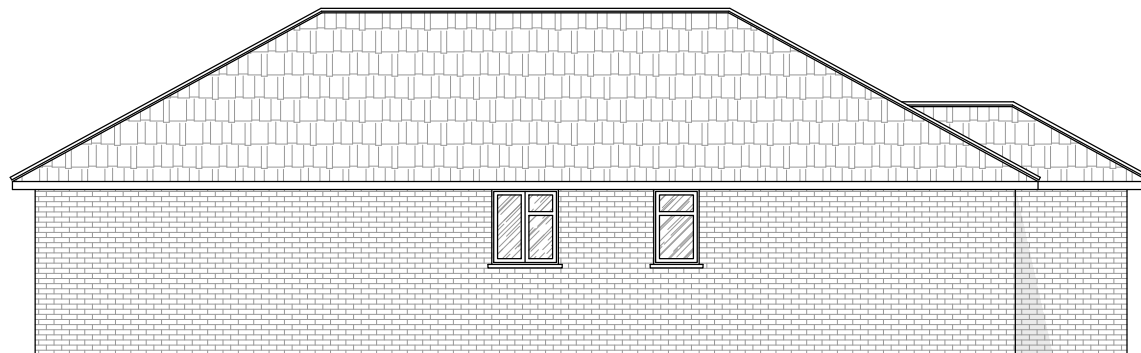


Side Elevation 0 1m 2m
Scale: 1:100



Front Elevation 0 1m 2m
Scale: 1:100



Side Elevation 0 1m 2m
Scale: 1:100

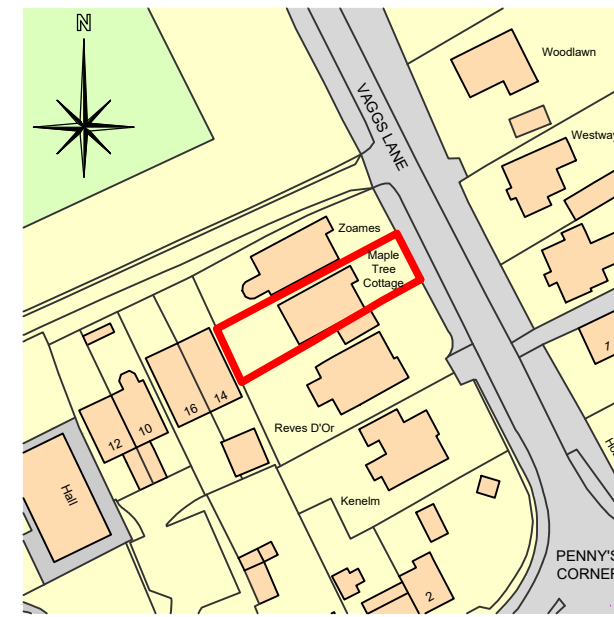

Ordnance Survey, (c) Crown Copyright 2023. All rights reserved.
Licence number 100022432

Location Plan 0 12.5m 25m
Scale: 1:1250

Rev. | Revision note

Do not scale from this drawing except for planning purposes only. All measurements to be checked on site prior to the commencement of works.

This drawing and any design therein is the intellectual property of R Elliott Associates Ltd and must not be reproduced, sold, transferred or used for any other purpose without the express written consent of R Elliott Associates Ltd.
© R Elliott Associates Ltd 2023



ARCHITECTURAL DESIGN
& SURVEYING

R Elliott Associates Ltd,
Dennett House, Brighton Road, Sway,
Lymington, Hampshire, SO41 6EB
01590 683176
info@rea-ltd.co.uk www.rea-ltd.co.uk

Details
Maple Tree Cottage
Vaggs Lane
Hordle
SO41 0FP

Job Title
Rear Extension

Drawing Title
**Existing Floor Plans
and Elevations**

Date	Oct 2023	Drawn By	LH
Scale	As Shown	Sheet Size	A3
Drawing Number	10496 PL 01	Rev	