



WEST ELEVATION 1:100

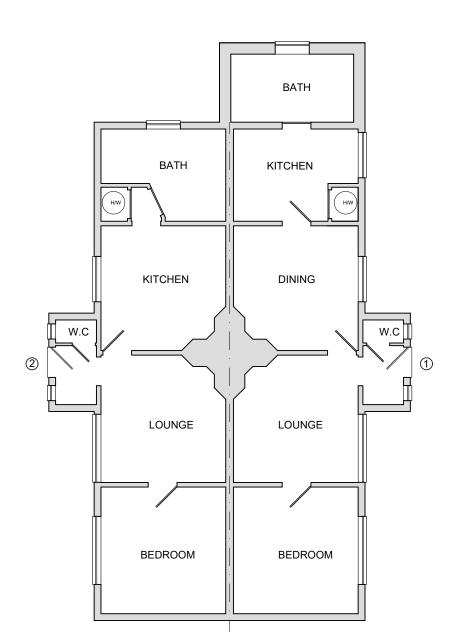

FLOOR PLAN 1:100



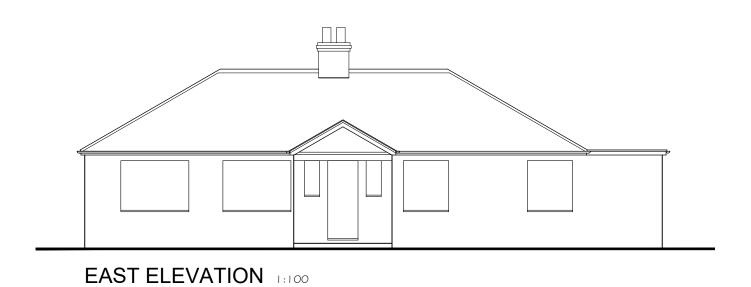

DESCRIPTION:

DO NOT SCALE THESE DRAWINGS. USE WRITTEN DIMENSIONS ONLY. ALL DIMENSIONS TO BE CHECKED ON SITE PRIOR TO COMMENCEMENT OF WORK.



EXISTING

SPRINGHILL FARM **WEST COMMON** SO45 1XL

o	1	2	3	4
SCAI	SCALE 1:100			m

DATE: OCT 23	SCALE @ A3:	
DRAWING NO.	1:100	REVISION
4		