



**1** Ground Floor Plan - Dwelling C

1 : 50

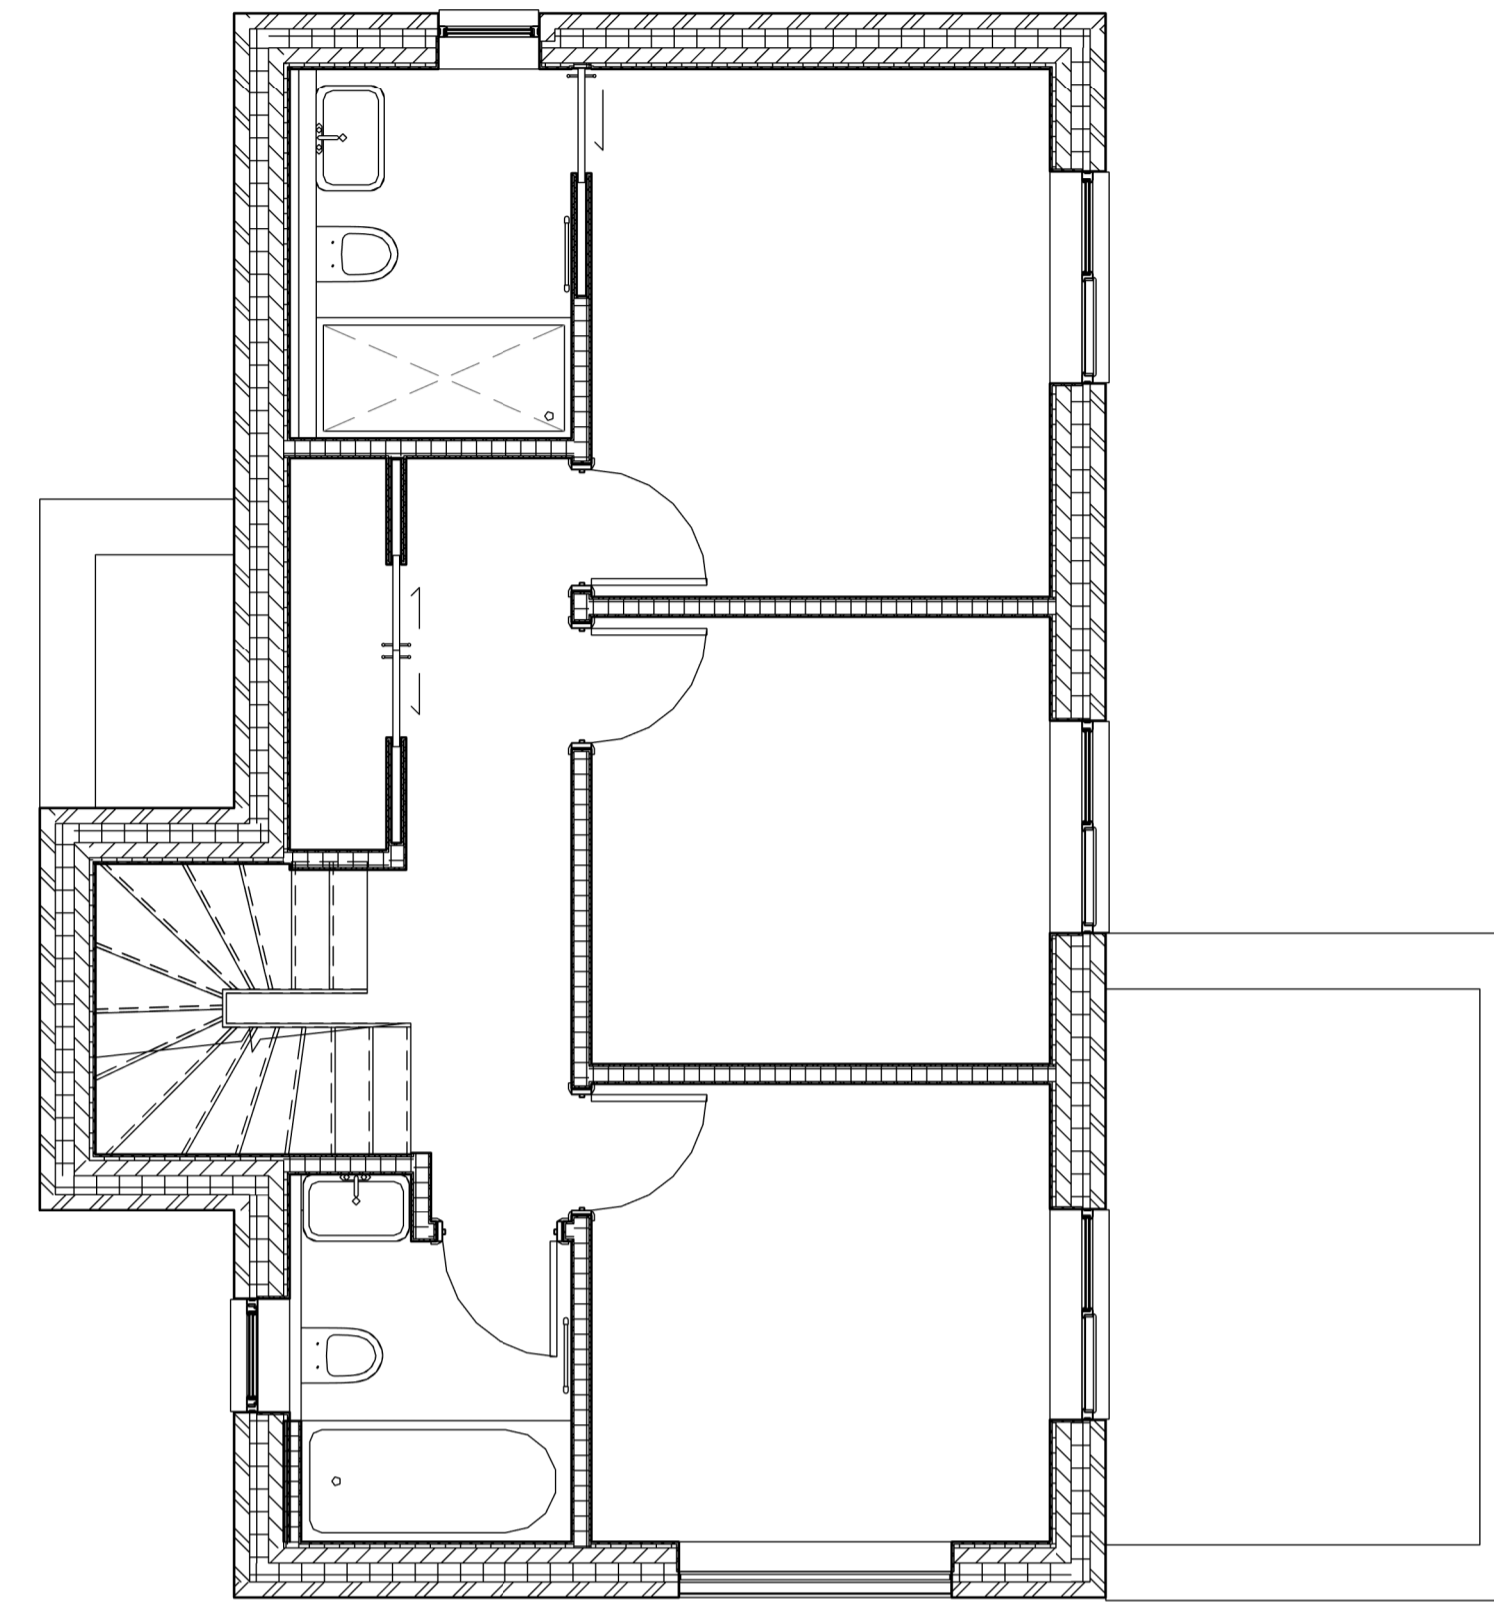


**2** First Floor Plan - Dwelling C

1 : 50

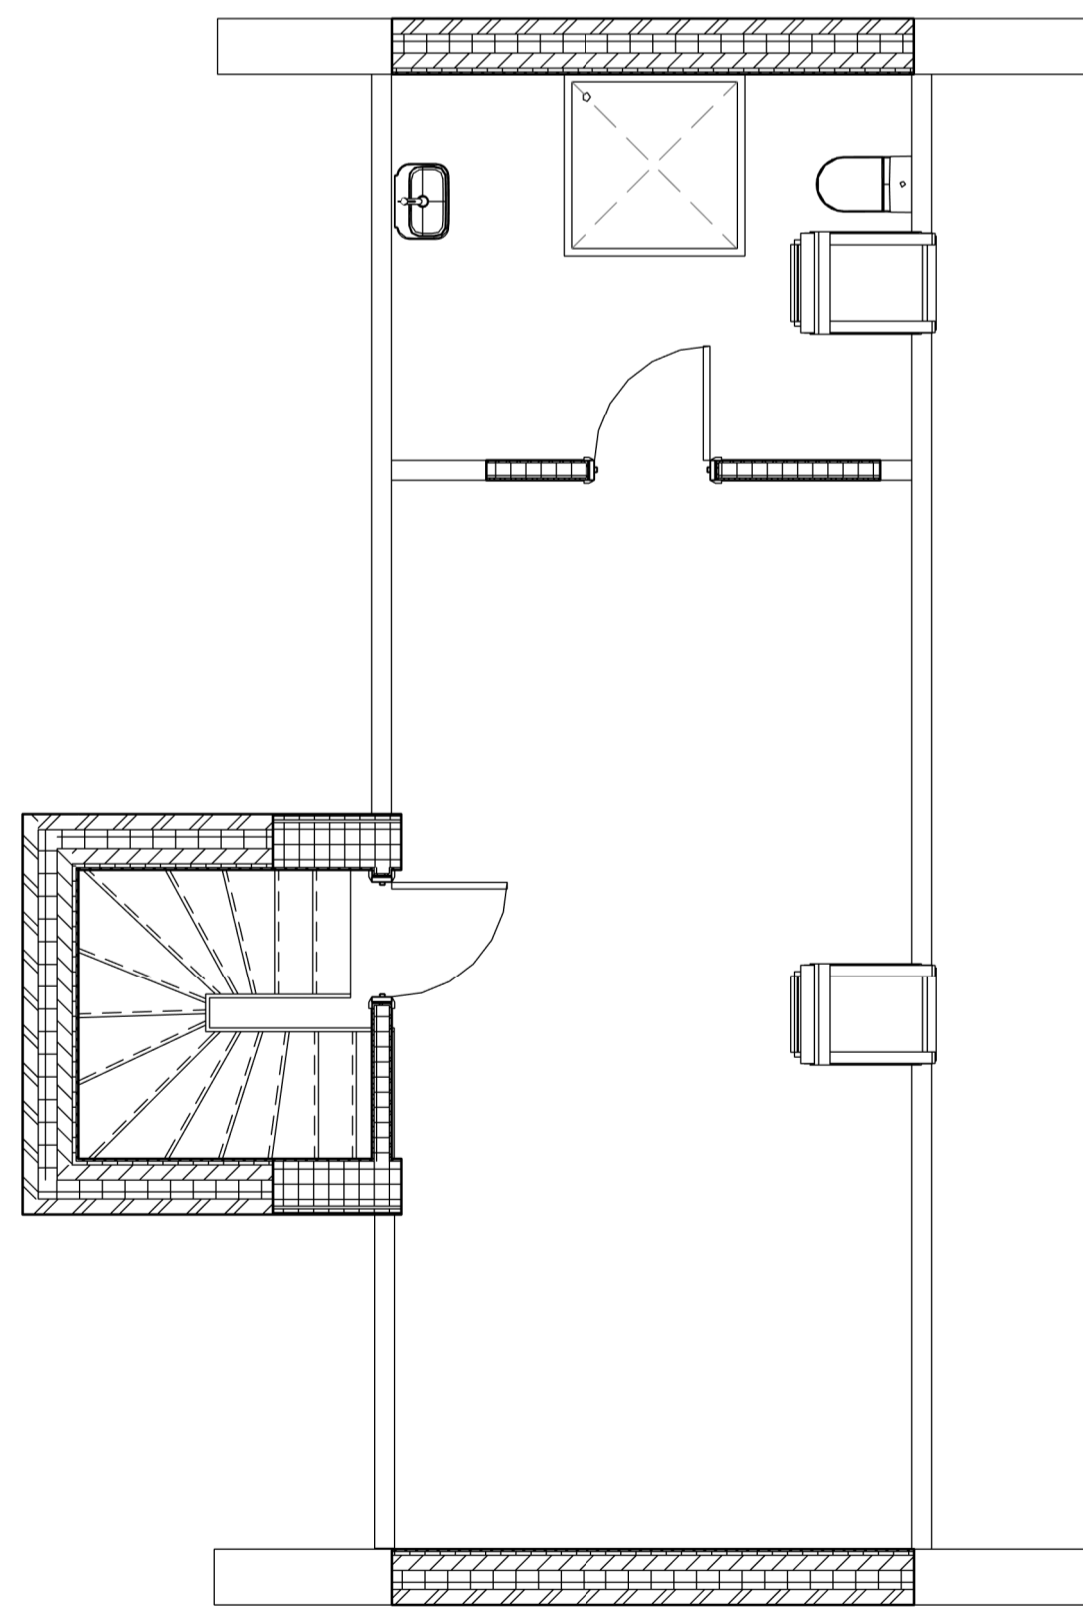


**3** Second Floor Plan - Dwelling C

1 : 50

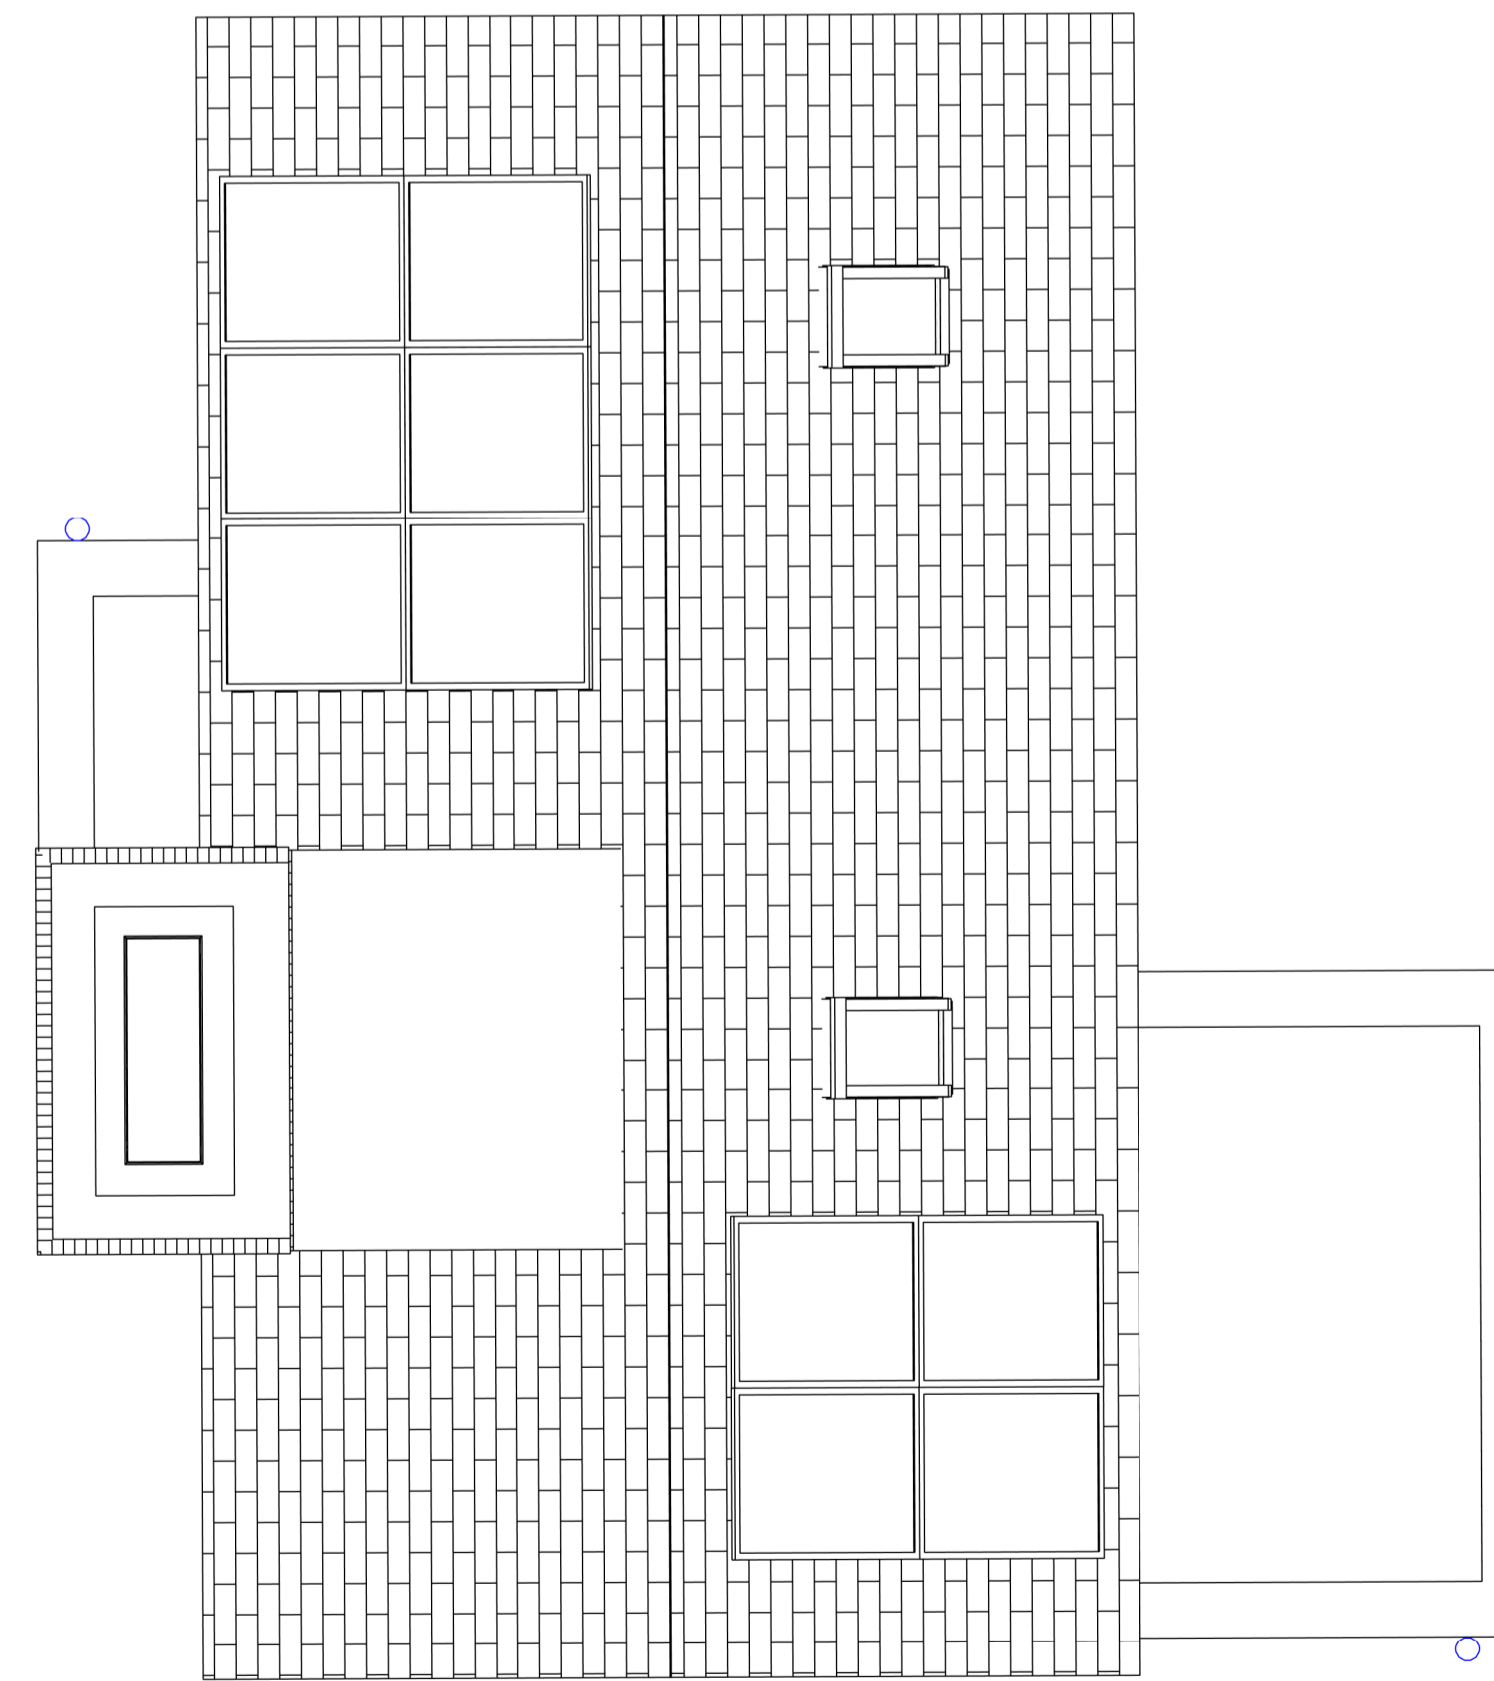

**4** Roof Plan - Dwelling C

1 : 50

 

Rev	Description	Date

CODE	SUITABILITY DESCRIPTION

STATUS	PURPOSE OF ISSUE

PROJECT  
Farmers Walk

TITLE  
Proposed Floor Plan - Dwelling C

CLIENT  
Belmore Developments Limited

DRAWN BY  
TF

CHECKED BY  
TF

DATE  
10/11/23

SCALE (@ A1)  
1 : 50

PROJECT NUMBER  
0008

DRAWING NUMBER  
A361

REV