


1 Dwelling C - West Elevation
1 : 50

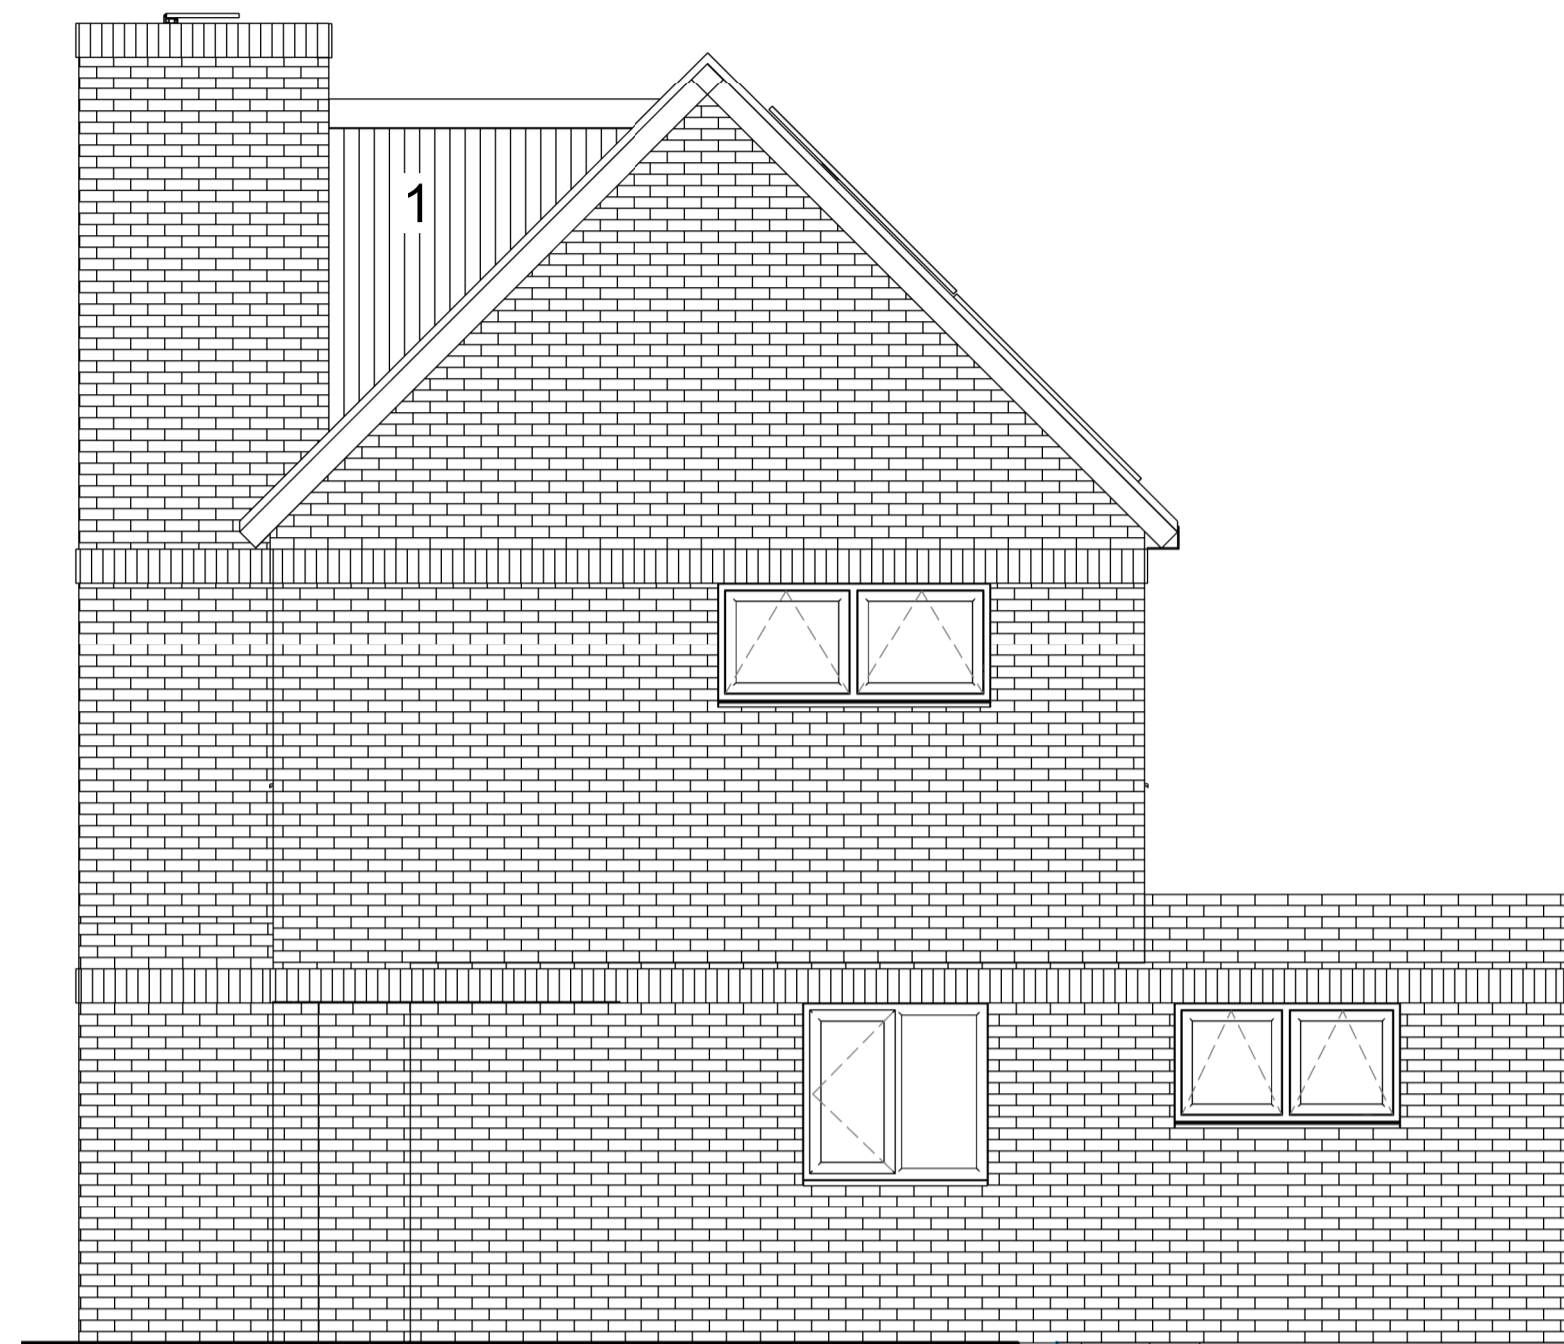

2 Dwelling C - South Elevation
1 : 50



3 Dwelling C - East Elevation
1 : 50



4 Dwelling C - North Elevation
1 : 50



Annotations/Drawing Notes

1. Timber Cladding to match existing permission
2. Additional Solar Panels
3. Velux Roof Light
4. Velux Roof Light

Rev	Description	Date

CODE	SUITABILITY DESCRIPTION
STATUS	PURPOSE OF ISSUE

PROJECT
Farmers Walk

TITLE
Proposed Elevations Dwelling C

CLIENT
Belmore Developments Limited

DRAWN BY Author	CHECKED BY Checker	DATE 10/11/23
SCALE (@ A1) 1 : 50	PROJECT NUMBER 0008	
DRAWING NUMBER A360		REV