
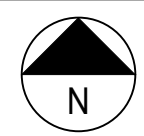
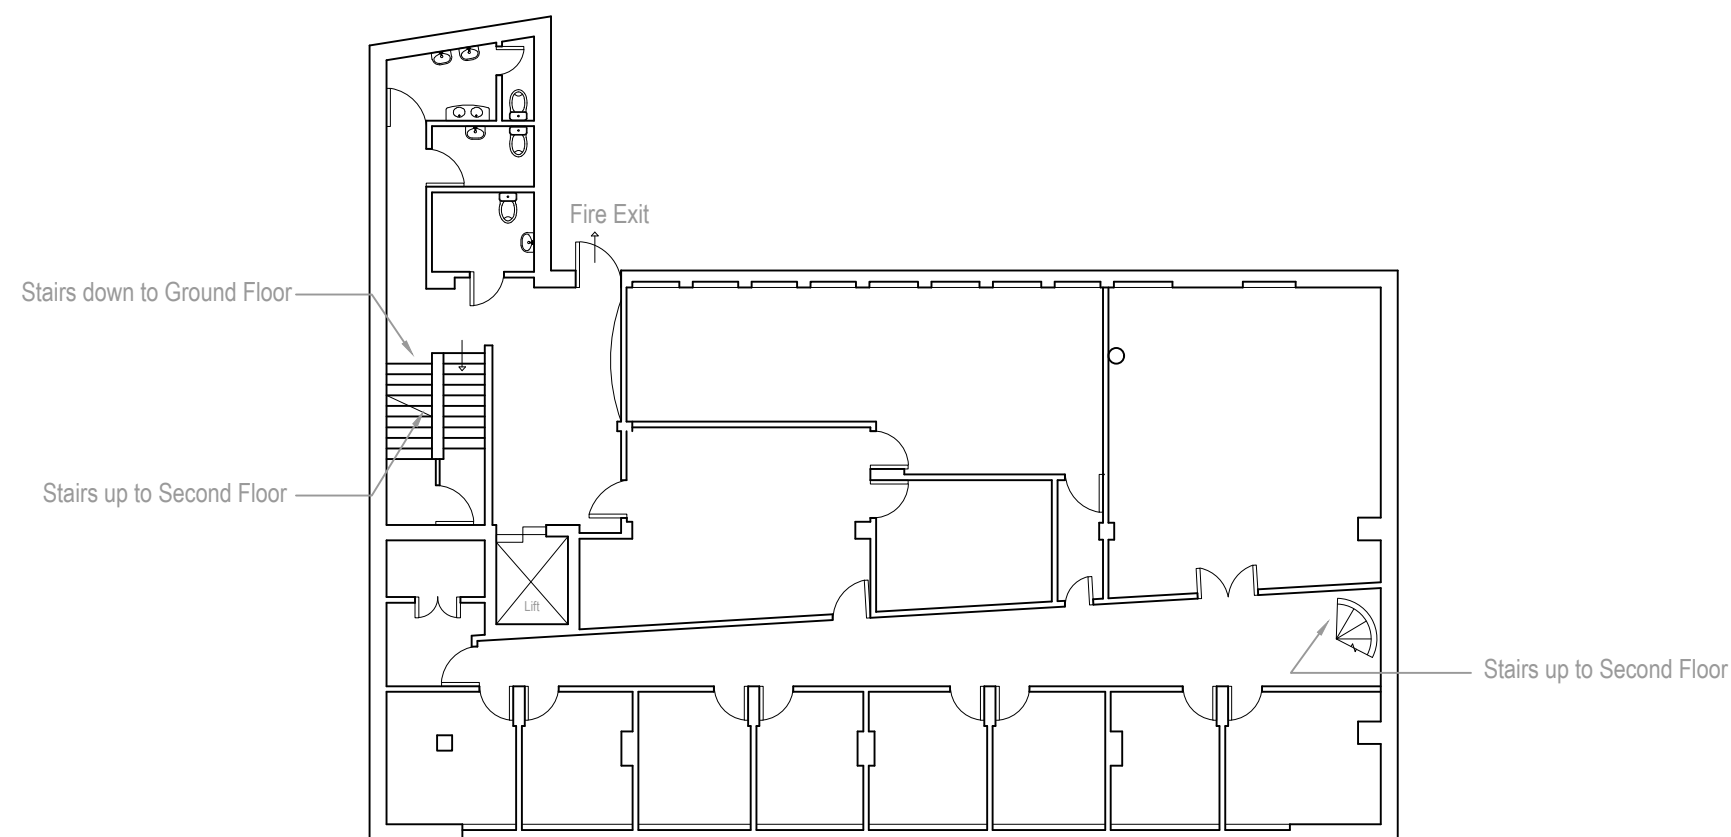


DO NOT SCALE

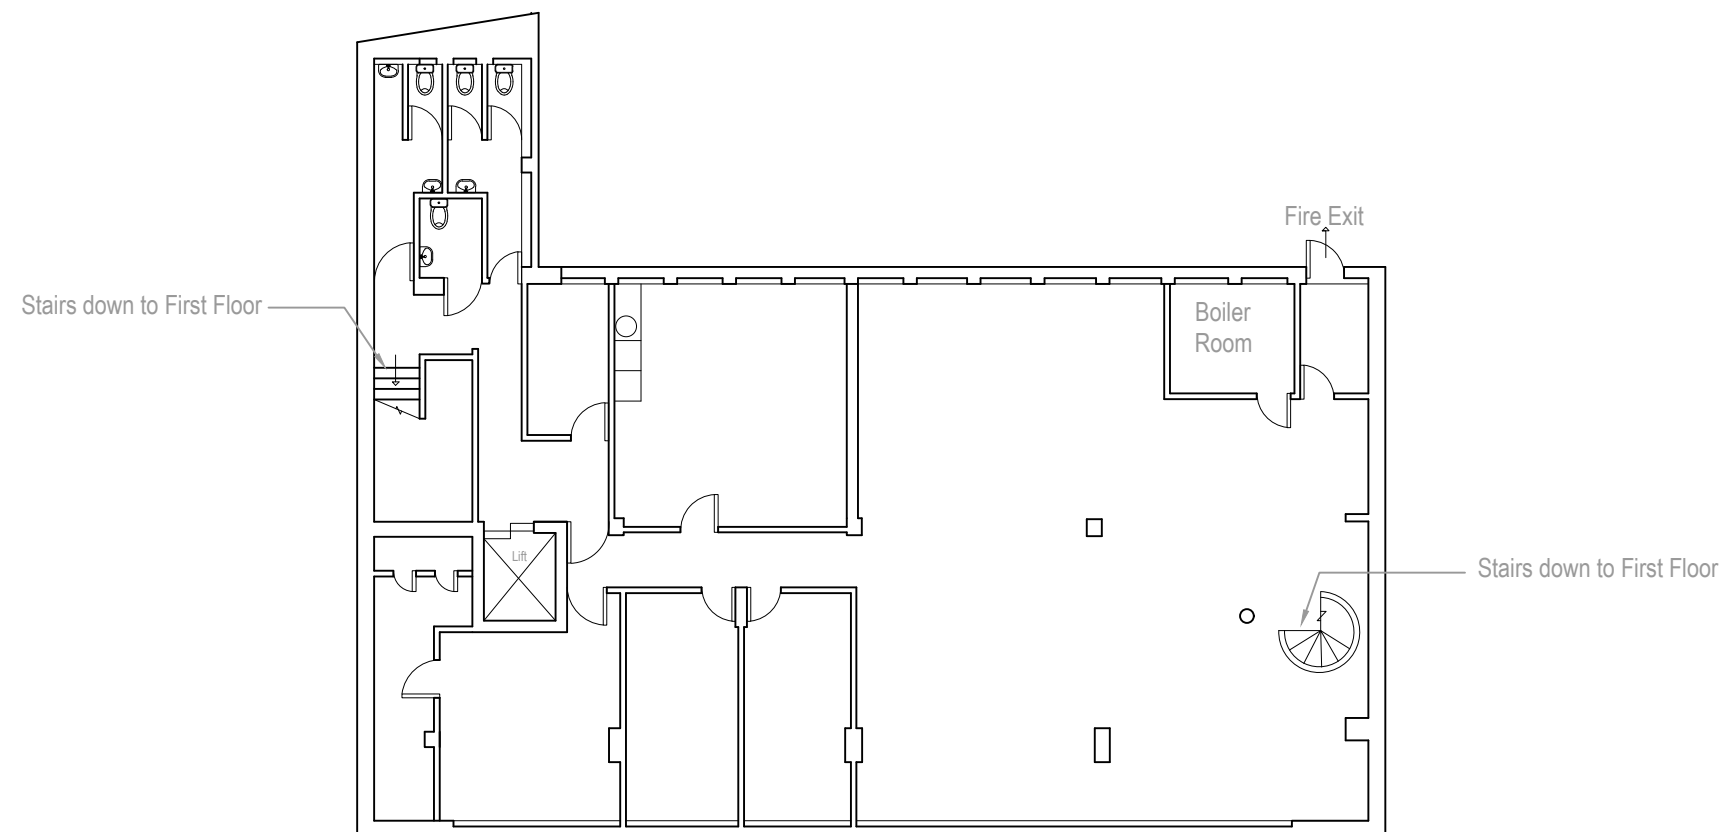

REV	DATE	BY	DESCRIPTION	CHK	APP
P01	27/10/23	AP	For Information	DJ	DJ

DRAWING STATUS: **S2 - FOR INFORMATION**

No 8 First Street, Manchester, M15 4RP, UK  
T+ 44 (0) 161 200 5000  
wsp.com

CLIENT: **Tender Grace Christian Centre (TGCC)**

ARCHITECT:

PROJECT: **36 - 42 Hare Street  
London  
SE18 6LZ**

TITLE: **Existing First and Second Floor Plans**

SCALE @ A3: 1:200	CHECKED: DJ	APPROVED: DJ
----------------------	----------------	-----------------

PROJECT No: 70117728	DESIGNED: AP	DRAWN: AP	DATE: October 23
-------------------------	-----------------	--------------	---------------------

DRAWING No: <b>HS-WSP-00-XX-DR-LA-0001</b>	REV: <b>P01</b>
---	--------------------

© WSP UK Ltd