



DO NOT SCALE

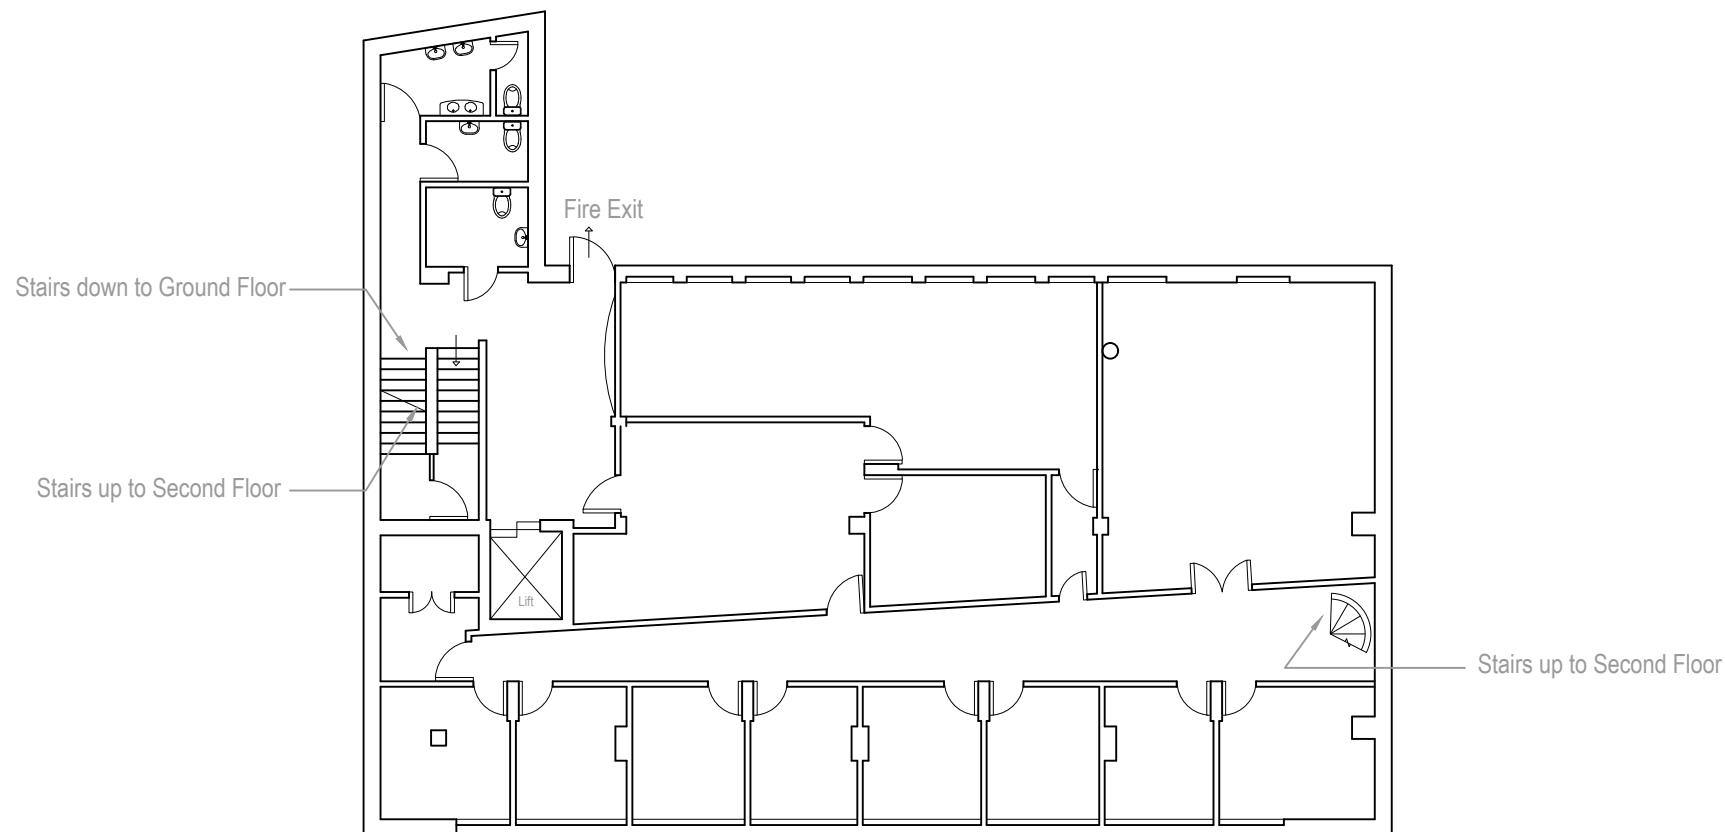

REV	DATE	BY	DESCRIPTION	CHK	APP
P01	27/10/23	AP	For Information	DJ	DJ

DRAWING STATUS: **S2 - FOR INFORMATION**

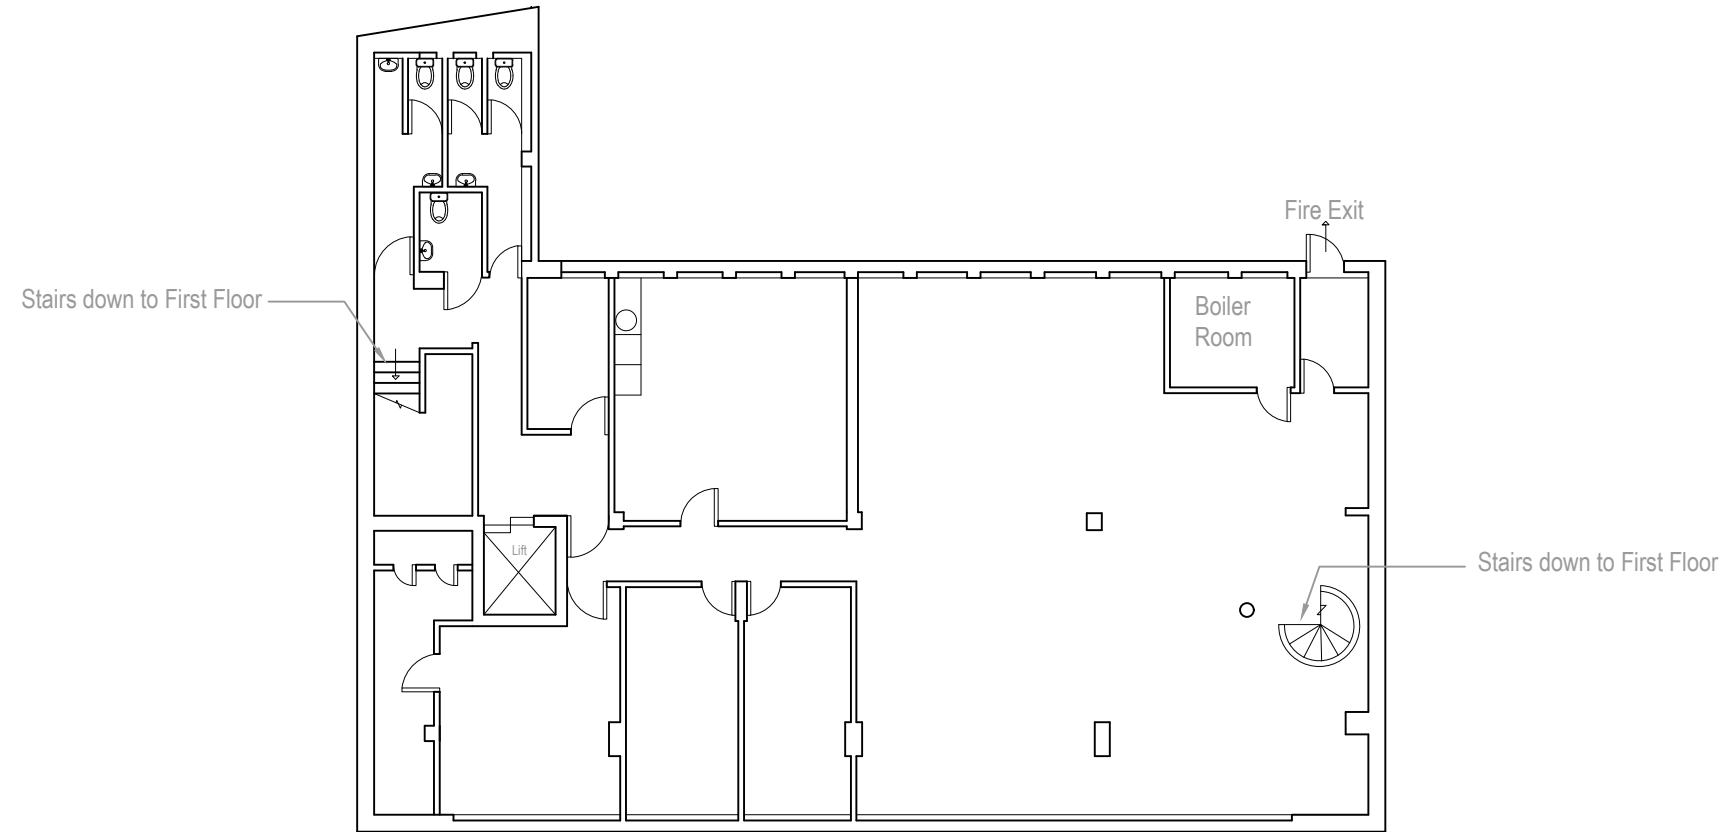

No 8 First Street, Manchester, M15 4RP, UK  
T+ 44 (0) 161 200 5000  
wsp.com

CLIENT: **Tender Grace Christian Centre (TGCC)**

ARCHITECT:


PROJECT: **36 - 42 Hare Street  
London  
SE18 6LZ**

TITLE: **Proposed First and Second Floor Plans**

SCALE @ A3:	CHECKED:	APPROVED:
1:200	DJ	DJ

PROJECT No:	DESIGNED:	DRAWN:	DATE:
70117728	AP	AP	October 23

DRAWING No:	REV:
HS-WSP-00-XX-DR-LA-0002	P01

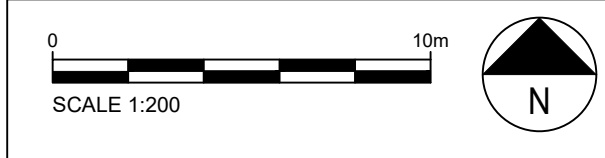

© WSP UK Ltd