



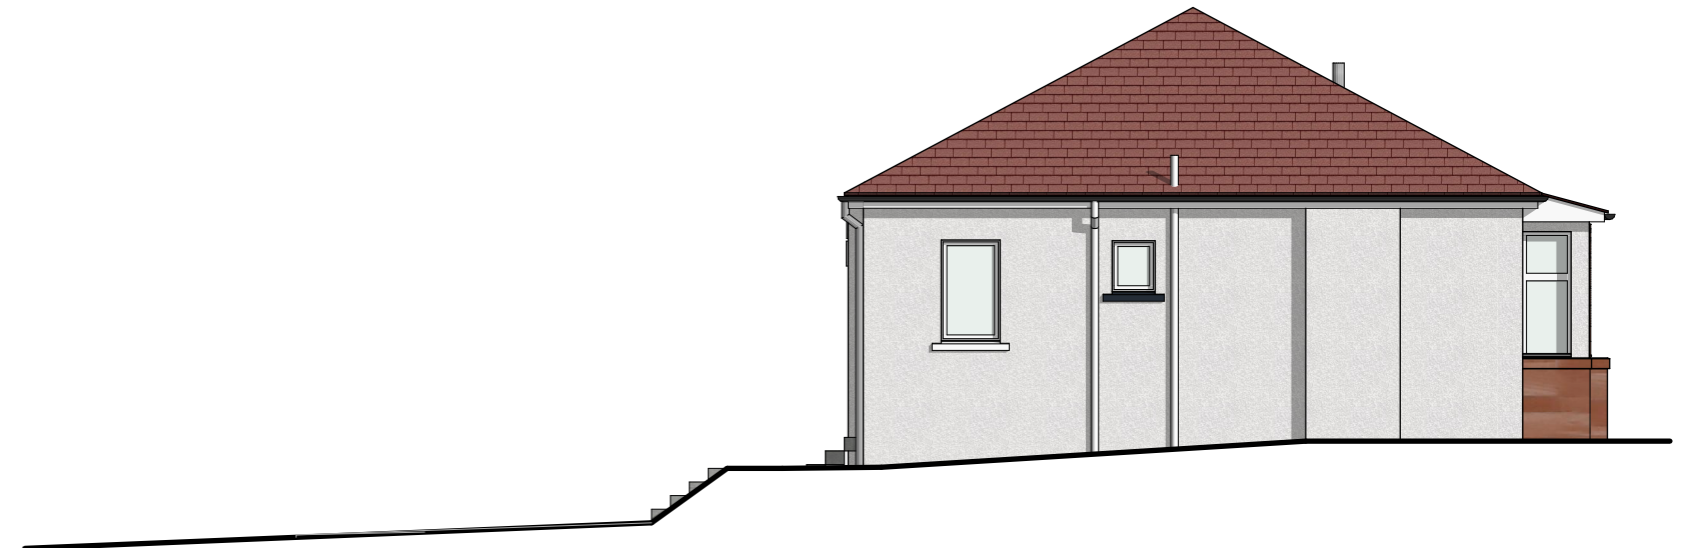



North Elevation
1:100

01 Existing

 



East Elevation
1:100

01 Existing

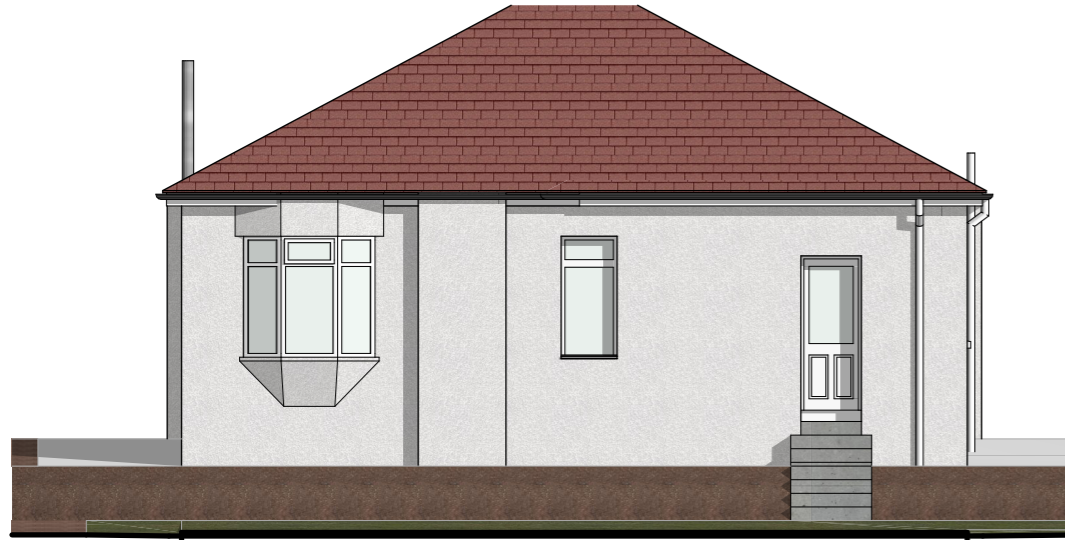 


South Elevation
1:100

01 Existing

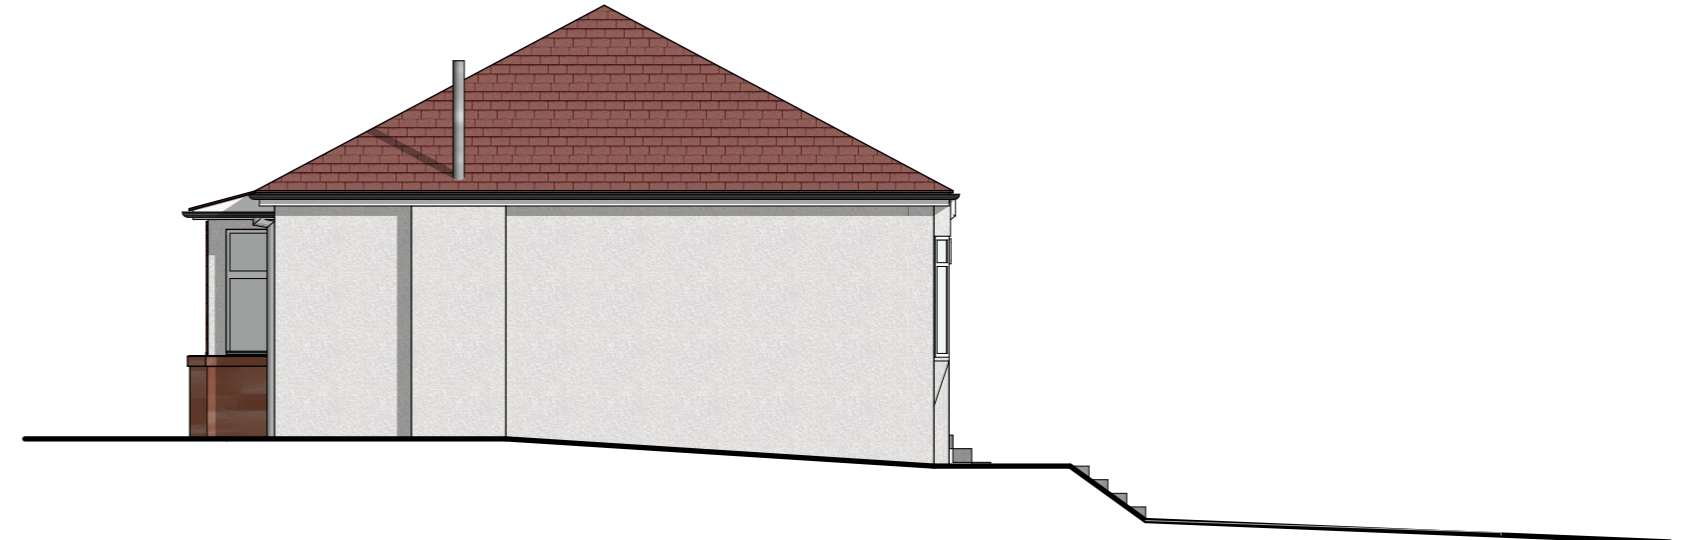 

West Elevation
1:100

01 Existing

 

The Architect Room

The Architect Room Ltd.
84 Douglas Park Crescent Bearsden G61 3DN
website: www.thearchitectroom.co.uk
e-mail: thearchitectroom@live.co.uk
phone: 07947 218 488

© Copyright The Architect Room Ltd.

Client: **Grant Miller**
6 Morar Drive
Bearsden
G61 2JZ

Site: 6 Morar Drive,
Bearsden,
G61 2JZ

Responsibility is not accepted for errors made by others in scaling from this drawing. All construction information should be taken from figured dimensions only.

Status: **PLANNING**

Job Title: **Single Storey Rear Extension**

Drg Name: **Elevations as Existing**

Drawing No. **259-04-1**

Drawn: **JM** Date: **09/11/2023** Scale: **1:100** Printed on A3

No	Date	Revision Description	By	Ck