


ELEVATION 1- FRONT ELEVATION

ELEVATION 3- REAR ELEVATION


FOR PLANNING

revision	date	
A	Plans amended to clients comments	01.11.23
B	Kitchen window amended	07.11.23
C	Patio area amended	10.11.23

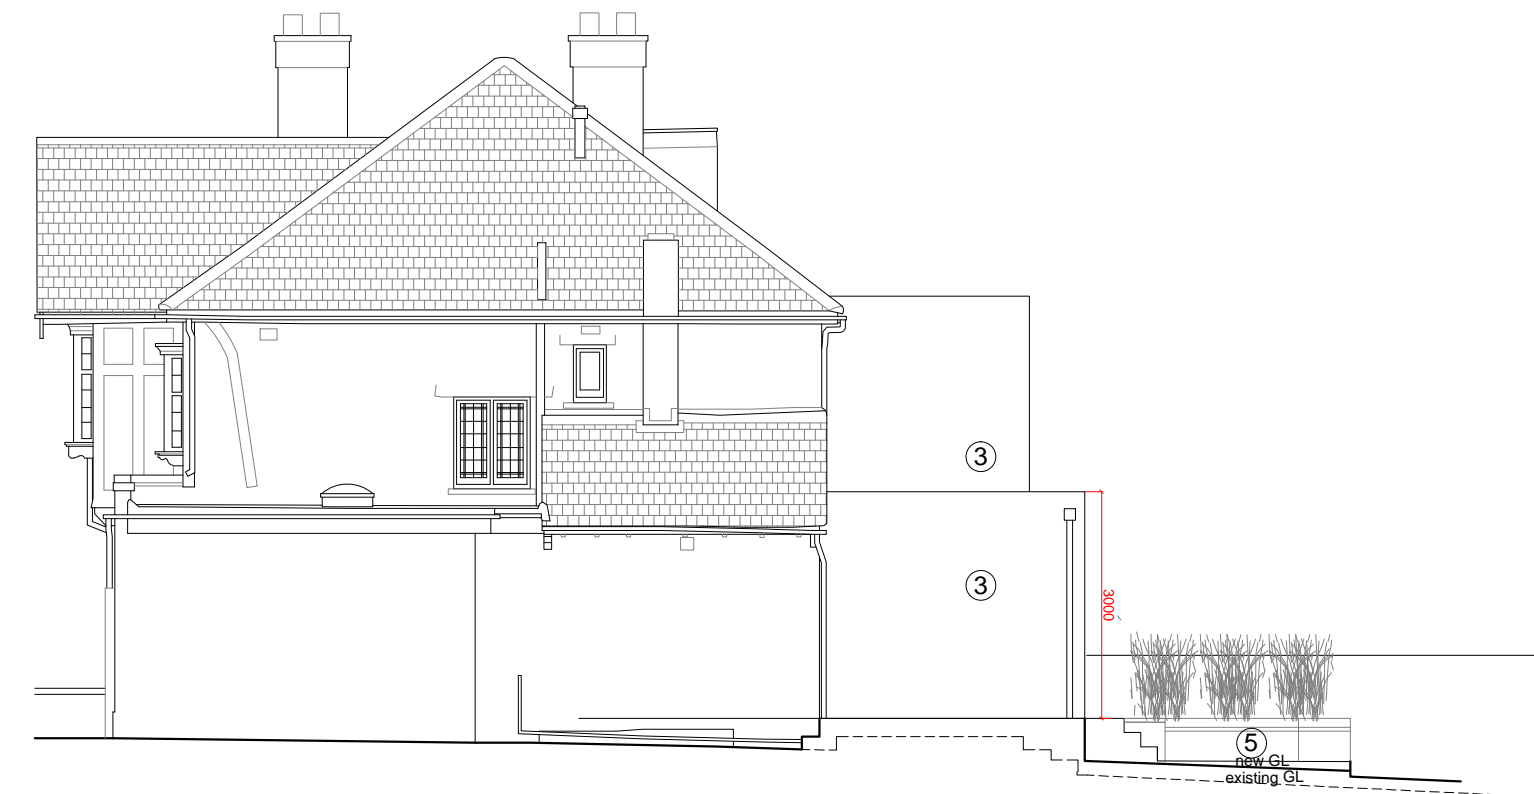

ELEVATION 2- SIDE ELEVATION

- ① New aluminium bi-folding/sliding doors
- ② New aluminium windows
- ③ Render to match existing
- ④ New rooflight
- ⑤ New patio area

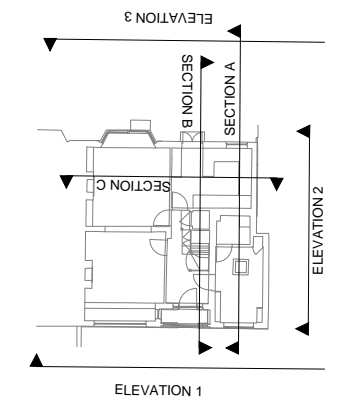

22 Deansway

**As proposed
ELEVATIONS**



ana alonso architect
 Dipl Arch ARB
 T | 07754888138
 E | anatruan@yahoo.com
 facebook.com/ana.alonso.architect

ana alonso architect | muswell hill



Scale	1:100@A3	Job No	Dwg No	Rev
Date	Sept 23	2023/127	AP(00)08	C
Drawn	AAT			
Checked	AAT	© COPYRIGHT This drawing is the copyright of Ana Alonso.		