



GROUND FLOOR PLAN

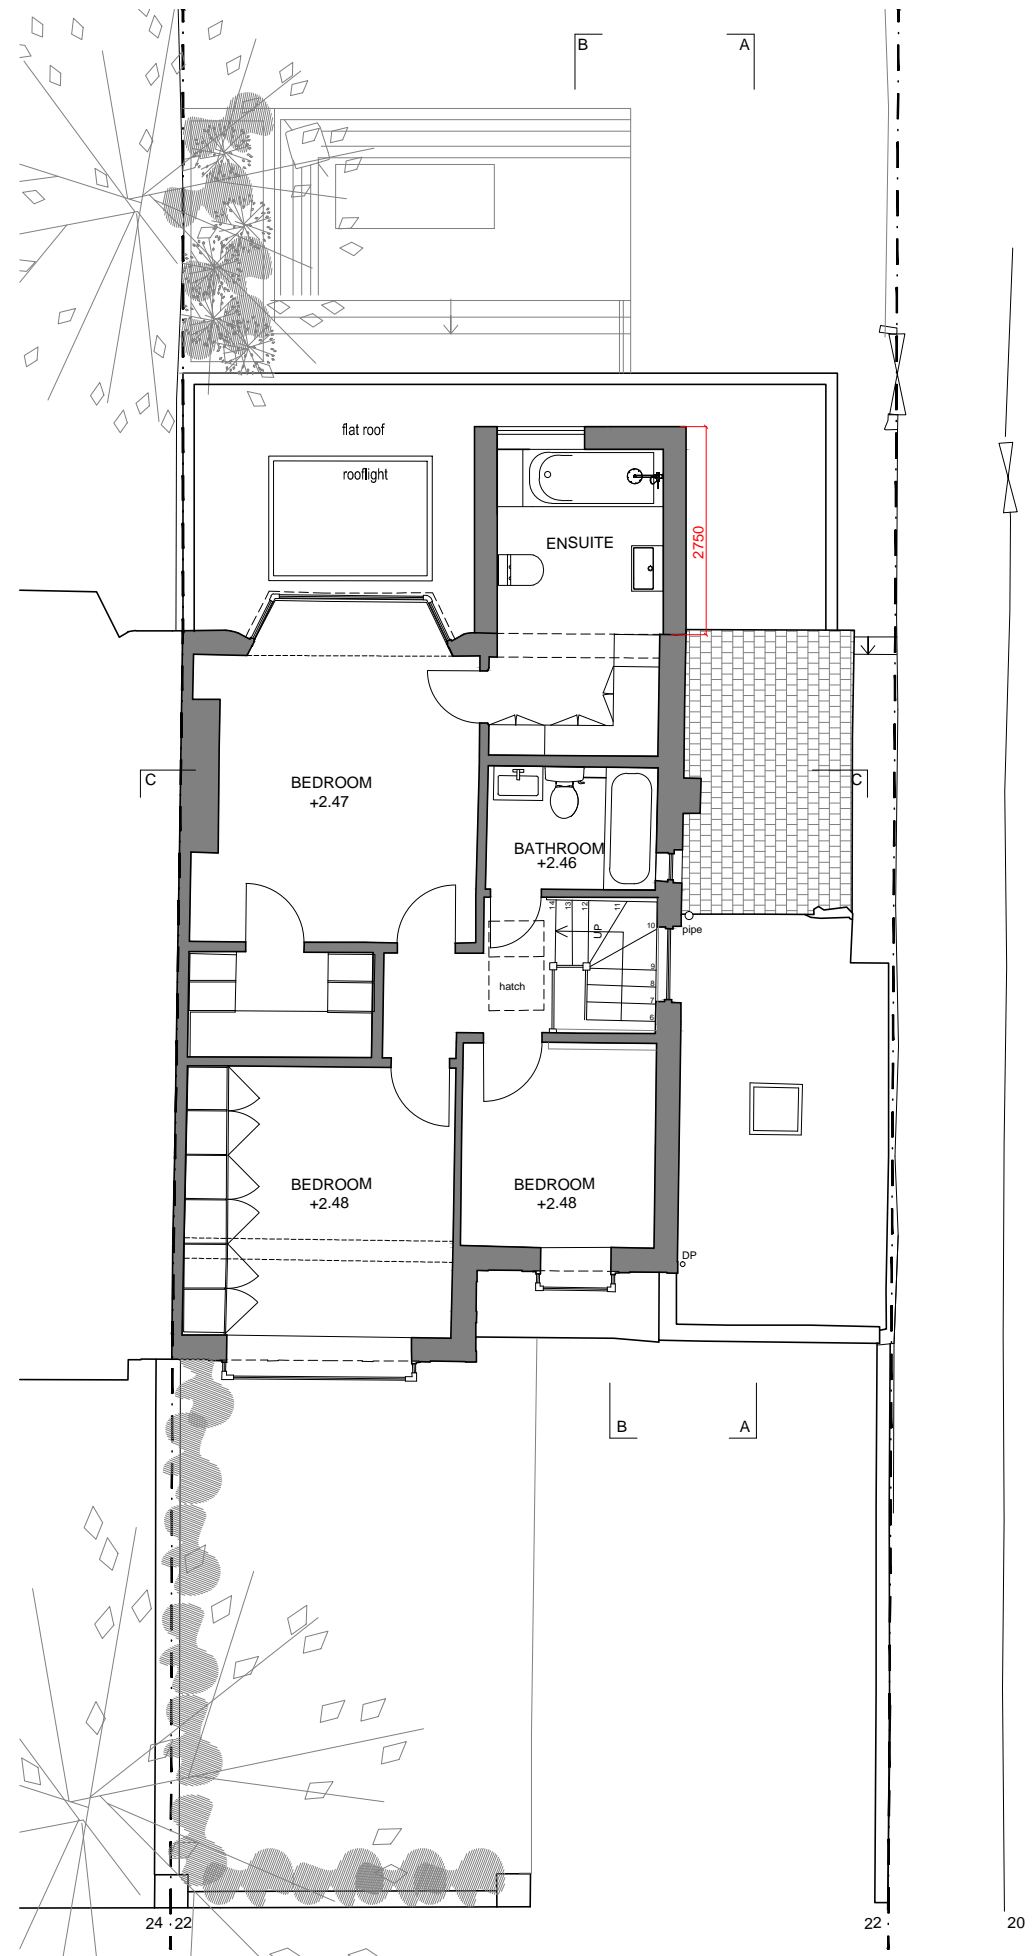


FIRST FLOOR PLAN

 


revision	date	
A	Plans amended to clients comments	01.11.23
B	Kitchen window amended	07.11.23
C	Patio area amended	10.11.23

FOR PLANNING

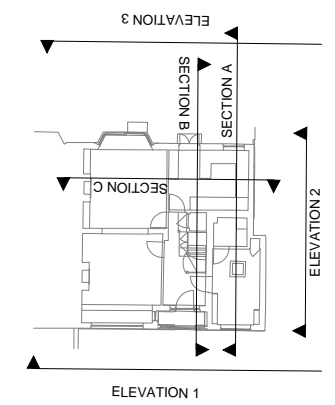

22 Deansway

As proposed PLANS

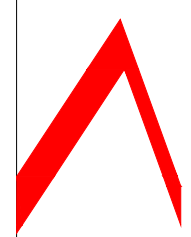

ana alonso architect
 Dipl Arch ARB
 T | 07754888138
 E | anatron@yahoo.com
 facebook.com/ana.alonso.architect

ana alonso architect | muswell hill

Scale	1:100@A3	Job No	Dwg No	Rev
Date	Sept 23	2023/127	AP(00)06	C
Drawn	AAT			
Checked	AAT	© COPYRIGHT	This drawing is the copyright of Ana Alonso.	