


Do not scale from this drawing. All dimensions are approximate and should be checked on site prior to construction. All discrepancies must be reported to the Architect for verification prior to commencement of the affected works.

This drawing is Copyright protected and must not be reproduced or used without prior written permission

Notes:

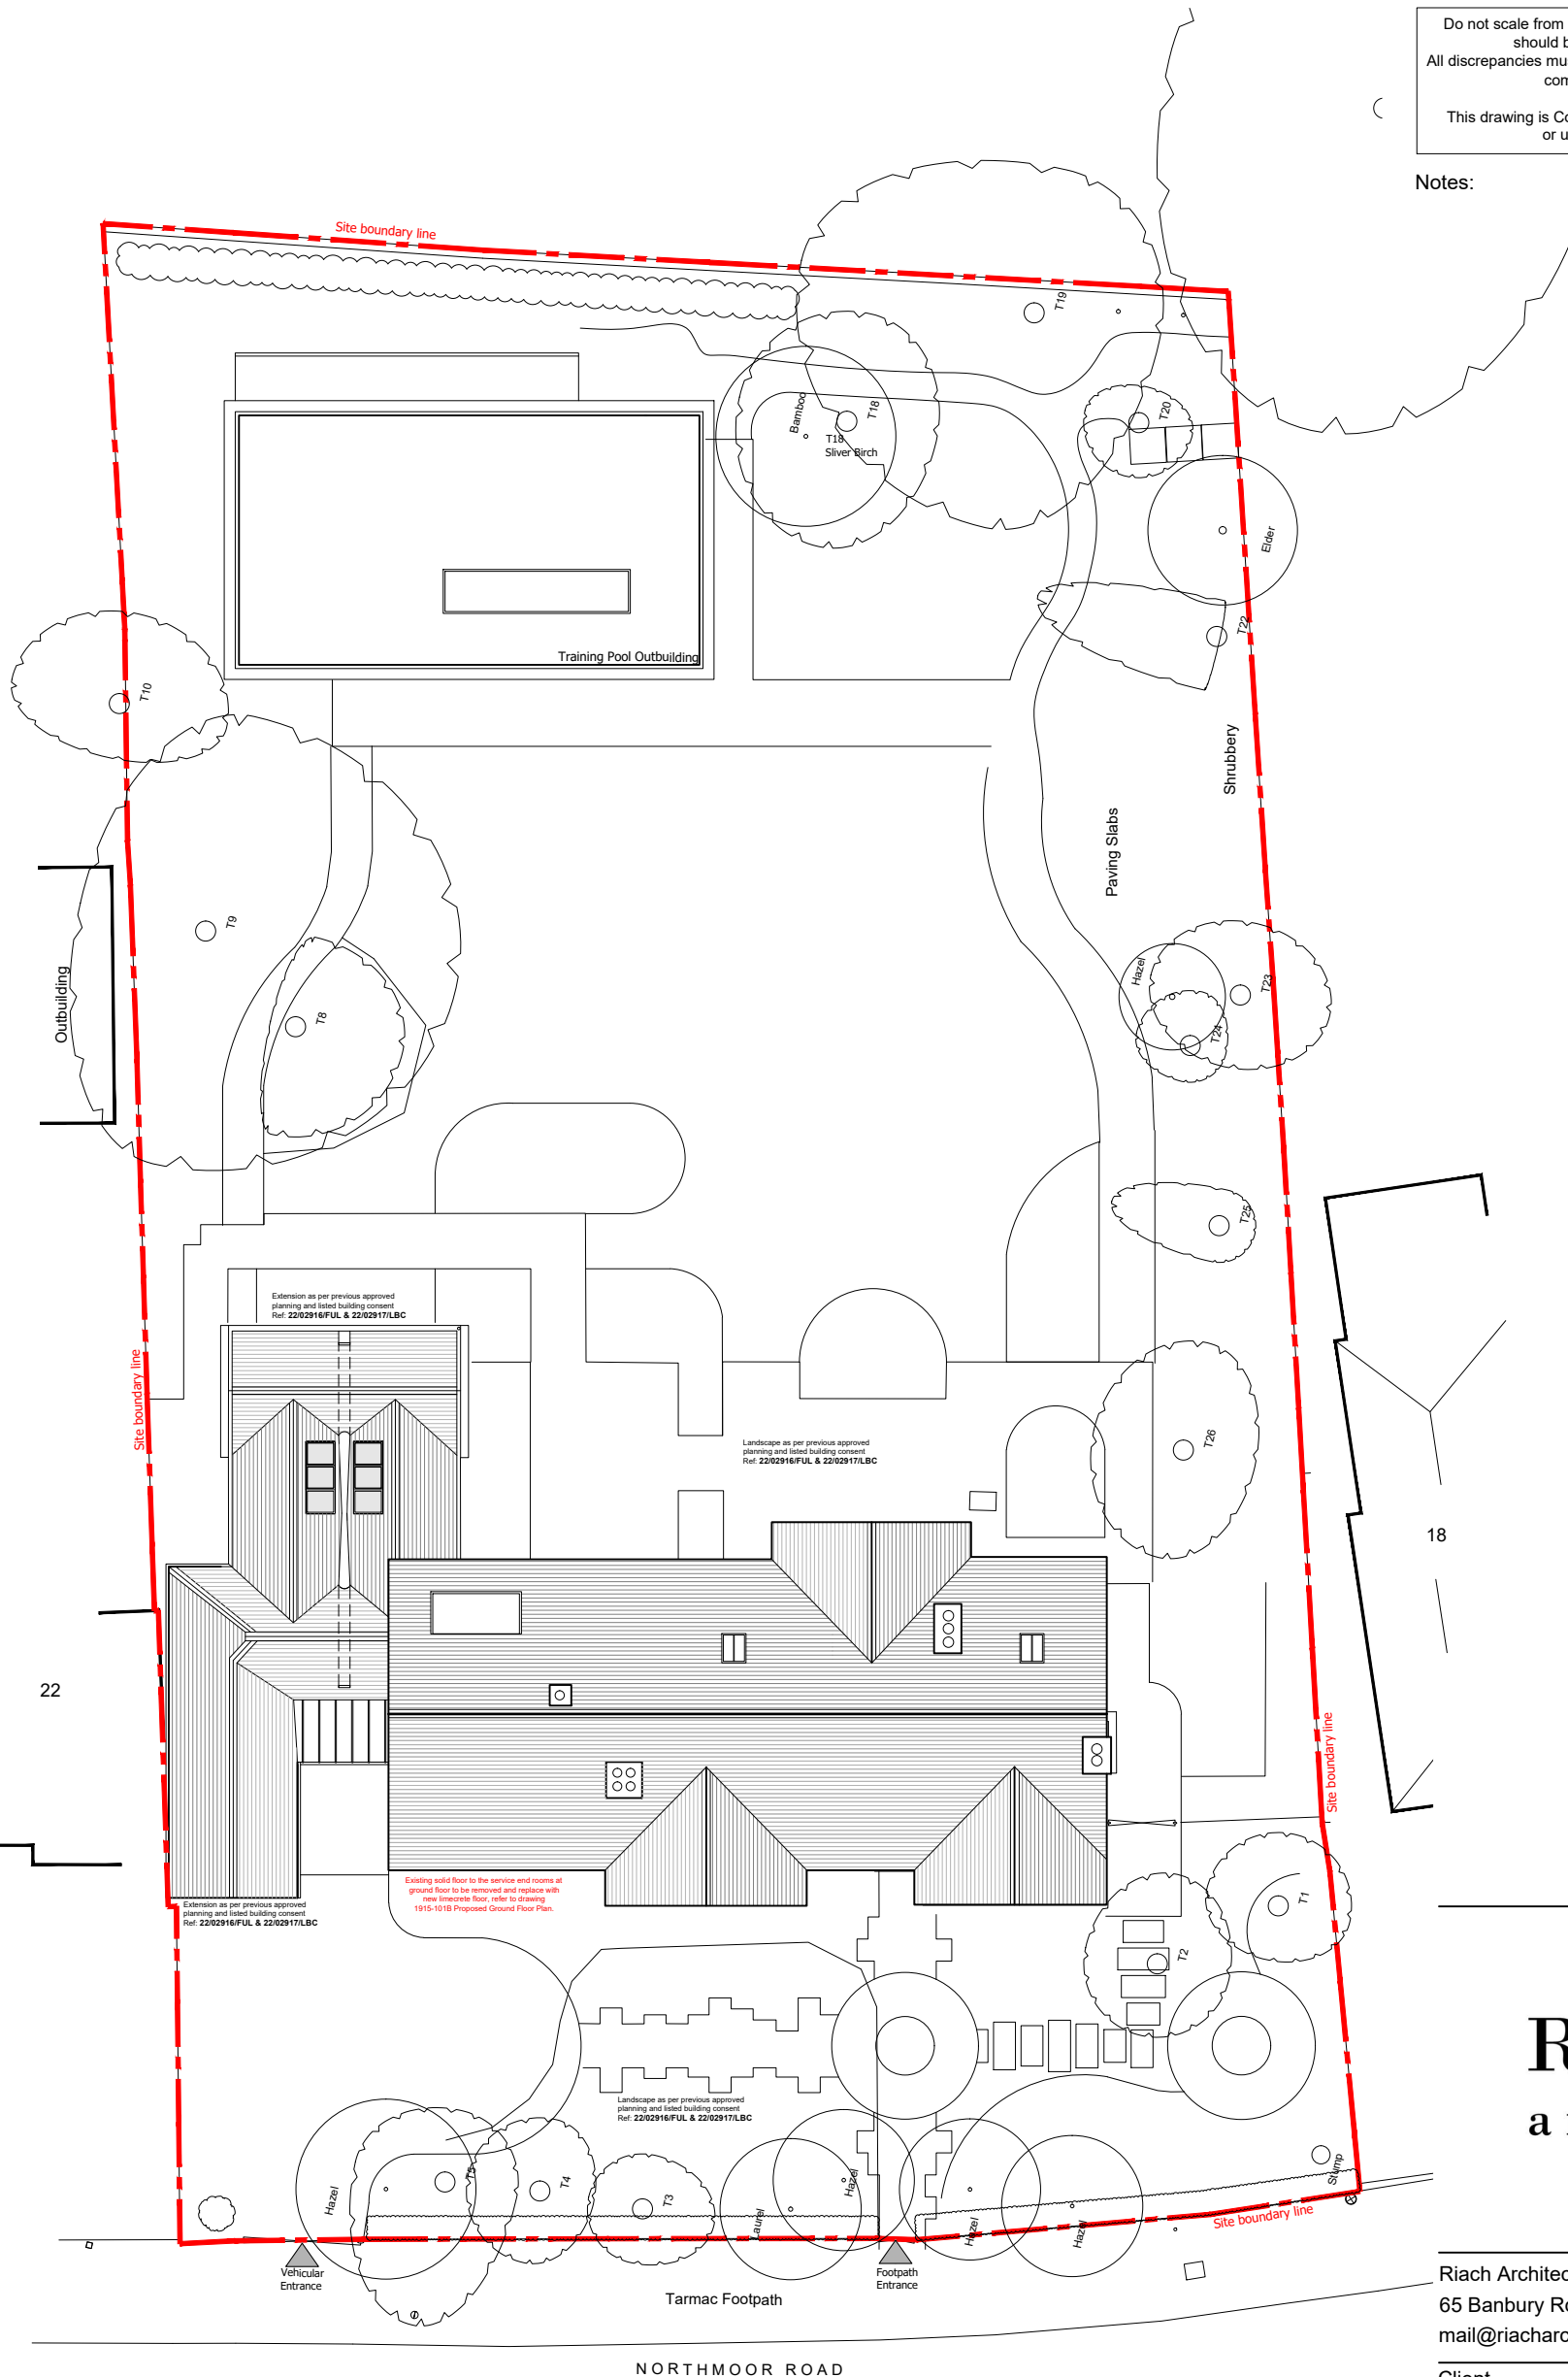

RIACH

architects

Riach Architects Limited, Company Number: 8867519
 65 Banbury Rd, Oxford, OX2 6PE. Tel:01865 553772
 mail@riacharchitects.com www.riacharchitects.com

Client

Mr Stephen Pavlovich

Project

20 Northmoor Road

Drawing title

Proposed Block Plan

Date

October 2023

Scale

1:200@A3

Stage

Planning

Drawn By

PI

Checked By

CC


Drawing Number

1915-091

Revision

-

1 Proposed Site Plan
 Scale 1:200

 

Scale 1:200