

Note :- This drawing must not be scaled.
To be used for Planning Purposes only.




Existing Elevation to Main Building .

West 1 ELEVATION




Proposed Elevation to Main Building .


West 1 ELEVATION

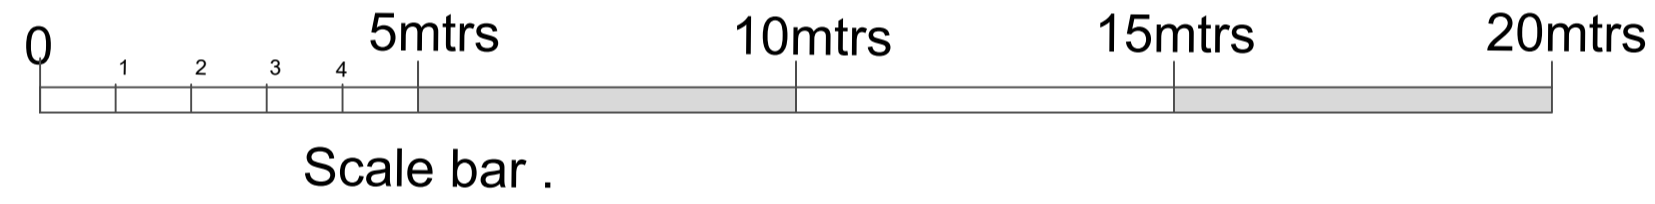

Scale bar .

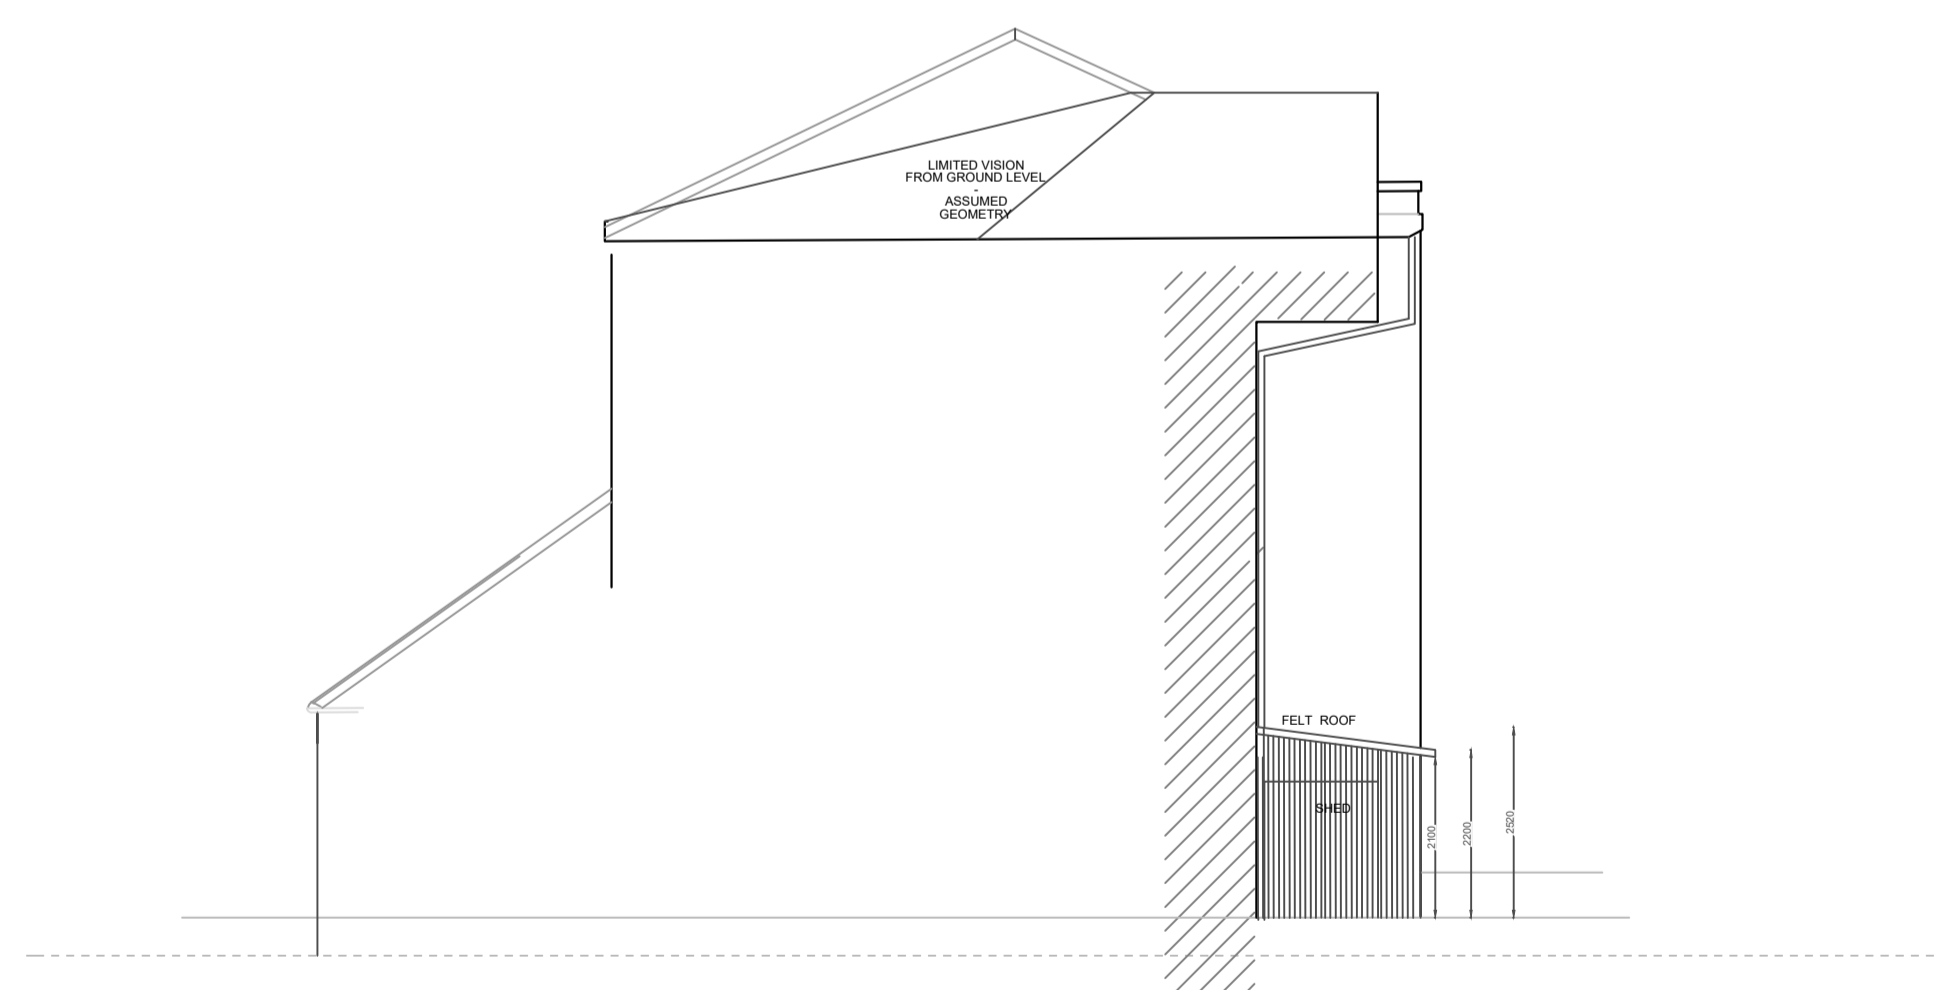

EXISTING SECTIONAL NORTH ELEVATION

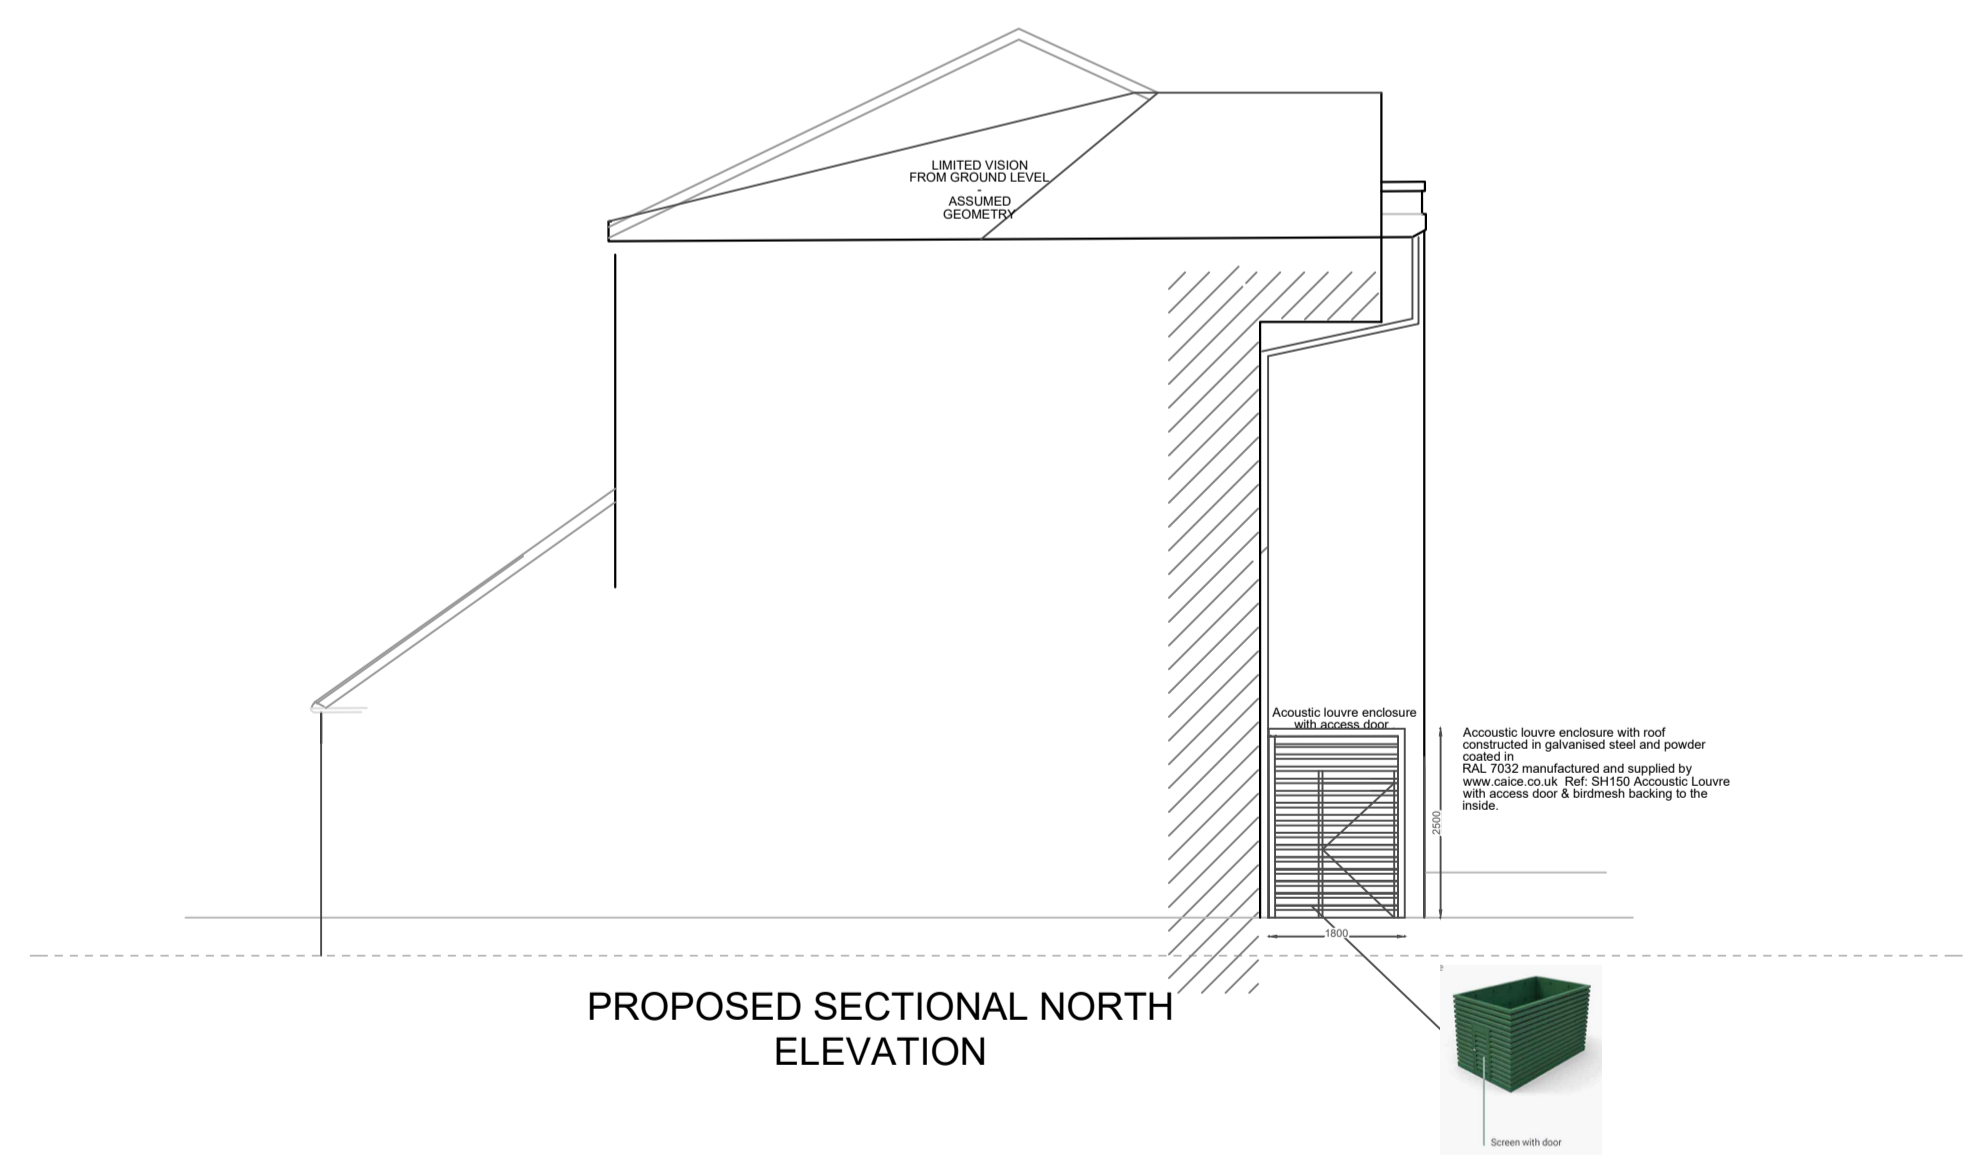

PROPOSED SECTIONAL NORTH ELEVATION

C. 22.09.23 - Scale bar added.
B. 07.09.23 - Acoustic Enclosure amended.
A 30.08.23 - Acoustic Enclosure information added.

Rev	Date

JACKDAW		
Tel: 07919415895 or 07961104958 109 Sandridge Road St Albans		
CLIENT Fuller Smith & Turner PLC		
PROJECT Head of the River Folly Bridge Oxford, OX1 4LB		
TITLE Planning - Proposed Condensers- Elevations.		
ISSUE		
Scale: 1:100 Date: 17/08/23 Drawn: JT	Drawing No. 1063 - PL.C01	Rev. C.