



Note :- This drawing must not be scaled.
To be used for Planning Purposes only.

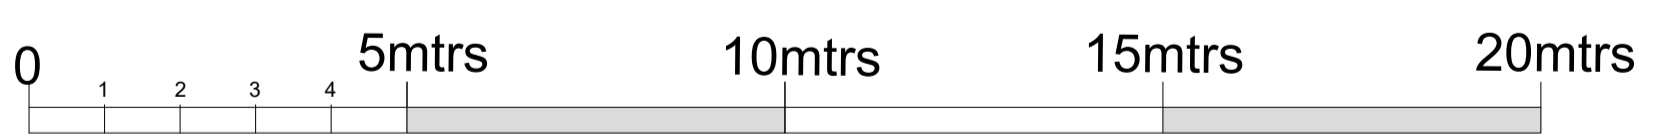

First Floor Plan.

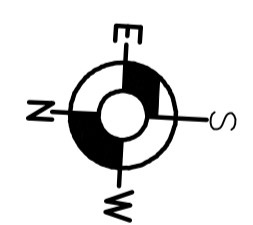

Scale bar .

A.. 23.10.23 - As requested by Planners Paper size added.

Rev	Date

JACKDAW	
Tel: 07919415895 or 07961104958 109 Sandridge Road St Albans	
CLIENT	Fuller Smith & Turner PLC
PROJECT	Planning. Folly Bridge Oxford, OX1 4LB
TITLE	Existing First Floor Bedroom Plan.
ISSUE	Planning.
Scale: 1:100@A1	Drawing No. 1063-10
Date: 2023	Rev. A.
Drawn:	