




K2 Architecture

K2 Architecture Mobile: [REDACTED]

Notes

0 METRES 2

 


SCALE 1:50

No.	Description	Date

1 Bassett Road
BARTON
Oxford
OX3 9PF

Proposed Roof Plan			
Project number	P102		
Date	Oct 2023	Revision	0
Drawn by	Mohd N	Checker	Scale
Checked by	Checker	Scale	1:50 @A3 sheet

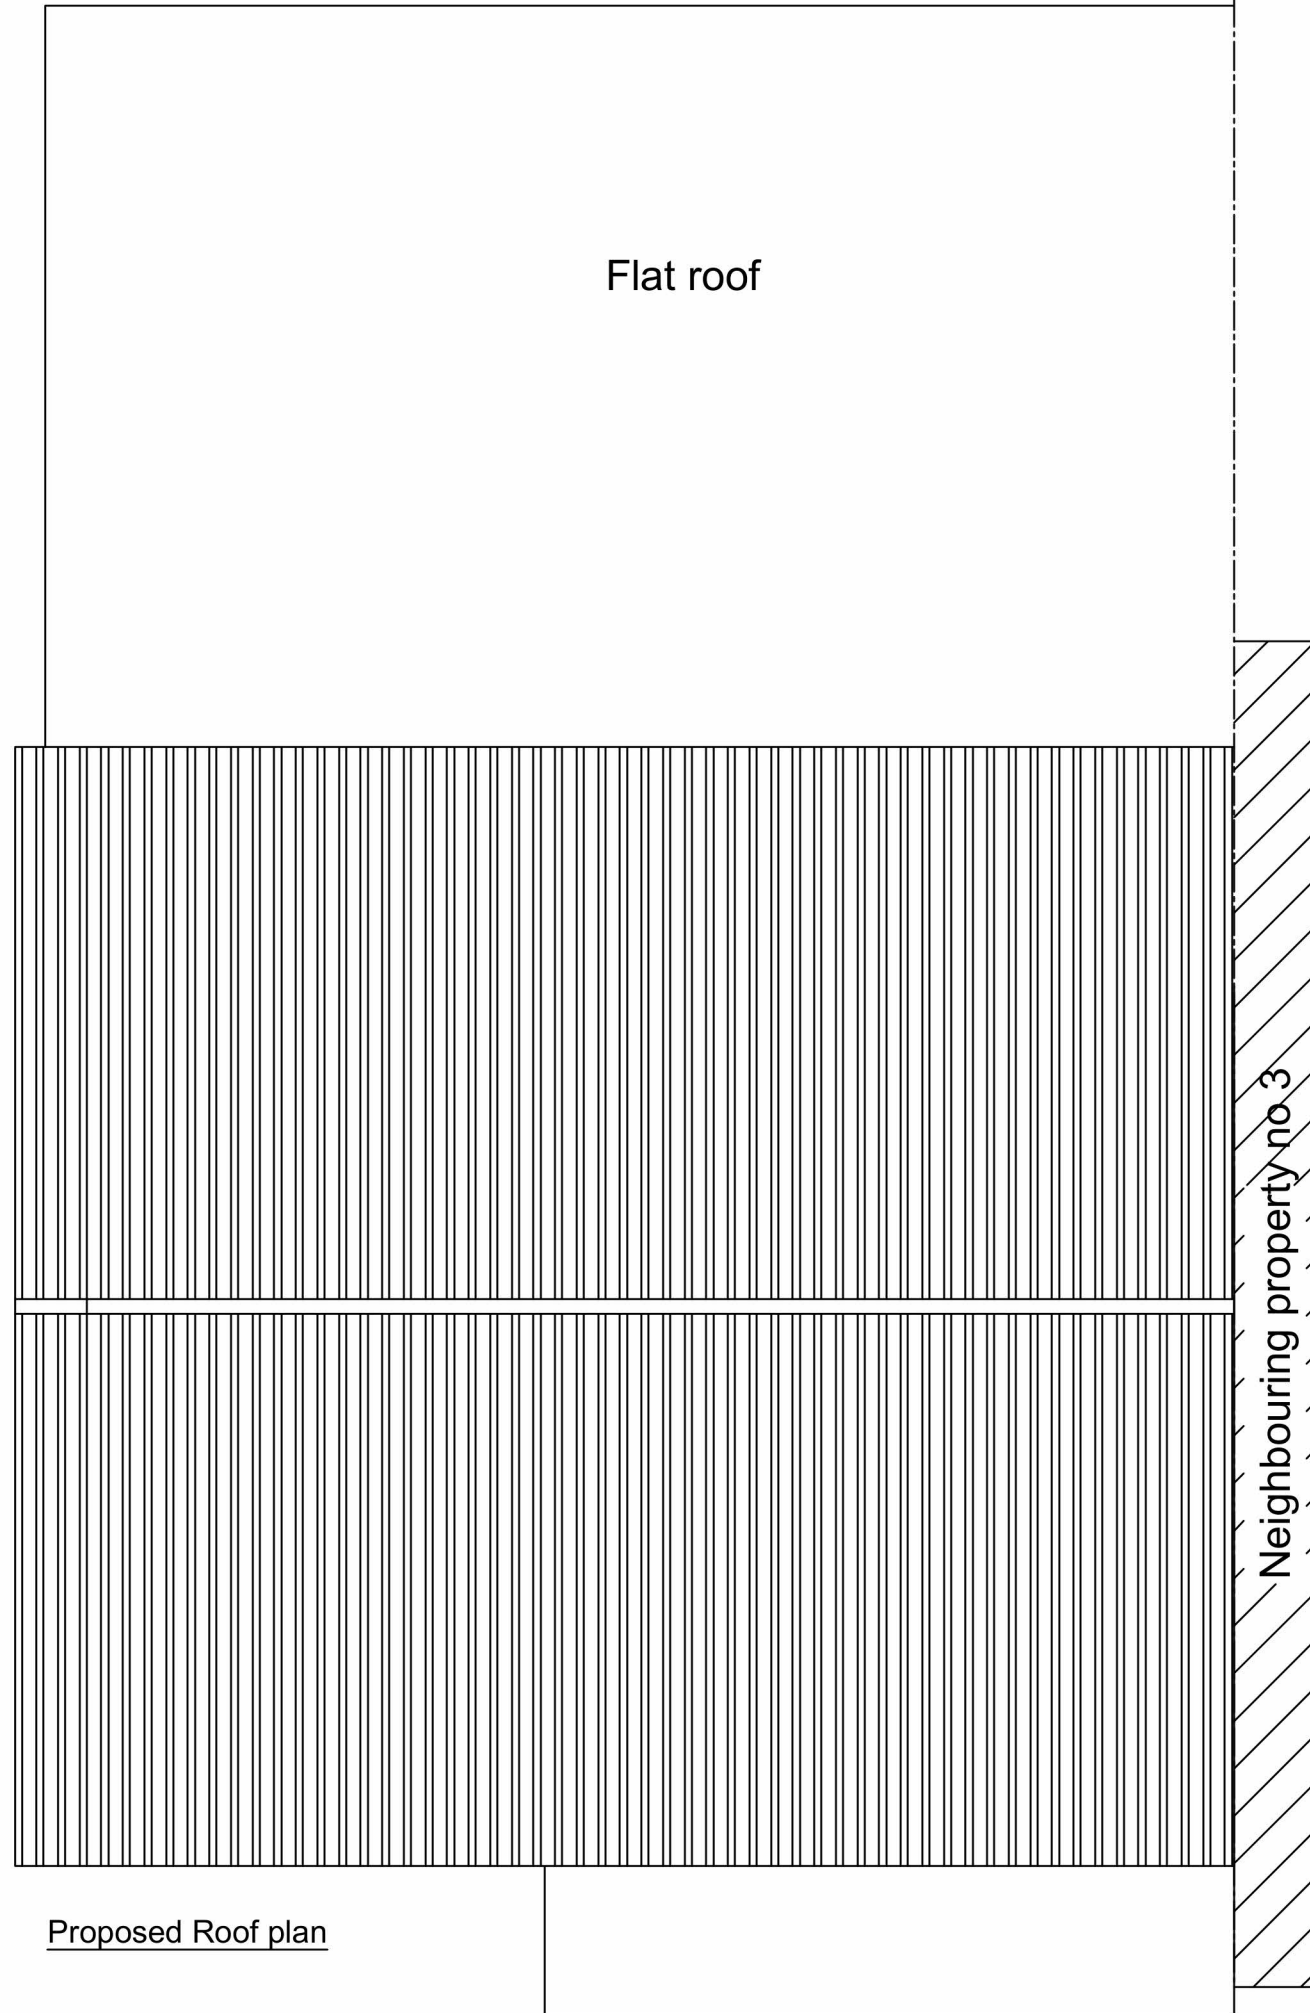

Proposed Roof plan

Neighbouring property no 3