




K2 Architecture

K2 Architecture Mobile: [REDACTED]

Notes

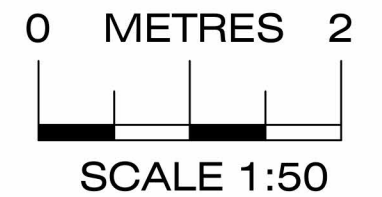


No.	Description	Date

1 Bassett Road
BARTON
Oxford
OX3 9PF

Existing Ground Floor Layout

Project number	E100		
Date	Oct 2023	Revision	0
Drawn by	Mohd N	Scale	1:50 @A3 sheet
Checked by	Checker		

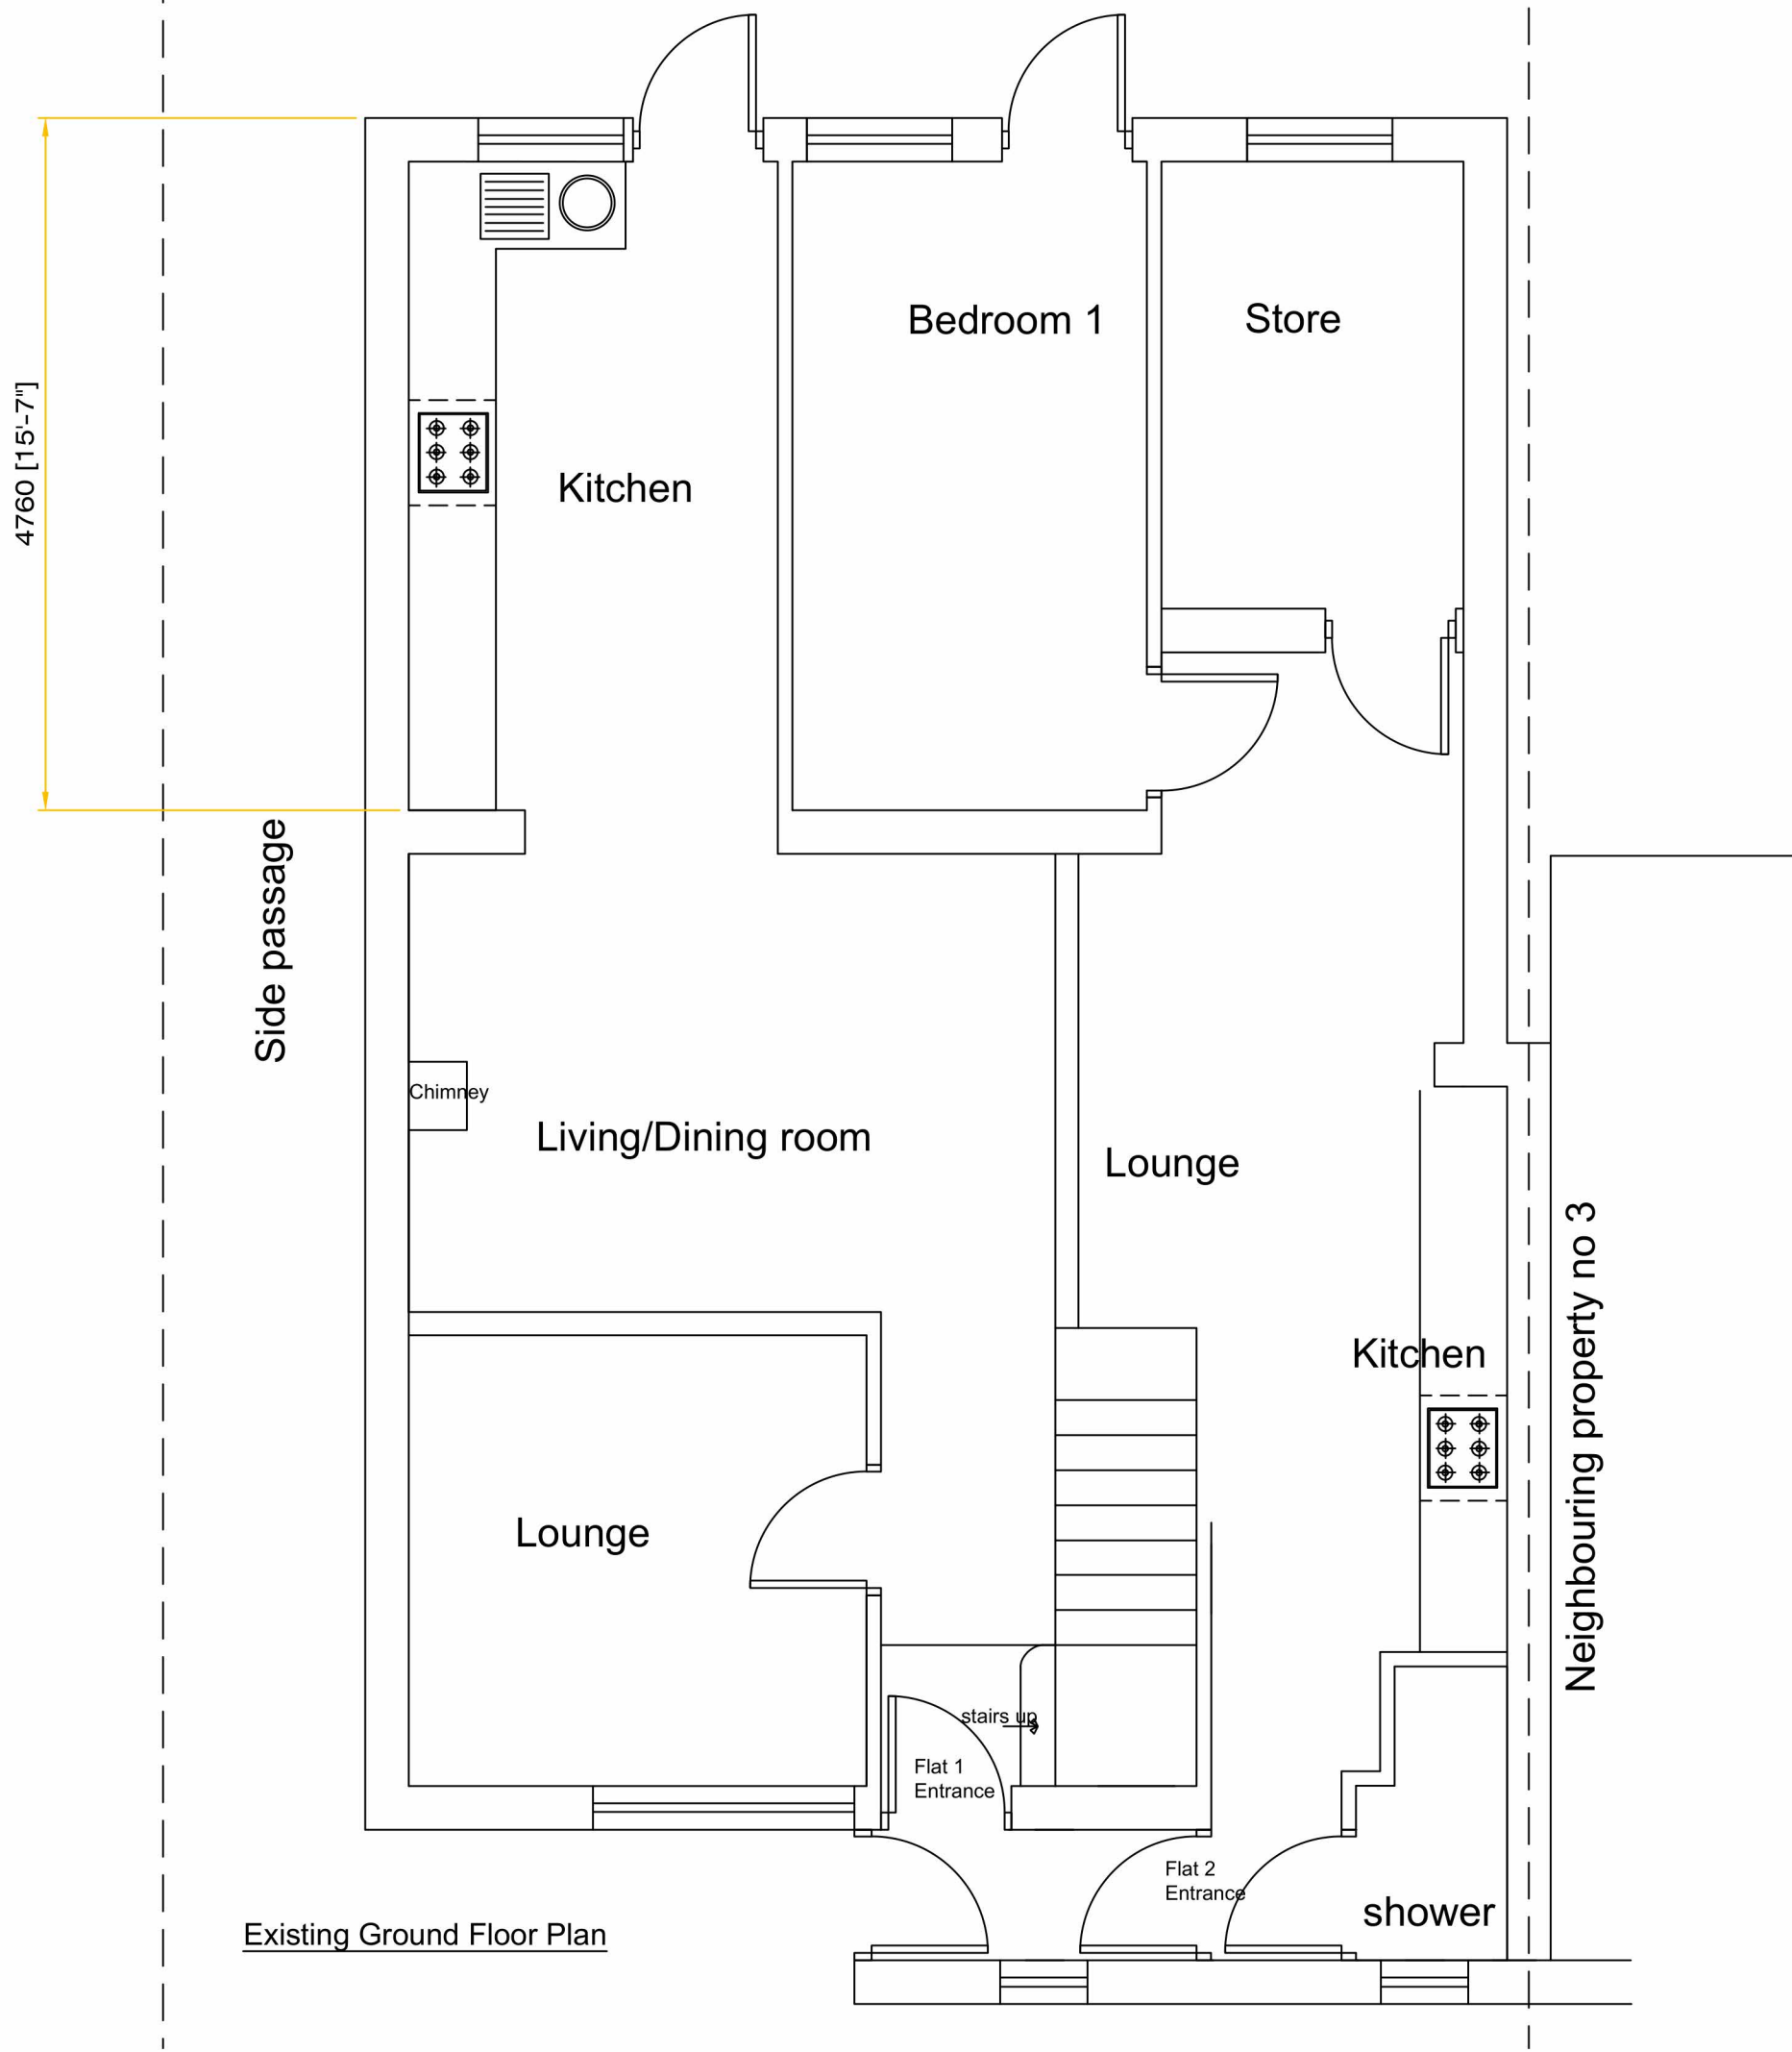

Existing Ground Floor Plan