


EAST SIDE ELEVATION

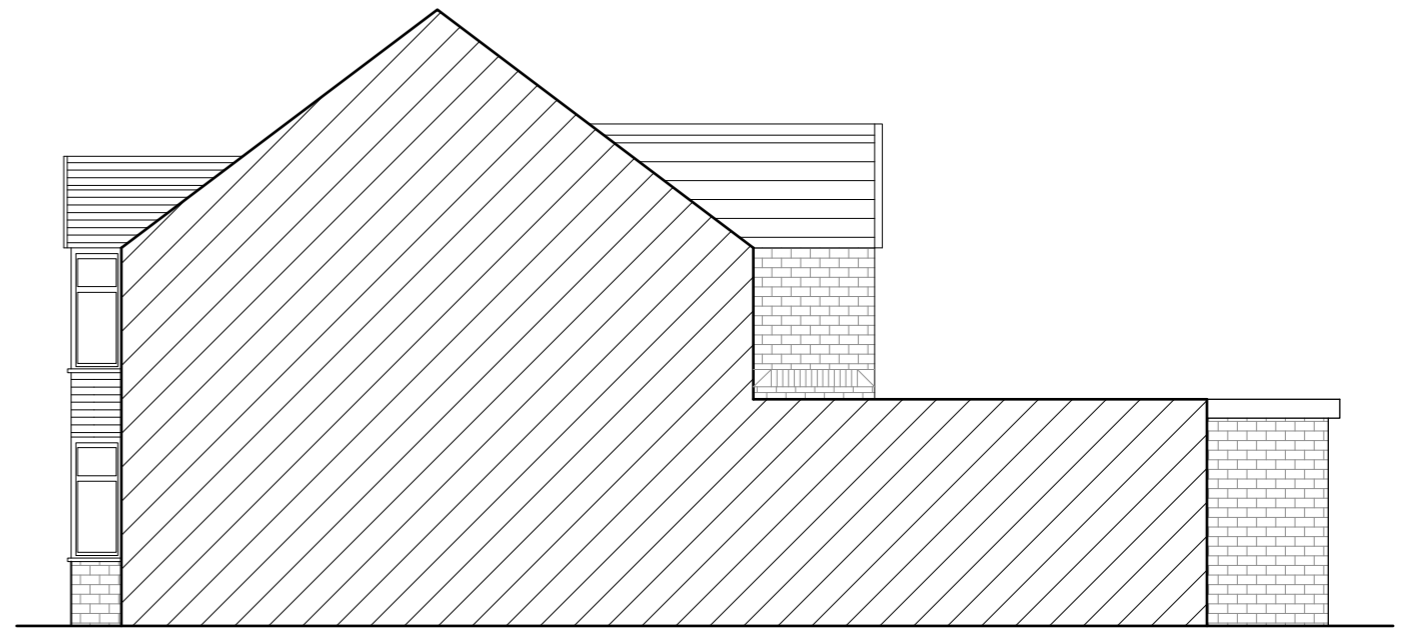


WEST SIDE ELEVATION



FRONT ELEVATION



REAR ELEVATION

 

DRAWN BY	
HUMZAH KHUSHI	
BA ARCHITECTURE	
SCALE	
A3	1 : 100
DATE	
02 / 11 / 2023	
ADDRESS	
MR NAVEED DOGAR 4 BURLINGTON CRESCENT OXFORD OX3 8DY	
PROJECT	
PROPOSED ELEVATION	