




PROPOSED LOCATION PLAN  
1:1250 AT A3

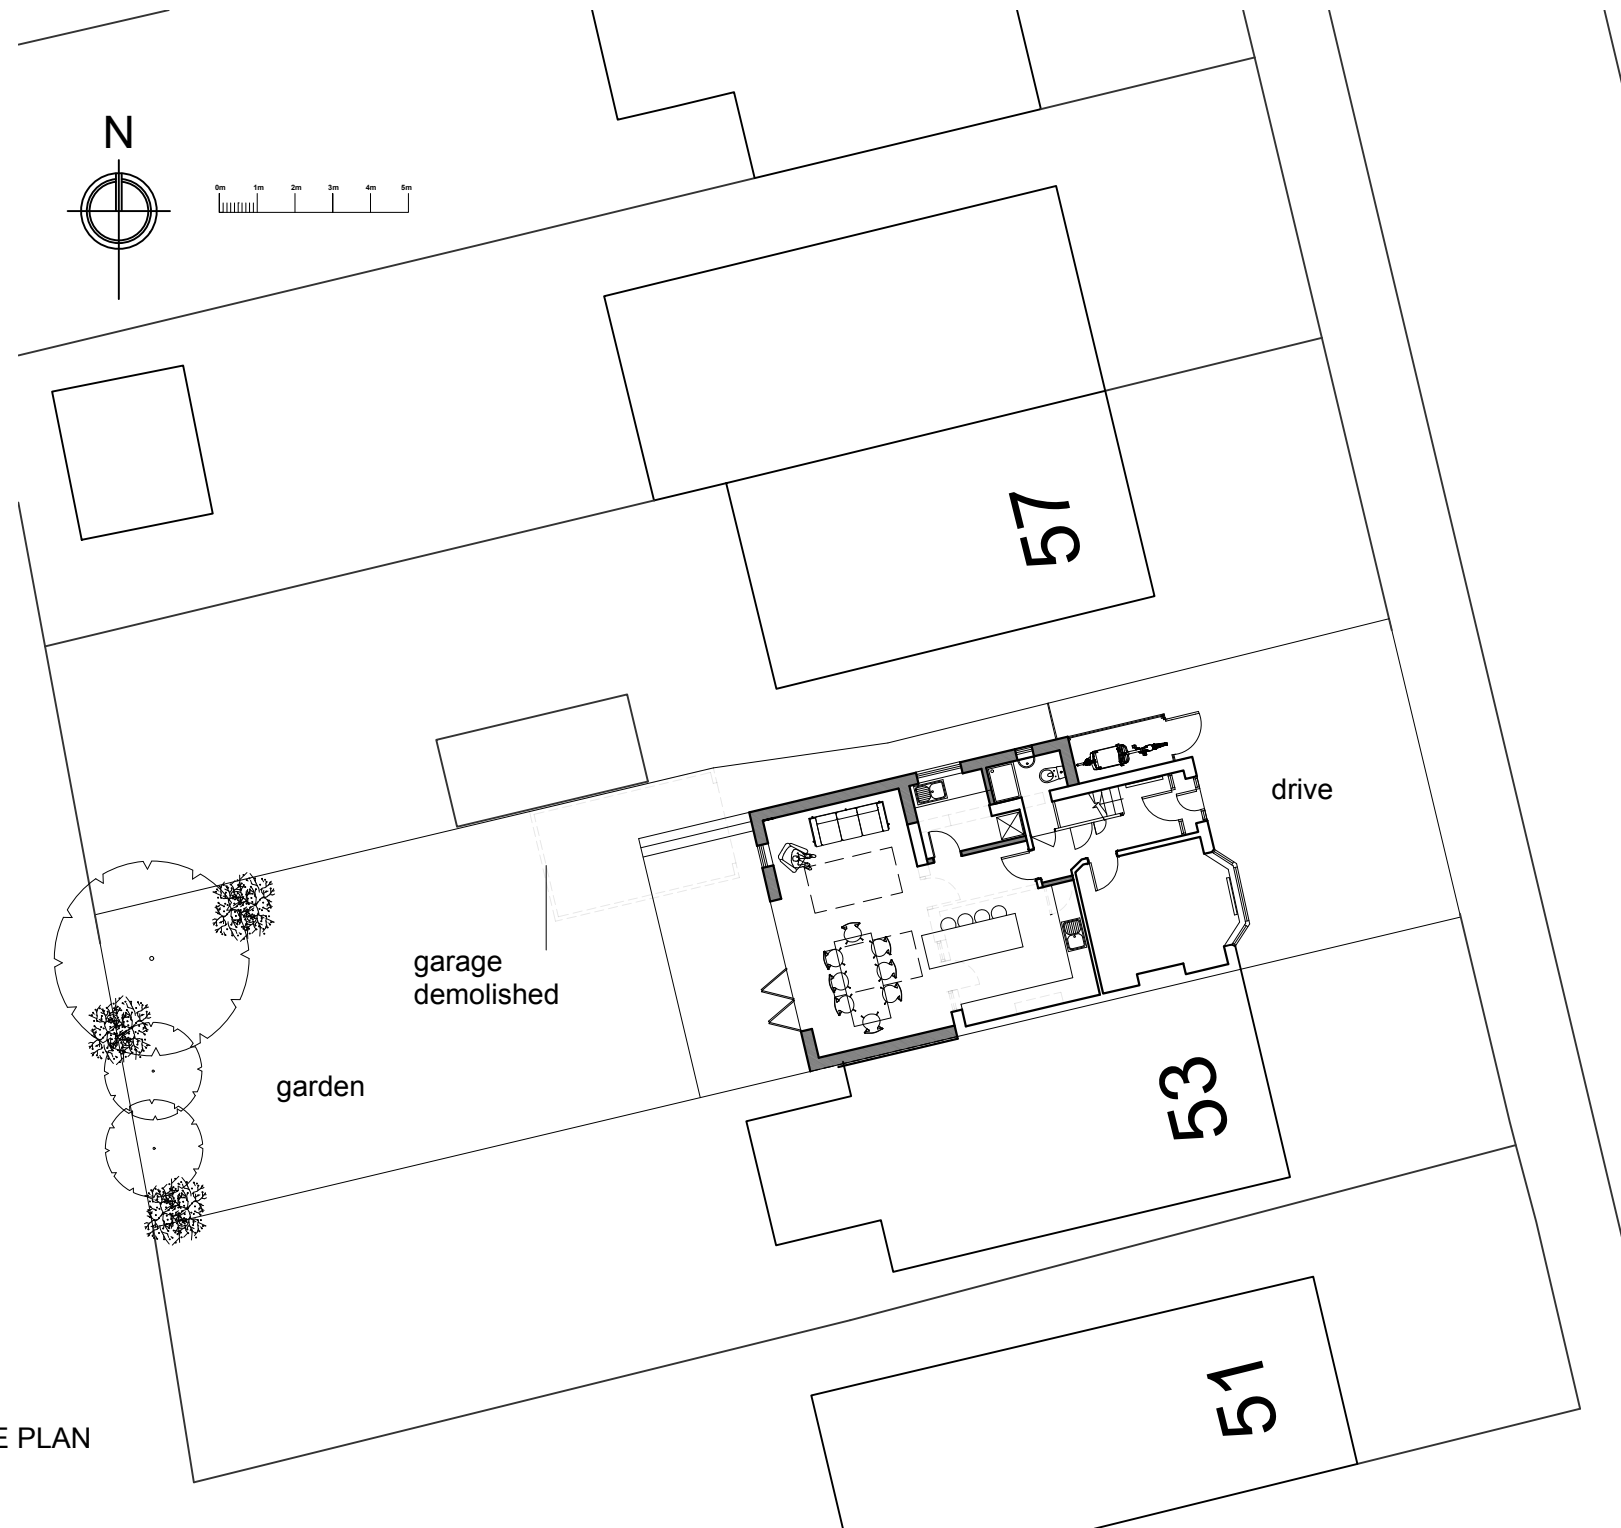

PROPOSED SITE PLAN  
1:200 AT A3

NOTES:  
ANY DISCREPANCIES TO BE REPORTED  
TO THE ARCHITECT.  
ALL DIMENSIONS GIVEN ARE TO STRUCTURAL  
ELEMENTS UNLESS OTHERWISE STATED.  
ALL DIMENSIONS TO BE CHECKED ON SITE.  
DO NOT SCALE FROM THIS DRAWING.

Revision:

Status  
**PLANNING**

Project  
**55 HOME CLOSE  
WOLVERCOTE**

Title  
**PROPOSED SITE AND  
LOCATION PLANS**

Drawn **SM**

Date **NOVEMBER 2023**

Scale **AS NOTED AT A3**

Job No. **2023/385**

Drawing No. **06**

**PERIOLIMAN  
ARCHITECTS**

The Studio  
27 Home Close  
Oxford OX2 8PS

t. 01865 556043  
e. enquiries@perioliman.com  
w. www.perioliman.com