


PROPOSED GROUND FLOOR PLAN  
Scale 1:100

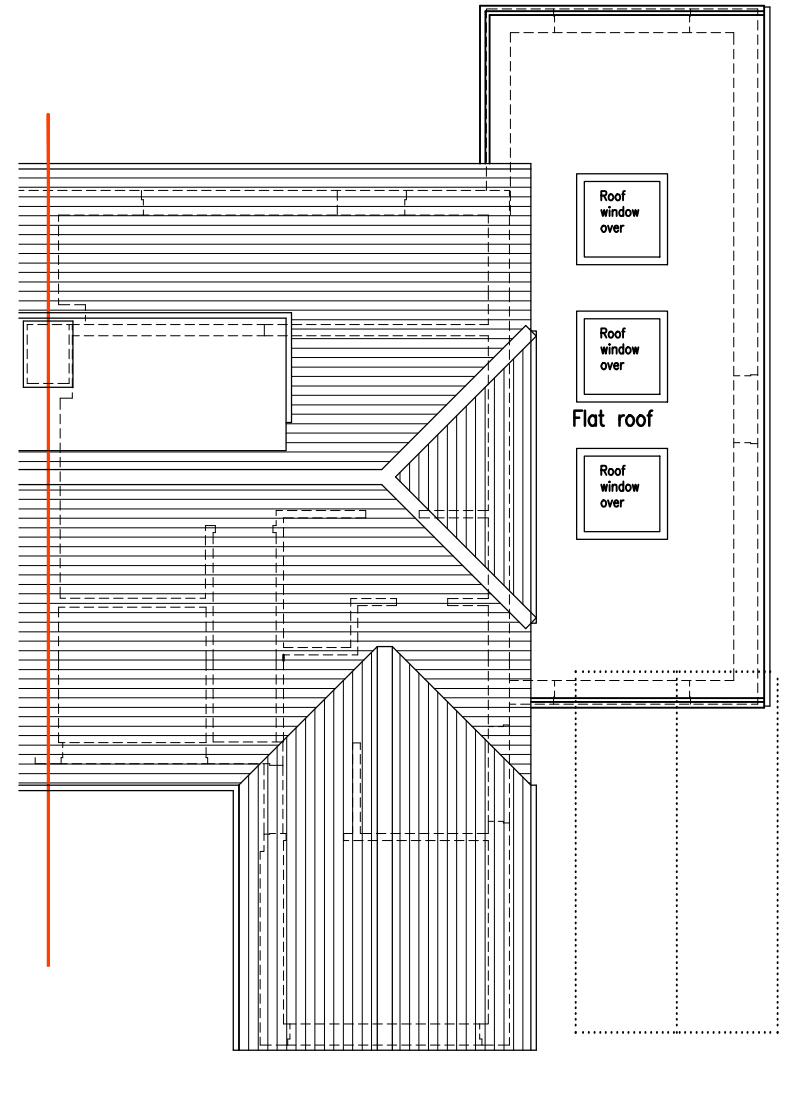

PROPOSED ROOF PLAN  
Scale 1:100

Revisions

|  |   |                                  |                           |                  |  |
|--|---|----------------------------------|---------------------------|------------------|--|
| <p><b>T Joseph Associates Limited</b><br/>Chartered Architect</p> <p>13 Penshurst Green Bromley Kent BR2 9DG<br/>T 07968 714896 E info@tjosephassociates.co.uk W www.tjosephassociates.co.uk</p> | <p>Client:<br/>MR AND MRS BRETT</p>   | <p>Title:<br/>PROPOSED PLANS</p> |                           |                  |  |
|  | <p>Project:<br/>39 MOSYER DRIVE ORPINGTON BR5 4PN - SINGLE STOREY<br/>SIDE AND REAR EXTENSION</p> | <p>Project Ref.<br/>2347</p>     | <p>Drawing no:<br/>03</p> | <p>Revision:</p> | <p>Date:<br/>NOV 2023<br/>Scale<br/>1:100@A3</p> |