


EXISTING SIDE ELEVATION  
Scale 1:100

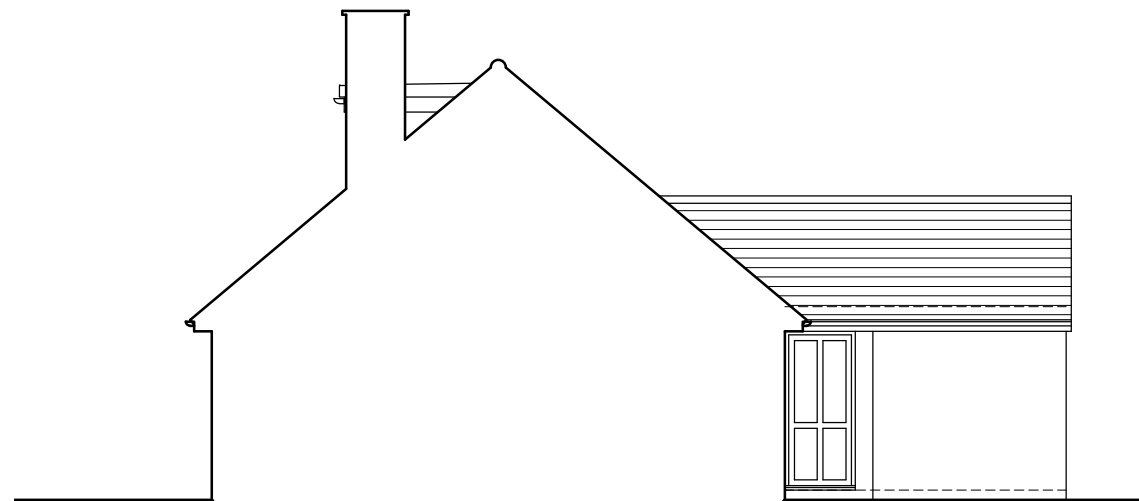

EXISTING SIDE ELEVATION  
Scale 1:100



EXISTING FRONT ELEVATION  
Scale 1:100



EXISTING REAR ELEVATION  
Scale 1:100

Revisions

<p><b>T Joseph Associates Limited</b> Chartered Architect</p> <p>13 Penshurst Green Bromley Kent BR2 9DG T 07968 714896 E info@tjosephassociates.co.uk W www.tjosephassociates.co.uk</p>	<p>Client: MR AND MRS BRETT</p>	<p>Title: EXISTING ELEVATIONS</p>			
	<p>Project: 39 MOSYER DRIVE ORPINGTON BR5 4PN - SINGLE STOREY SIDE AND REAR EXTENSION</p>	<p>Project Ref. 2347</p>	<p>Drawing no: 02</p>	<p>Revision:</p>	<p>Date: NOV 2023 Scale 1:100@A3</p>