


PROPOSED SIDE ELEVATION
Scale 1:100

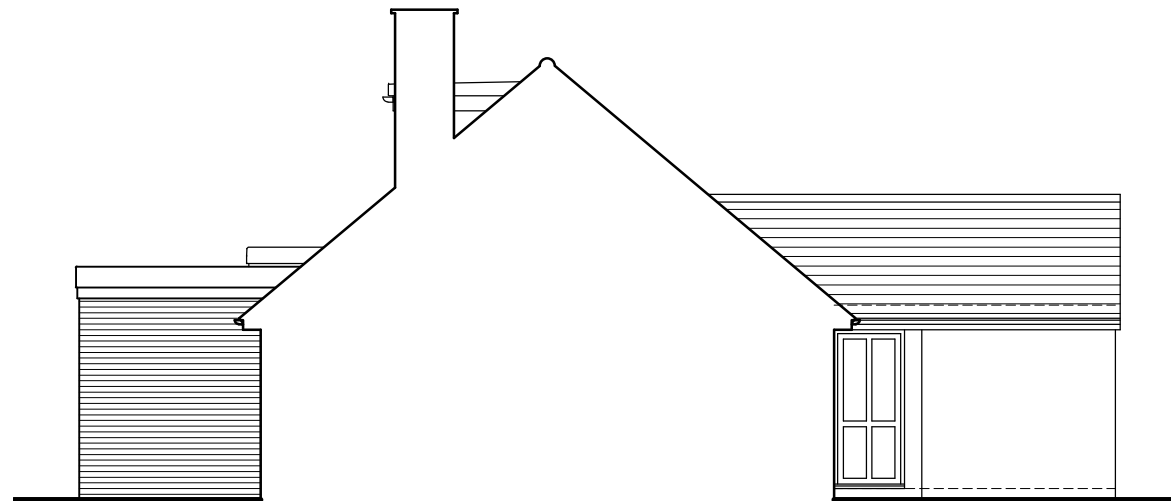

PROPOSED SIDE ELEVATION
Scale 1:100



PROPOSED FRONT ELEVATION
Scale 1:100



PROPOSED REAR ELEVATION
Scale 1:100

Revisions

<p>T Joseph Associates Limited Chartered Architect 13 Penshurst Green Bromley Kent BR2 9DG T 07968 714896 E info@tjosephassociates.co.uk W www.tjosephassociates.co.uk</p>	<p>Client: MR AND MRS BRETT</p>	<p>Title: PROPOSED ELEVATIONS</p>			
	<p>Project: 39 MOSYER DRIVE ORPINGTON BR5 4PN - SINGLE STOREY SIDE AND REAR EXTENSION</p>	<p>Project Ref. 2347</p>	<p>Drawing no: 04</p>	<p>Revision:</p>	<p>Date: NOV 2023 Scale 1:100@A3</p>