



GROUND FLOOR




ROOF PLAN

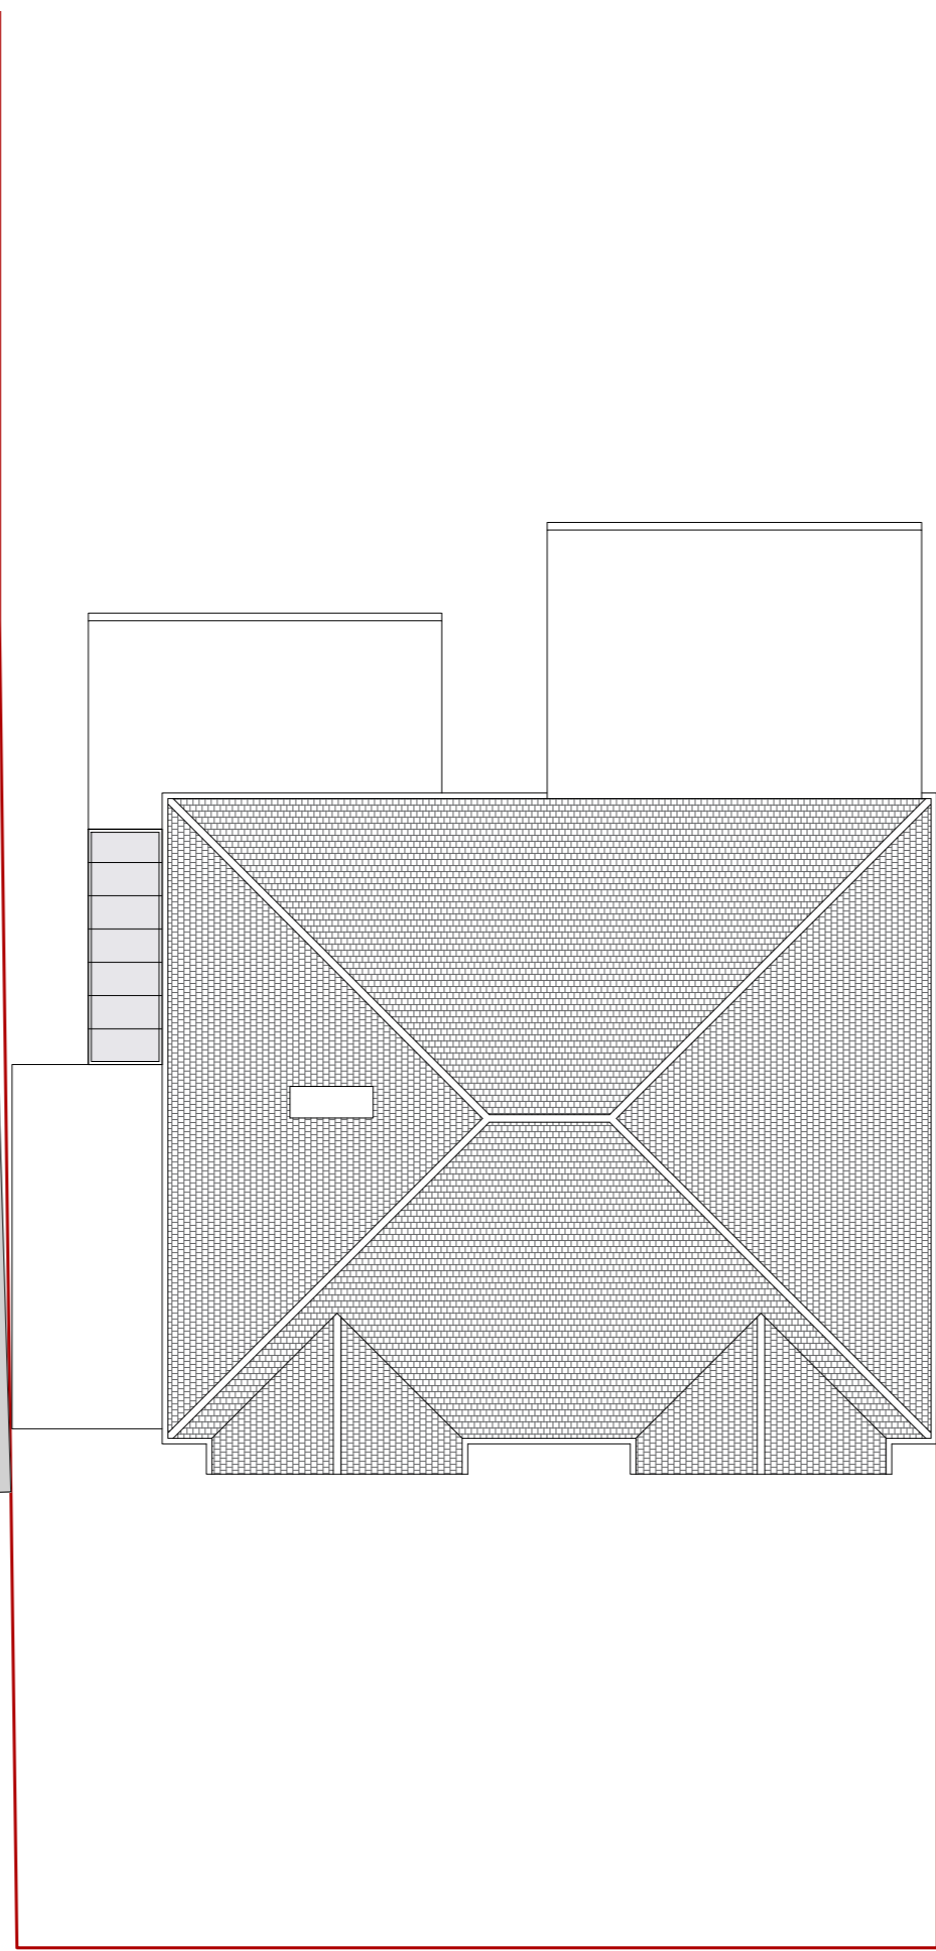

01. FRONT ELEVATION

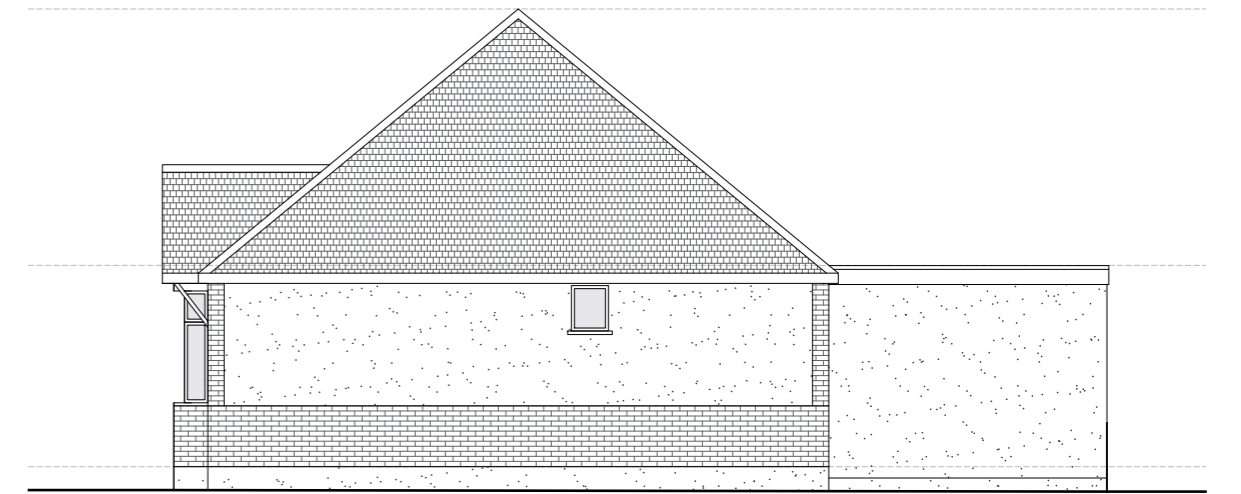

02. SIDE ELEVATION

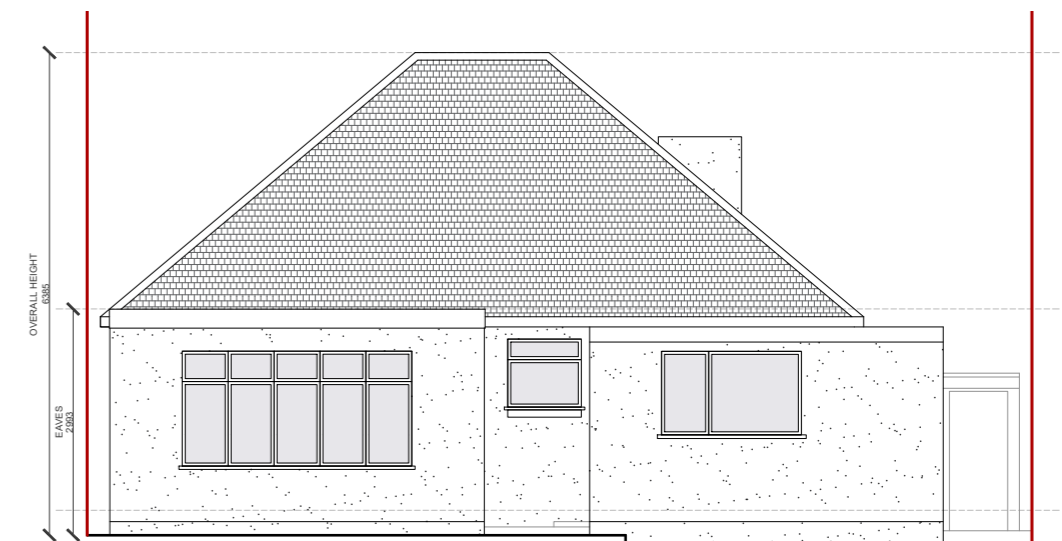

03. REAR ELEVATION



04. SIDE ELEVATION



DRAFT ARCHITECTURE	PROJECT No: <b>2328</b>	ISSUE DATE: <b>08.11.2023</b>
	SCALE: <b>1:100@A2</b>	DRAWING No: <b>001.PD</b>
DRAWING NAME: <b>EXISTING PLANS</b>		REV: <b>-</b>