



FRONT ELEVATION

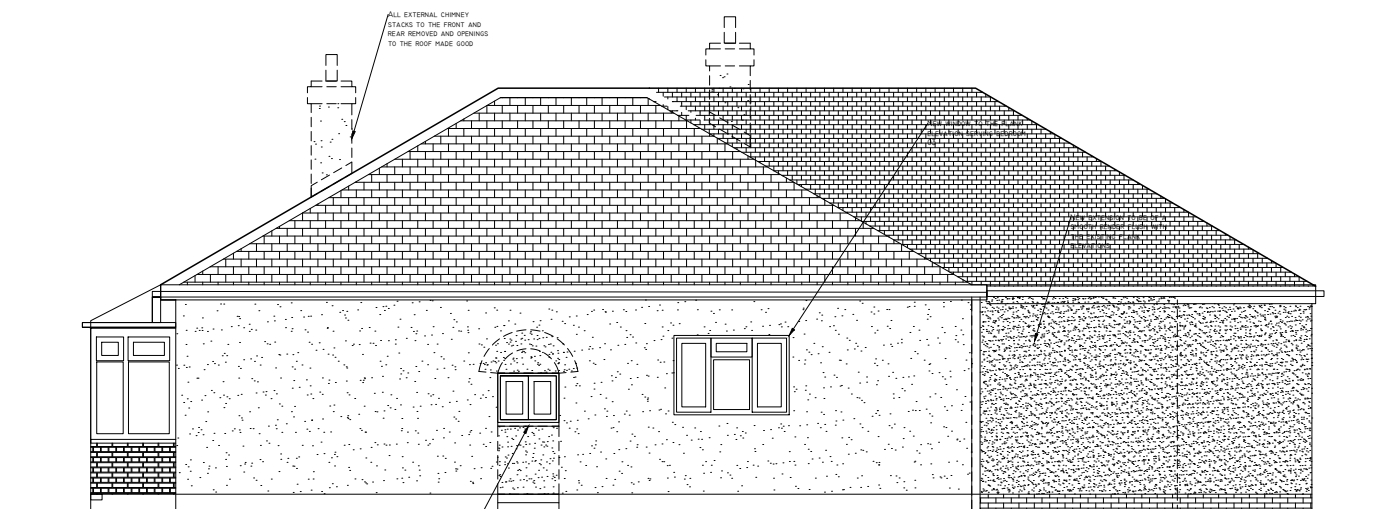


RIGHT FLANK ELEVATION

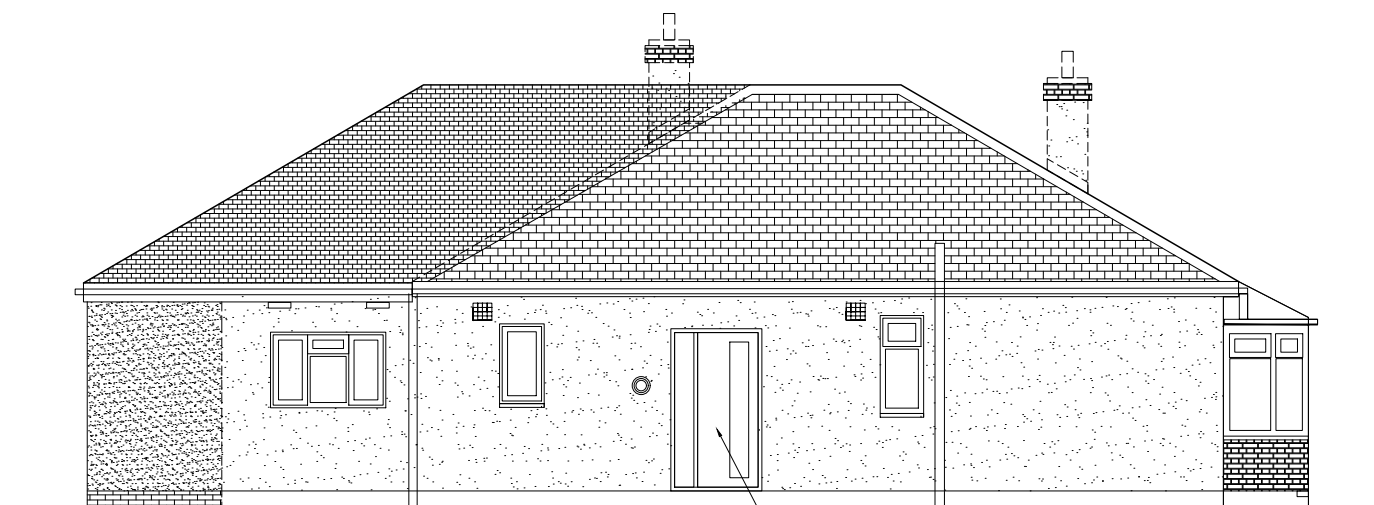

LEFT FLANK ELEVATION



REAR ELEVATION

 

A3

This drawing and the copyrights and patents therein are the property of JSM and may not be used or reproduced without consent or attribution.

It is the responsibility to review these drawings to ensure compliance with the latest building regulations and guidance documents as well as ensure the detailed measurements are correct before undertaking works.

No structural, intrusive or specialist surveys have been undertaken as part of this design.

ADDRESS: 32 BYWOOD AVE CROYDON CR0 7RA	TITLE: PROPOSED ELEVATIONS
PROJECT: EXTENSION	PURPOSE OF ISSUE: PLANNING
SCALE: 1:100 @ A3	DATE: 19/07/2021
DRAWING No. P04	REVISION: A