


Ground Floor Plan



First Floor Plan

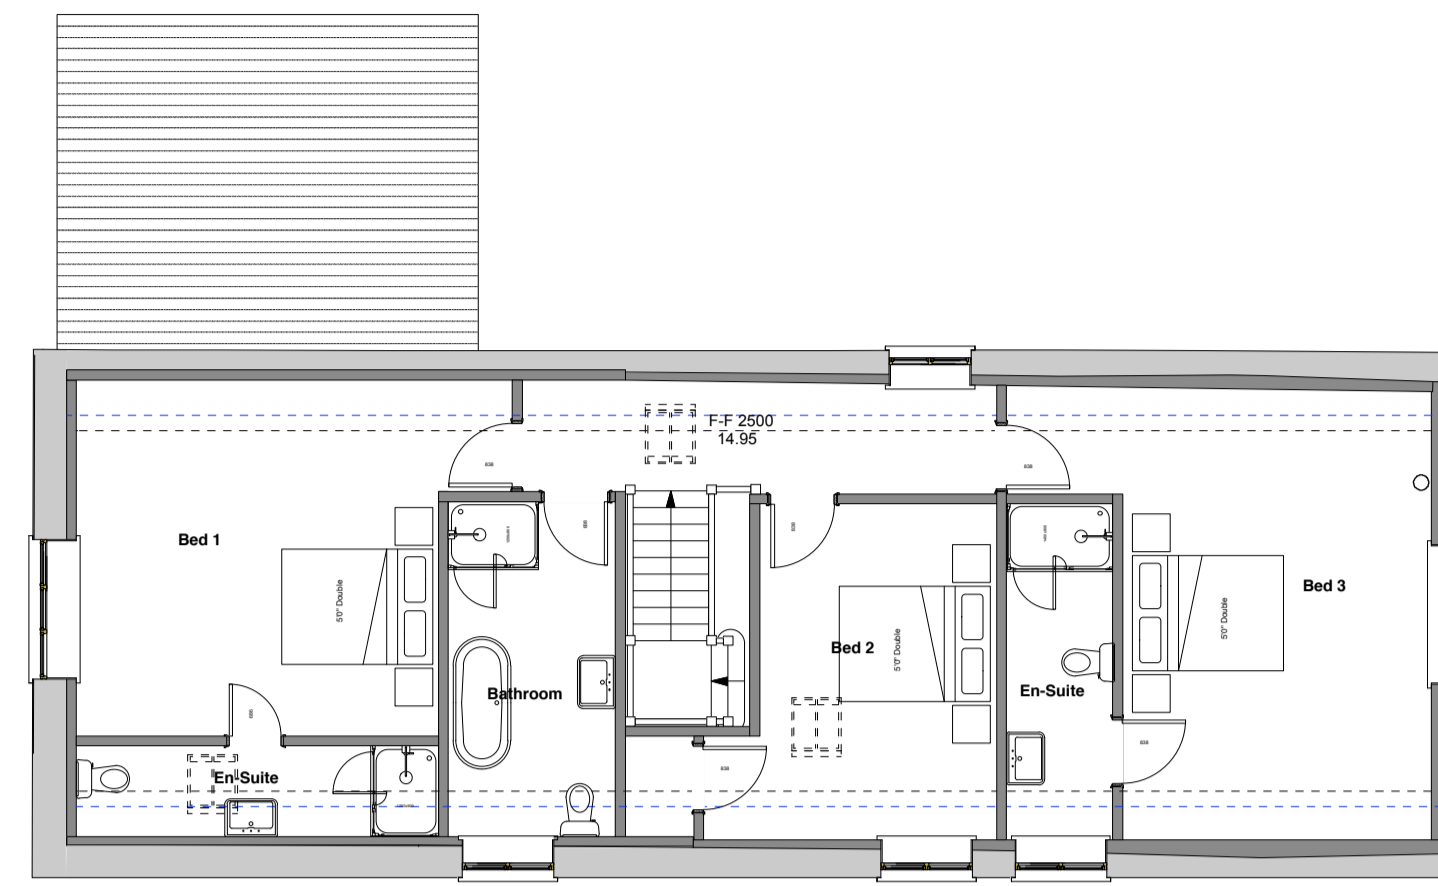

West Elevation




North Elevation



South Elevation



East Elevation

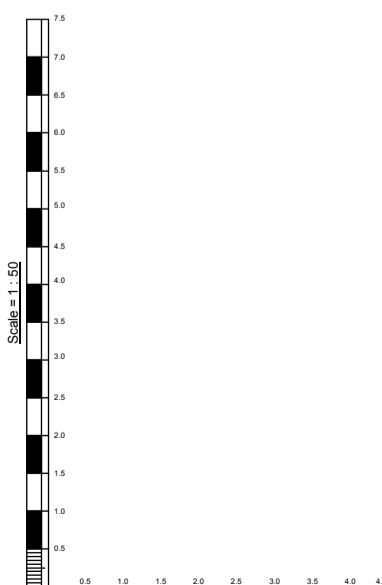

Rev C. Options deleted. Class O application issue. 14th Oct 2022  
 Rev B. Changes following client comments. 22/11/2021

# JACKSON ARCHITECTS LTD

PROJECT: Church Farm Barn  
 Pound Lane  
 Hardwicke  
 Gloucester  
 GL2 4RJ

PROJECT NO. 1025

DRAWING TITLE: Proposals  
 SCALE: 1:100

DRAWING NO. 002  
 REVISION (C)  
 DATE: Sept 2021

Jason Jackson, ARB, BA (Hons) Arch Dip (Arch) Dip (Urban Design)  
 51 School Road, Charlton Kings, Cheltenham, Glos, GL53 8BP  
 3 Mendip House, High Street, Taunton, Somerset, TA1 3SX  
 Taunton: 01823 257019 Cheltenham: 01242 242644 Mobile: 07973 217620  
 e-mail: info@jacksonarchitects.co.uk  
 www.jacksonarchitects.co.uk