
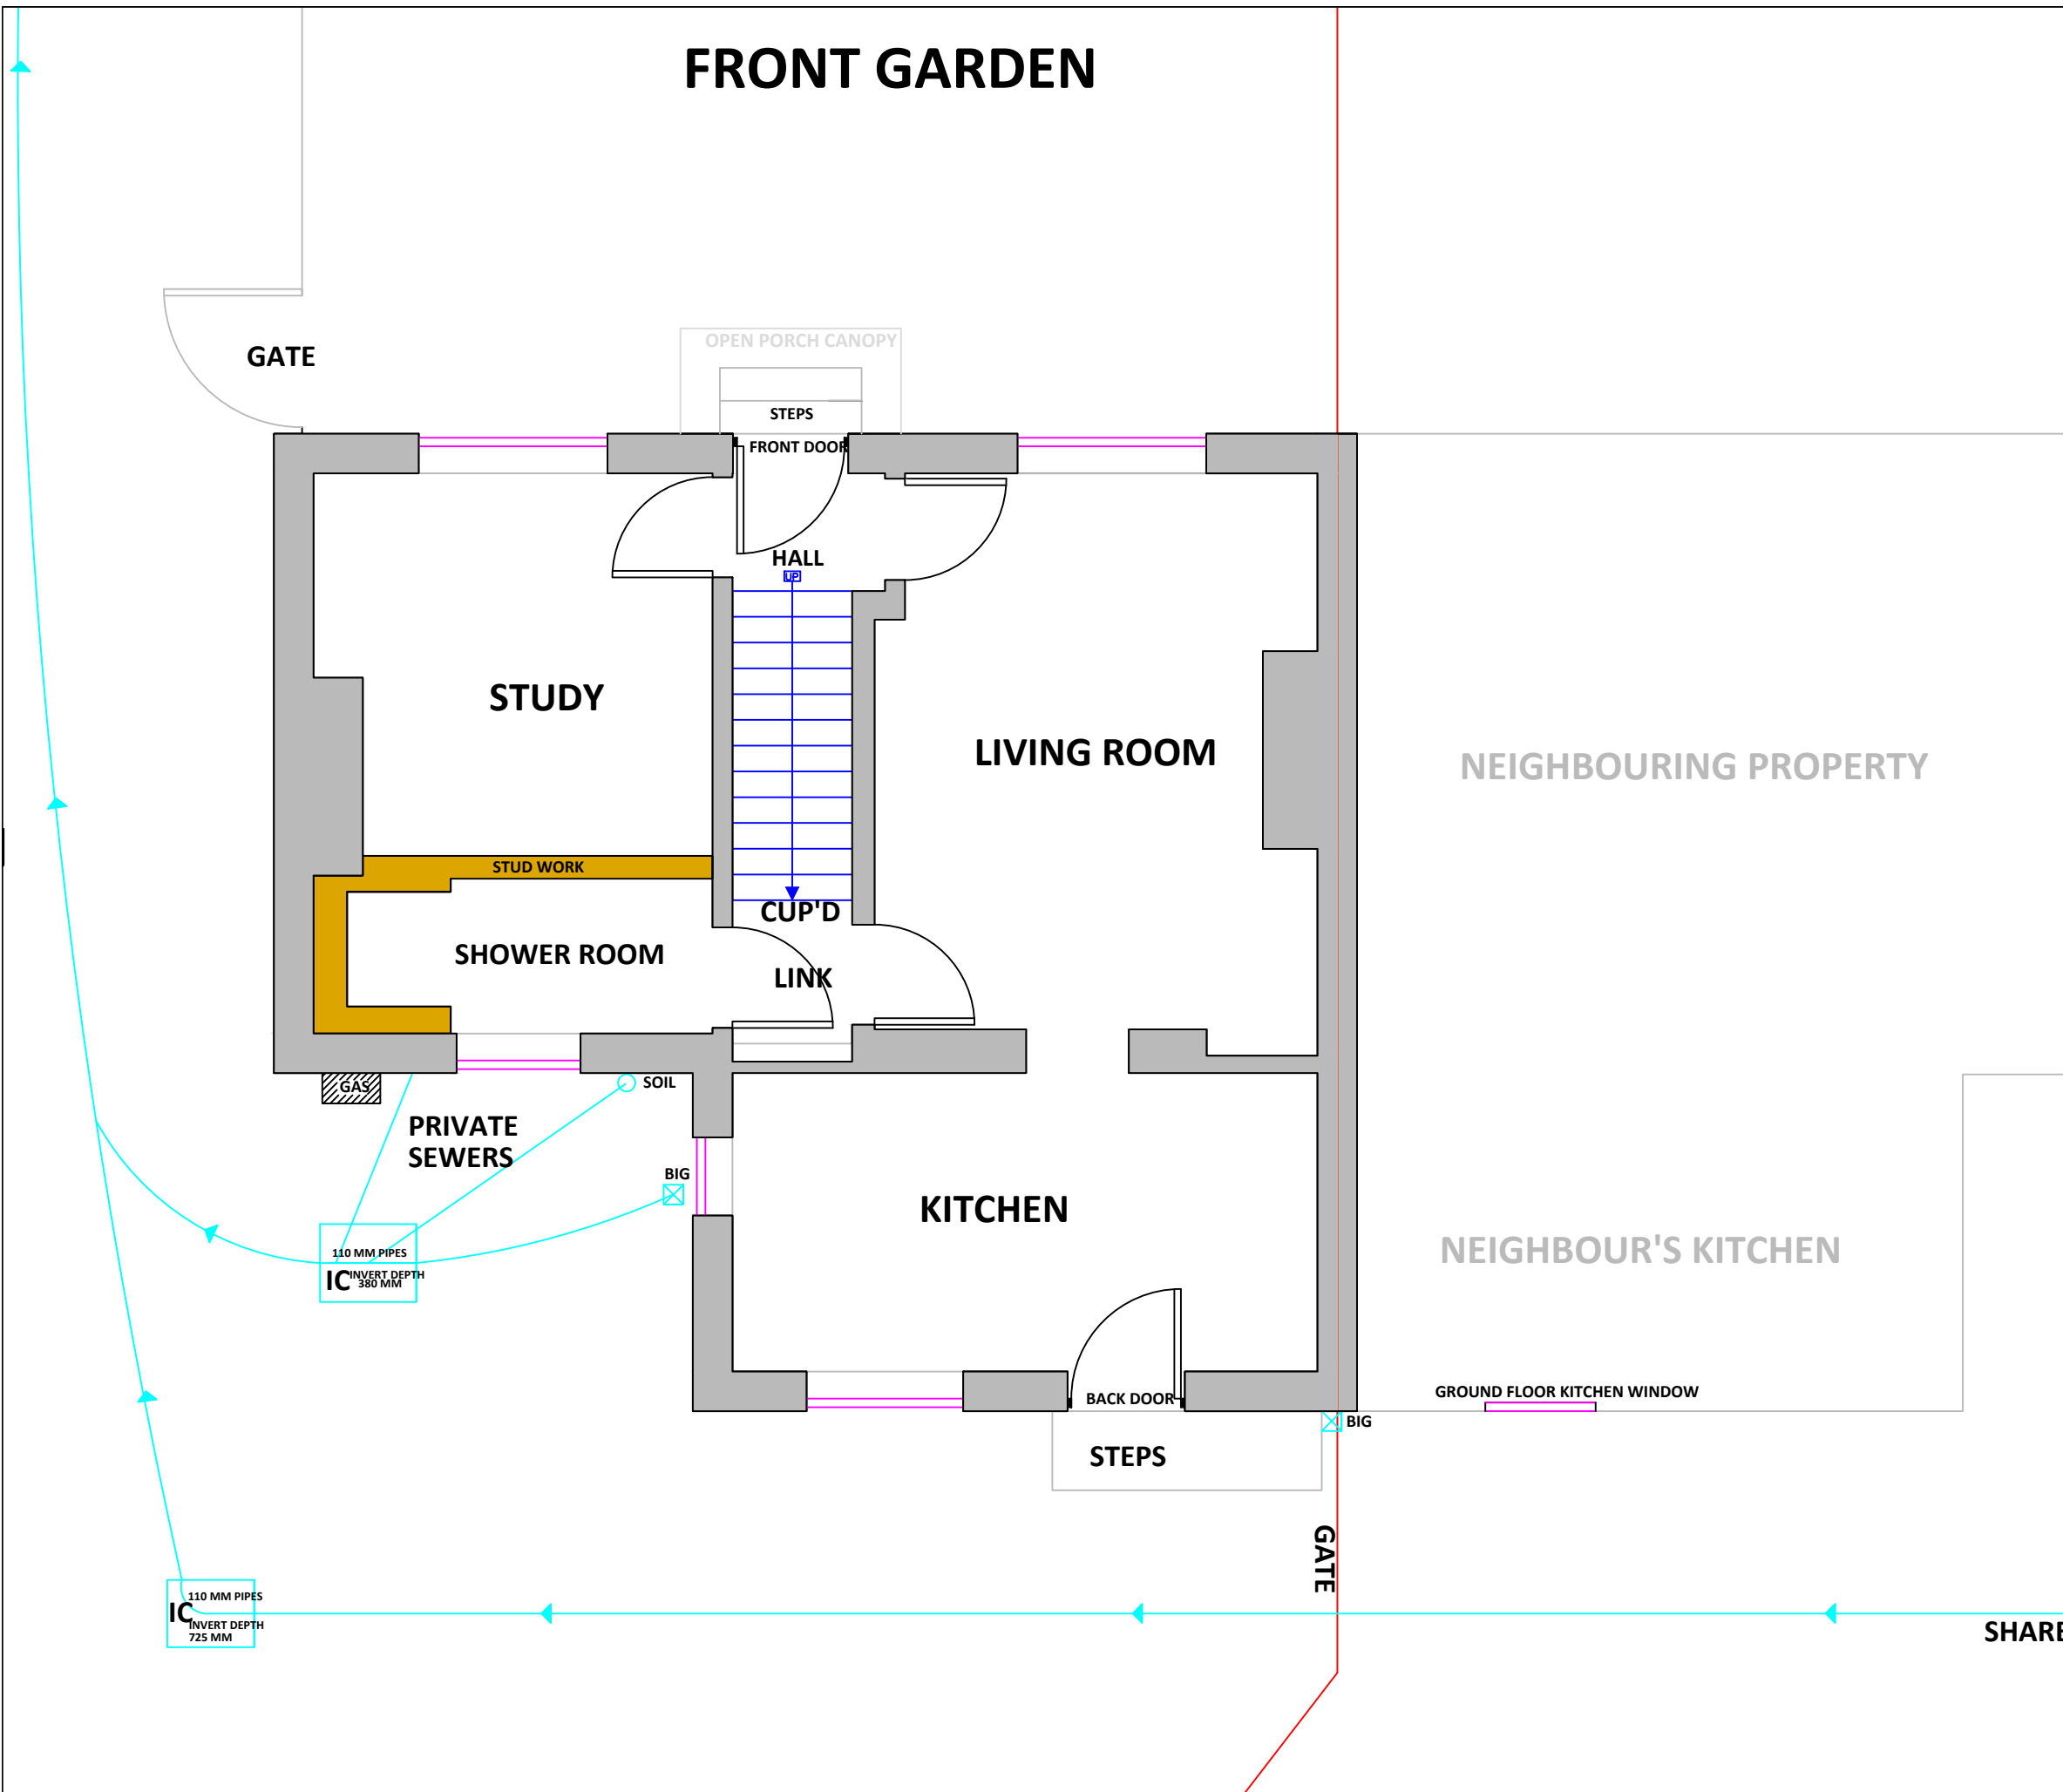



Digital Planit™
 designing your world...
 2 Fitzhardinge Way
 Berkeley
 Glos
 GL13 9EG
 01453 511 418

Client: LISA PAYNE 10 THE LEYS, BERKELEY, GL13 9AF	Description: Existing Plot Plan
Drawn: DS	Job: 543435
Scale @ A3: 1:100	
Date: 27.10.23	
Dwg No: 543435-23-1	

FRONT GARDEN

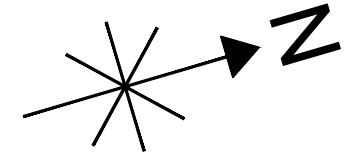

NEIGHBOURING PROPERTY



NEIGHBOUR'S KITCHEN

DP
Digital Planit™
 designing your world....

2 Fitzhardinge Way
 Berkeley
 Glos
 GL13 9EG
 01453 511 418



Client: LISA PAYNE 10 THE LEYS, BERKELEY, GL13 9AF	Description: Existing GF Plan
Drawn: DS	Job: 543435
Scale @ A3: 1:50	
Date: 27.10.23	
Dwg No: 543435-23-2	

SHARE

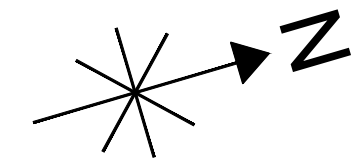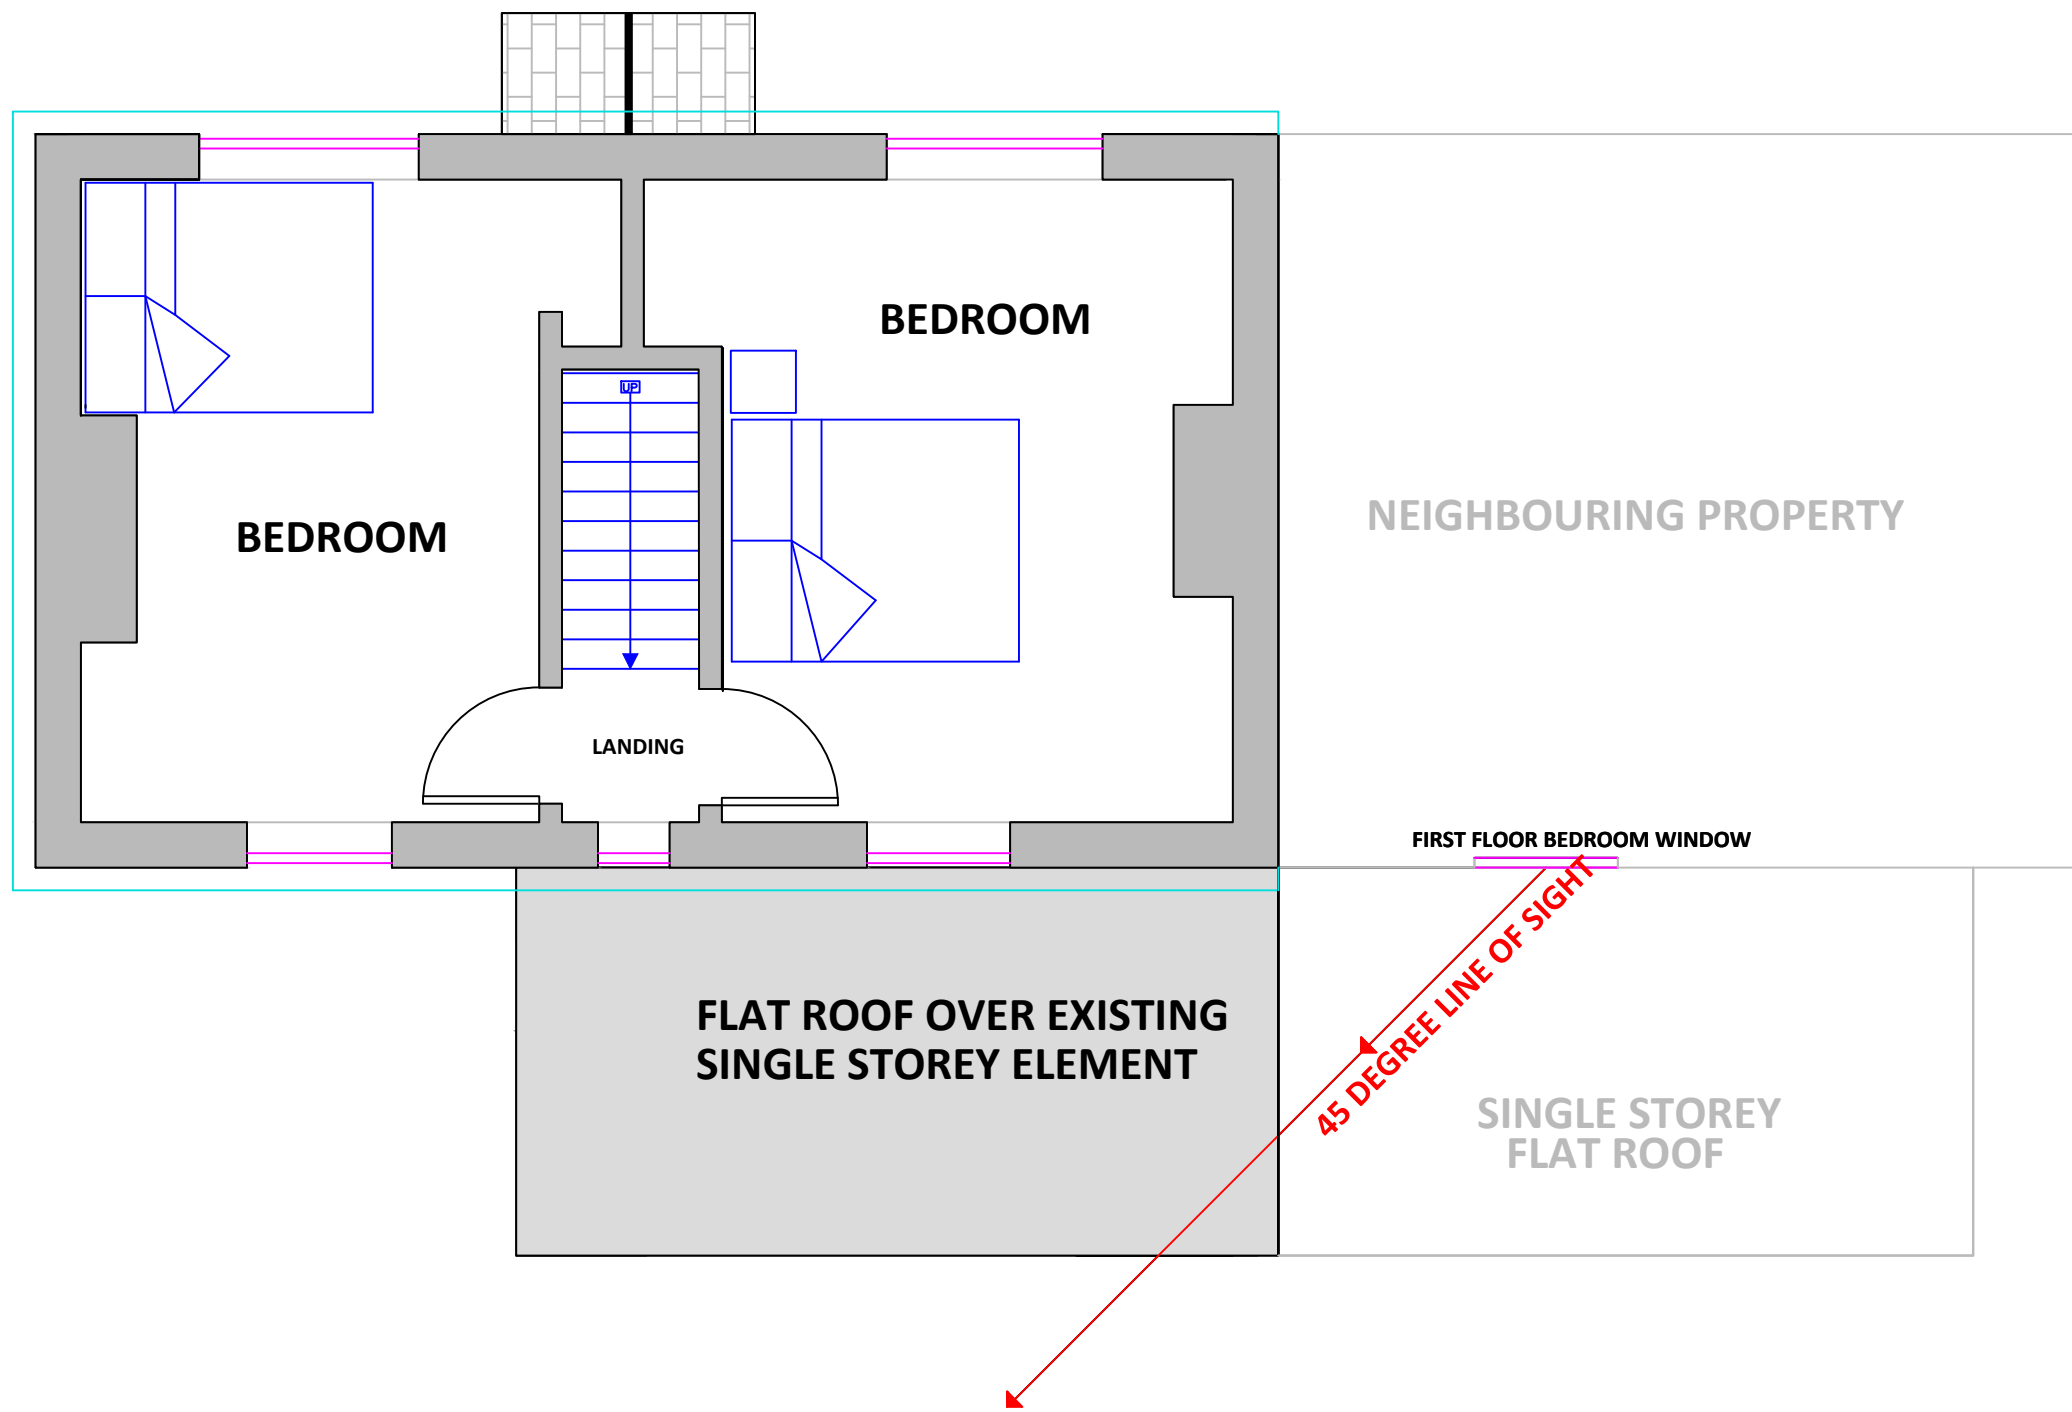


Digital Planit™
 designing your world...
 2 Fitzhardinge Way
 Berkeley
 Glos
 GL13 9EG
 01453 511 418

Client: LISA PAYNE 10 THE LEYS, BERKELEY, GL13 9AF	Description: Existing FF Plan
Drawn: DS	Job: 543435
Scale @ A3: 1:50	
Date: 27.10.23	
Dwg No: 543435-23-3	

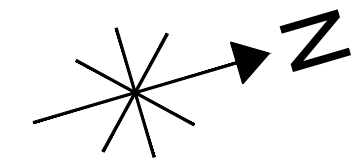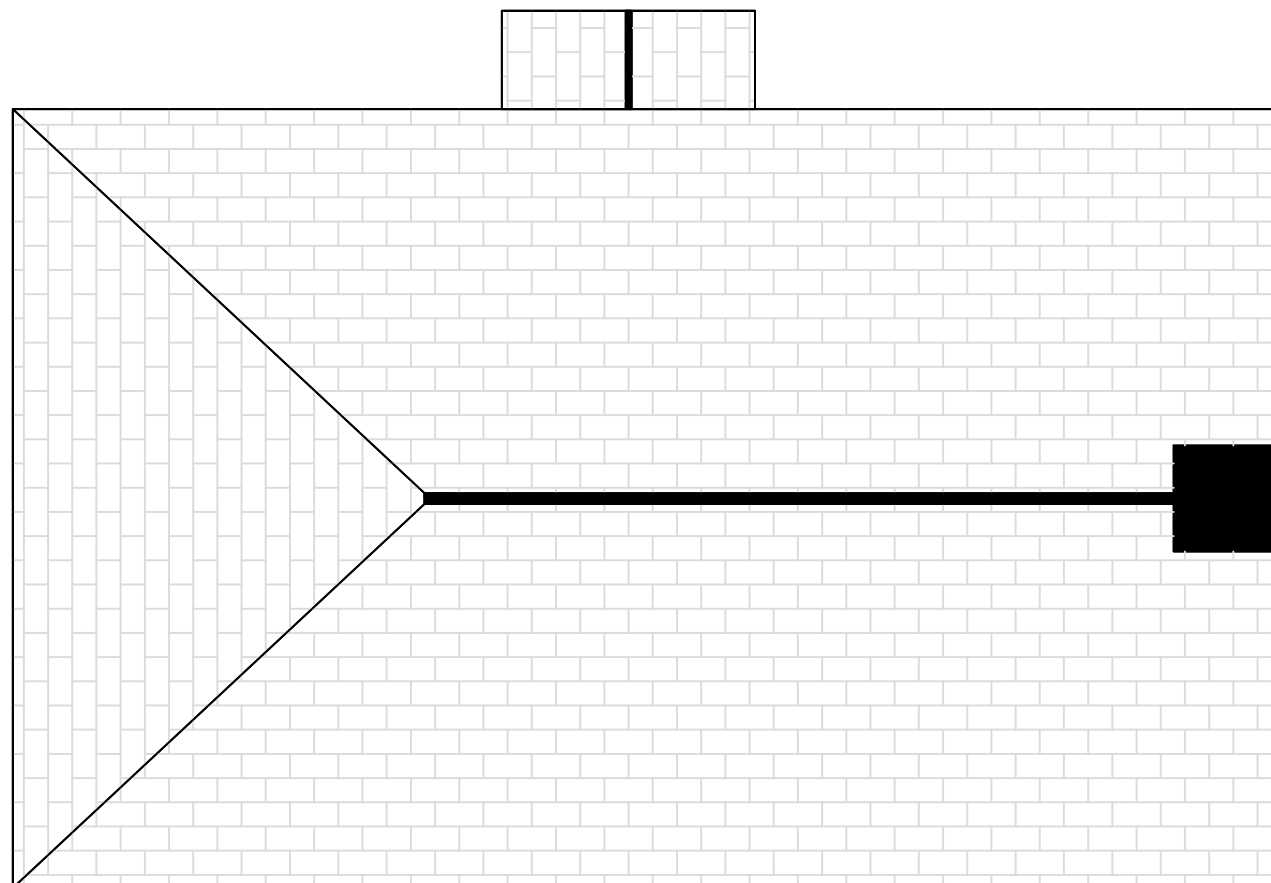

NEIGHBOURING PROPERTY

**FLAT ROOF OVER EXISTING
SINGLE STOREY ELEMENT**


SINGLE STOREY
FLAT ROOF


Digital Planit™
 designing your world...
 2 Fitzhardinge Way
 Berkeley
 Glos
 GL13 9EG
 01453 511 418


Client: LISA PAYNE 10 THE LEYS, BERKELEY, GL13 9AF	Description: Existing Roof Plan
Drawn: DS	Job: 543435
Scale @ A3: 1:50	
Date: 27.10.23	
Dwg No: 543435-23-4	




FRONT ELEVATION

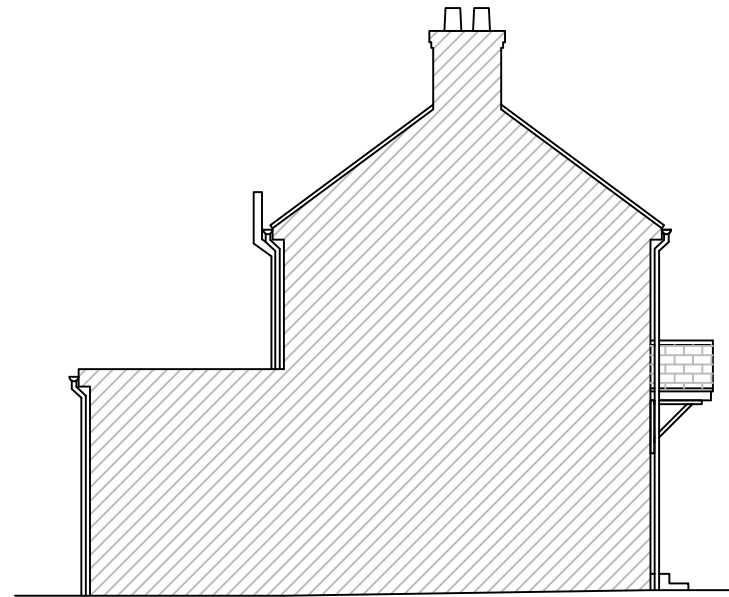

LEFT ELEVATION

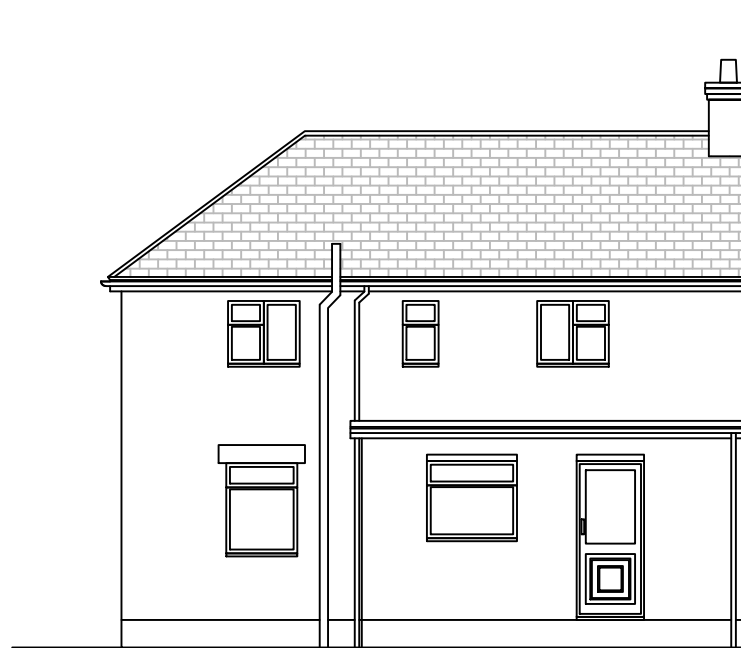



REAR ELEVATION

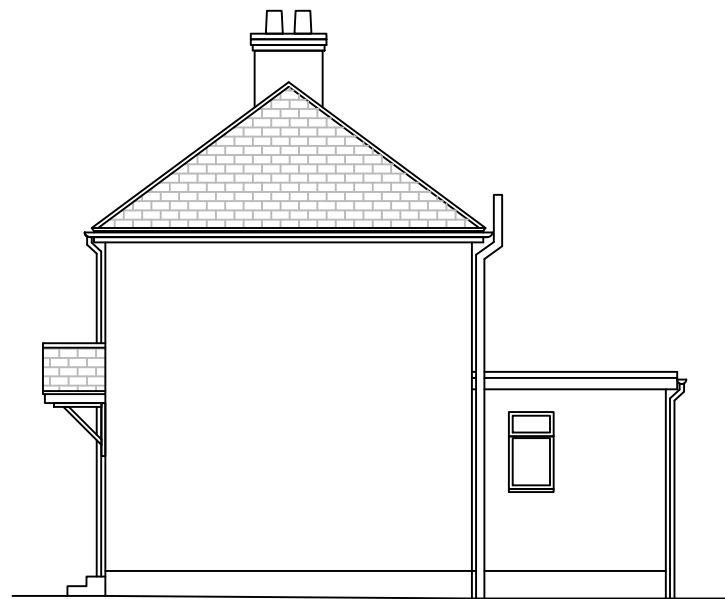

RIGHT ELEVATION


Digital Planit™
 designing your world....
 2 Fitzhardinge Way
 Berkeley
 Glos
 GL13 9EG
 01453 511 418



Client: LISA PAYNE 10 THE LEYS, BERKELEY, GL13 9AF	Description: Existing Elevations
Drawn: DS	Job: 543435
Scale @ A3: 1:100	
Date: 27.10.23	
Dwg No: 543435-23-5	

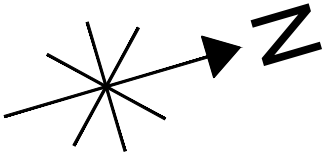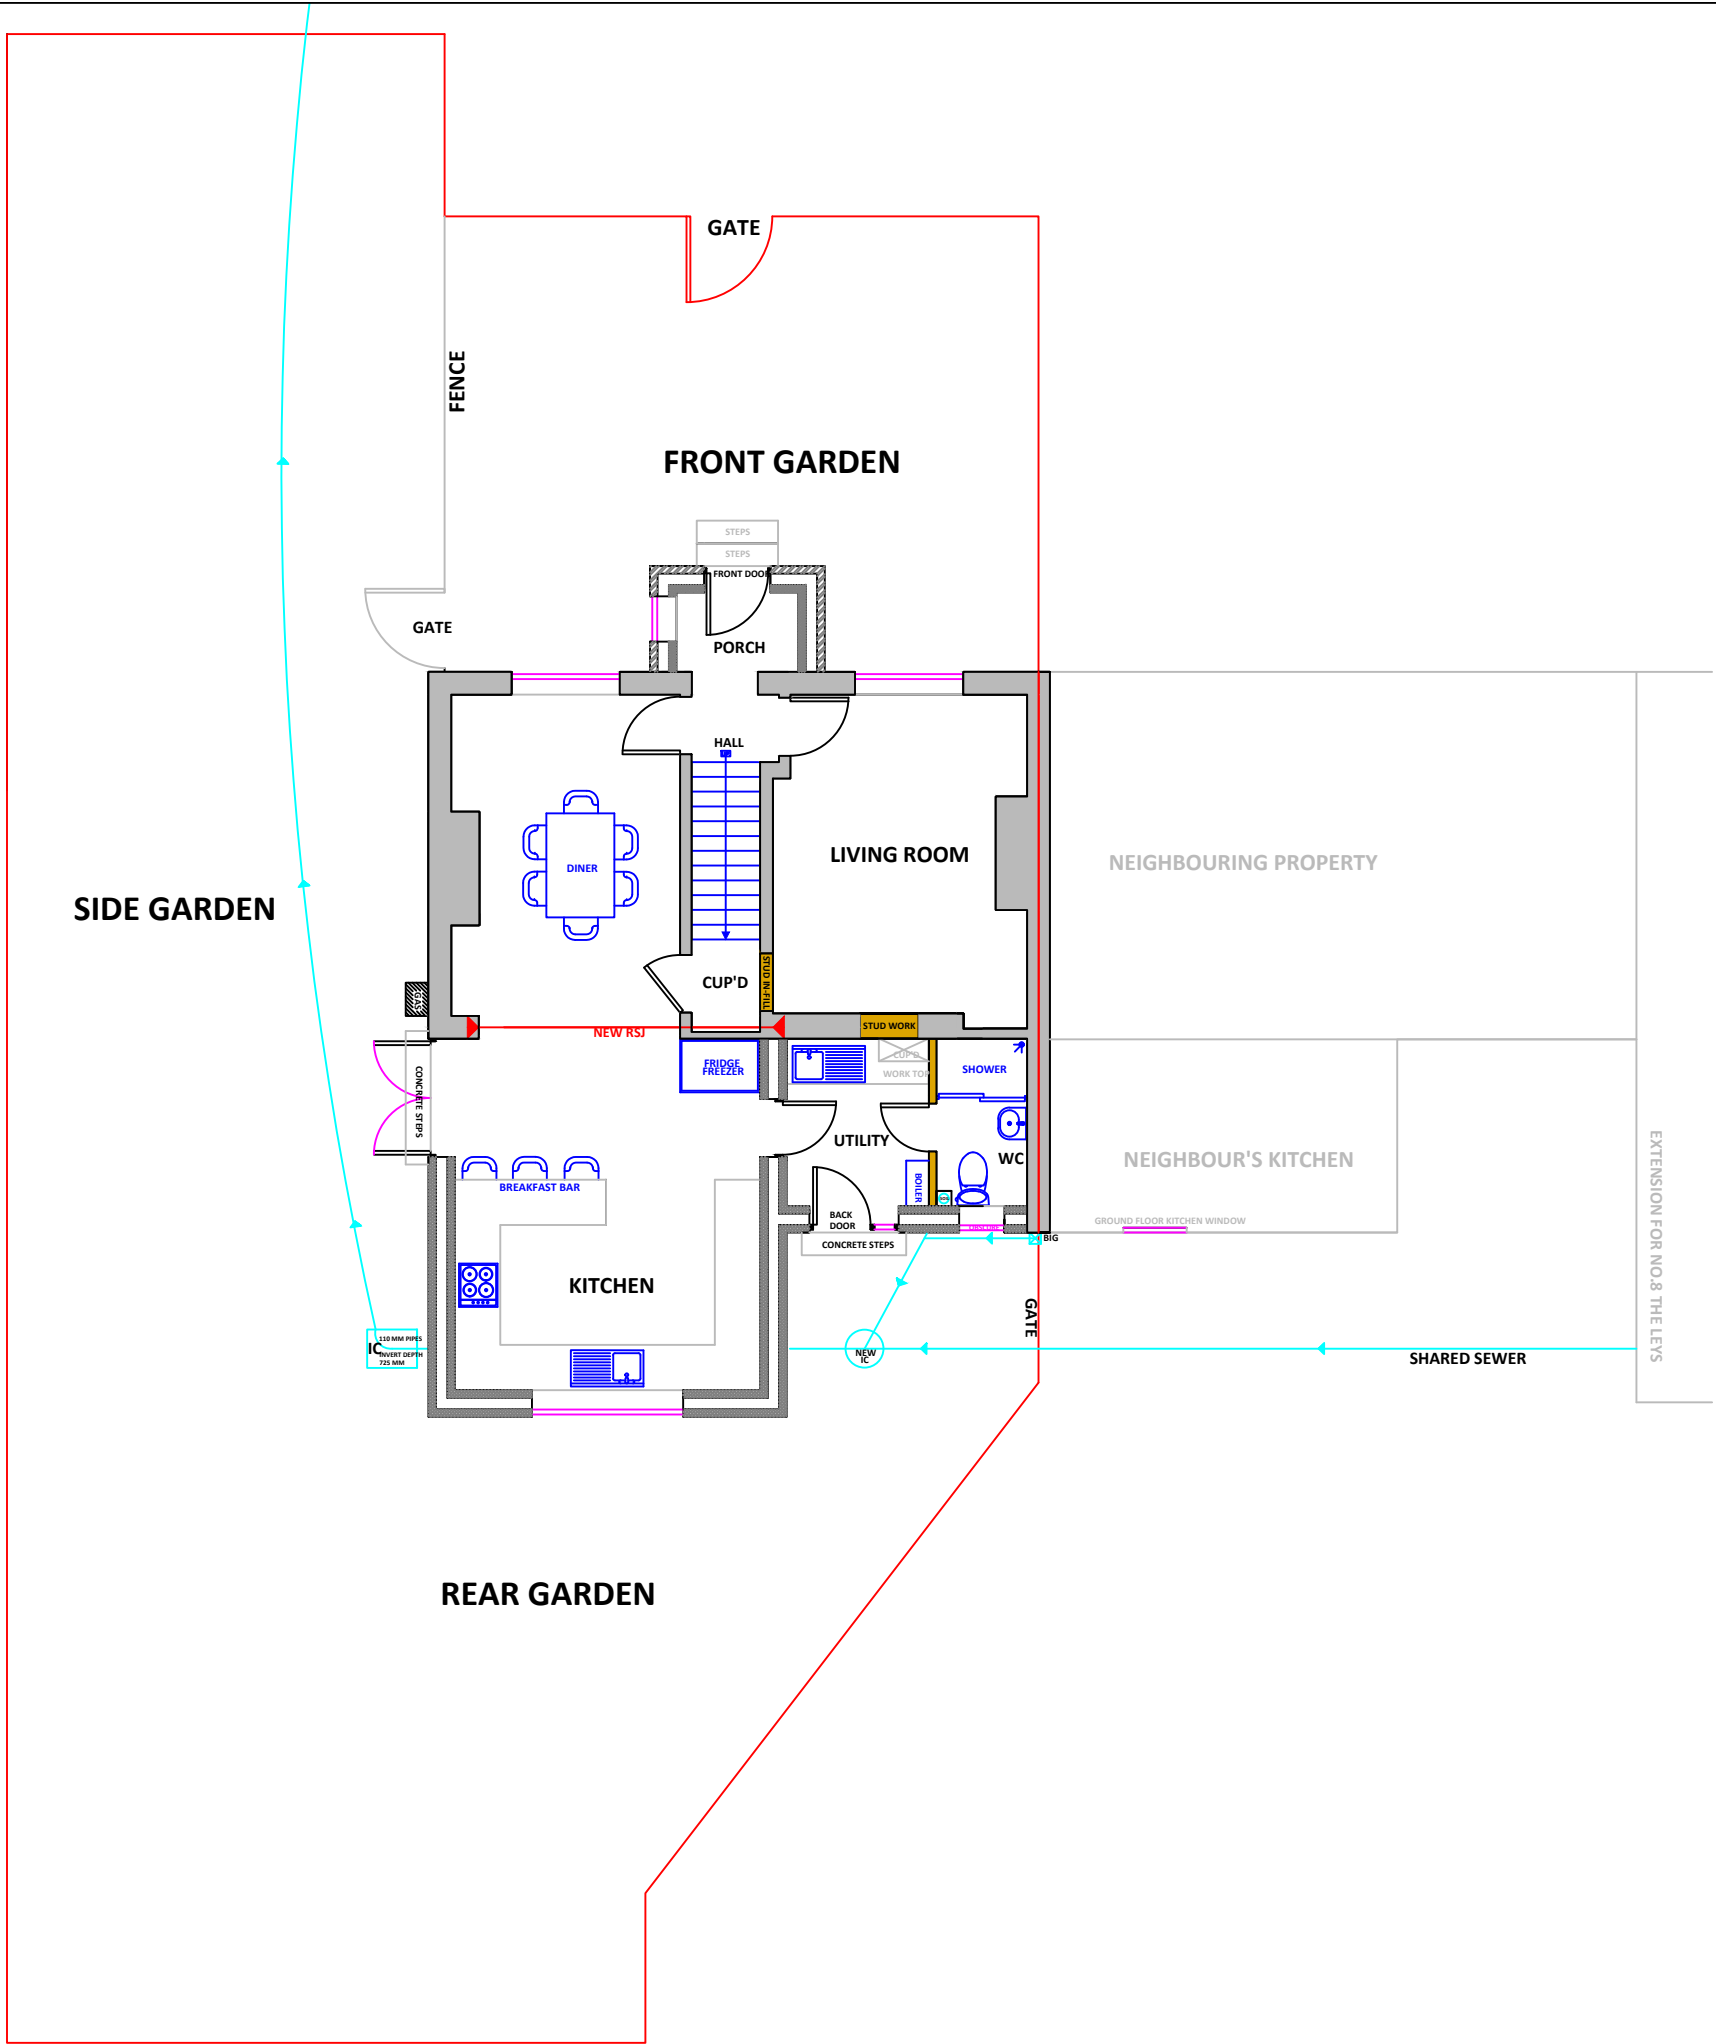


Digital Planit™
 designing your world...
 2 Fitzhardinge Way
 Berkeley
 Glos
 GL13 9EG
 01453 511 418

Client: LISA PAYNE 10 THE LEYS, BERKELEY, GL13 9AF	Description: Proposed Plot Plan
Drawn: DS	Job: 543435
Scale @ A3: 1:200	
Date: 27.10.23	
Dwg No: 543435-23-6	



FRONT GARDEN

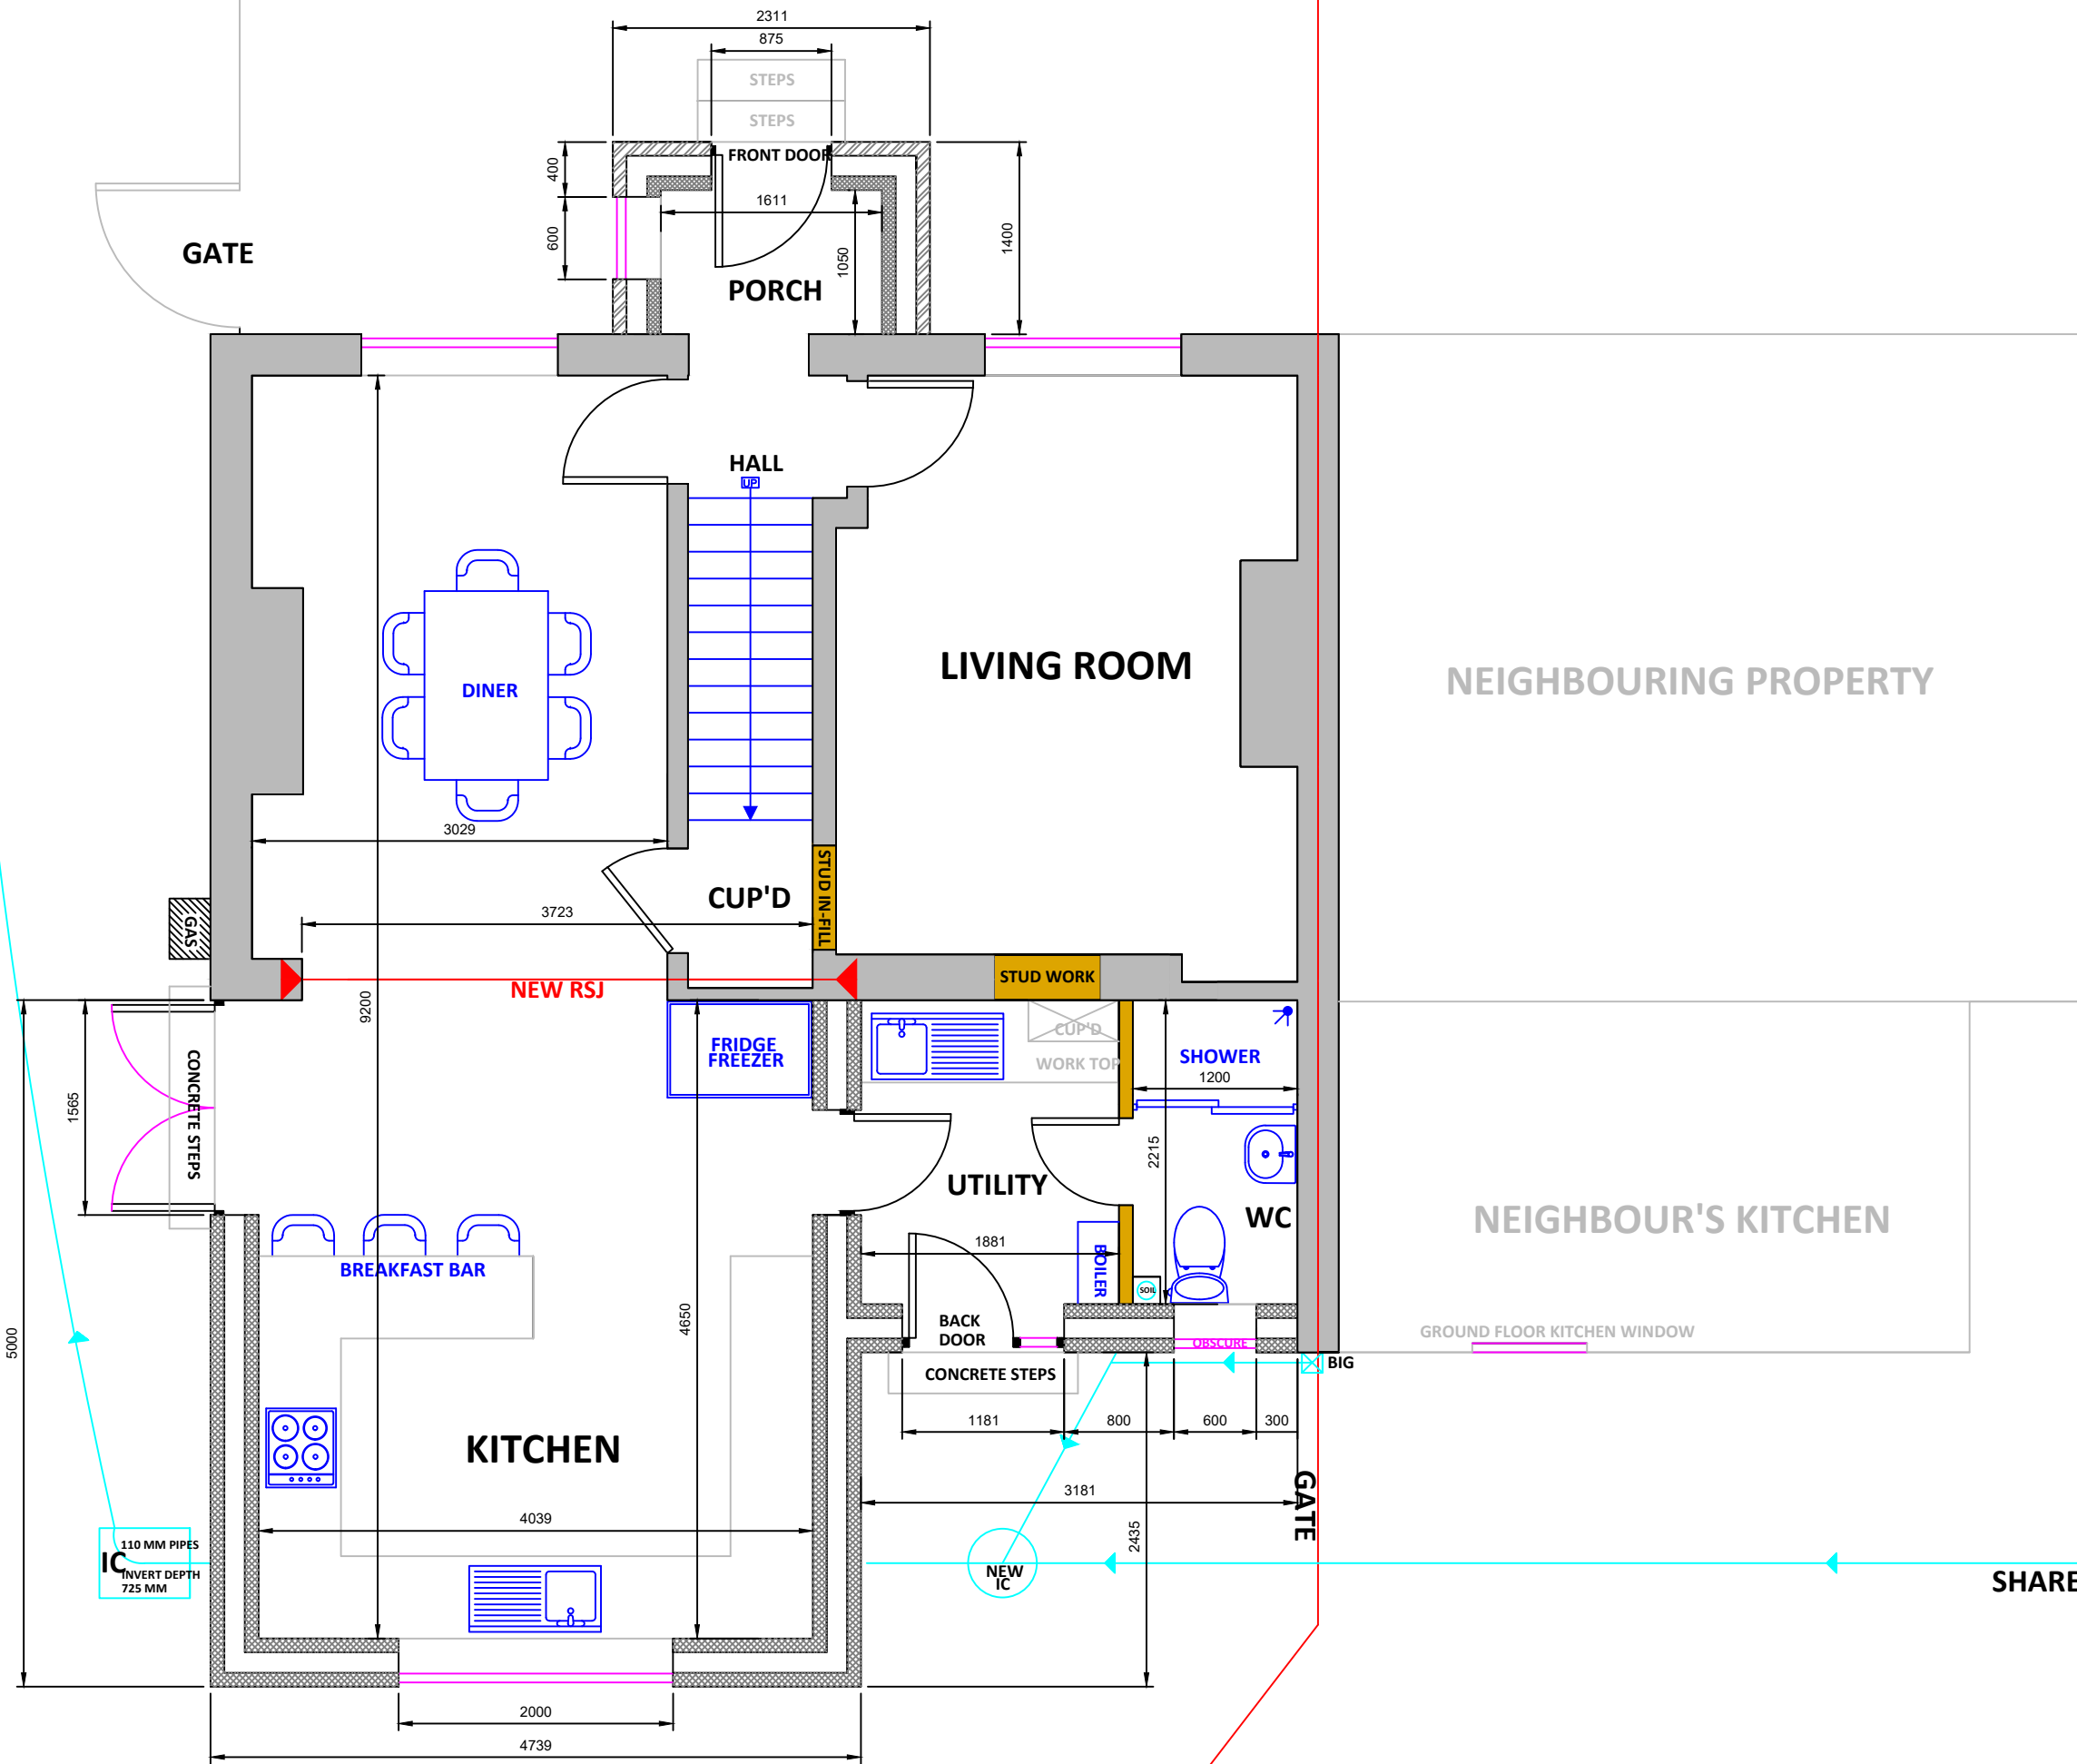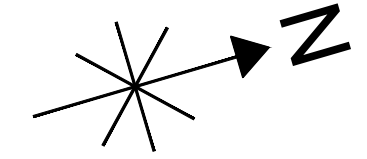


Digital Planit™
 designing your world...
 2 Fitzhardinge Way
 Berkeley
 Glos
 GL13 9EG
 01453 511 418

Client: LISA PAYNE 10 THE LEYS, BERKELEY, GL13 9AF	Description: Proposed GF Plan
Drawn: DS	Job: 543435
Scale @ A3:	1:50
Date:	27.10.23
Dwg No:	543435-23-7



SHARE

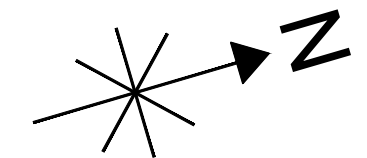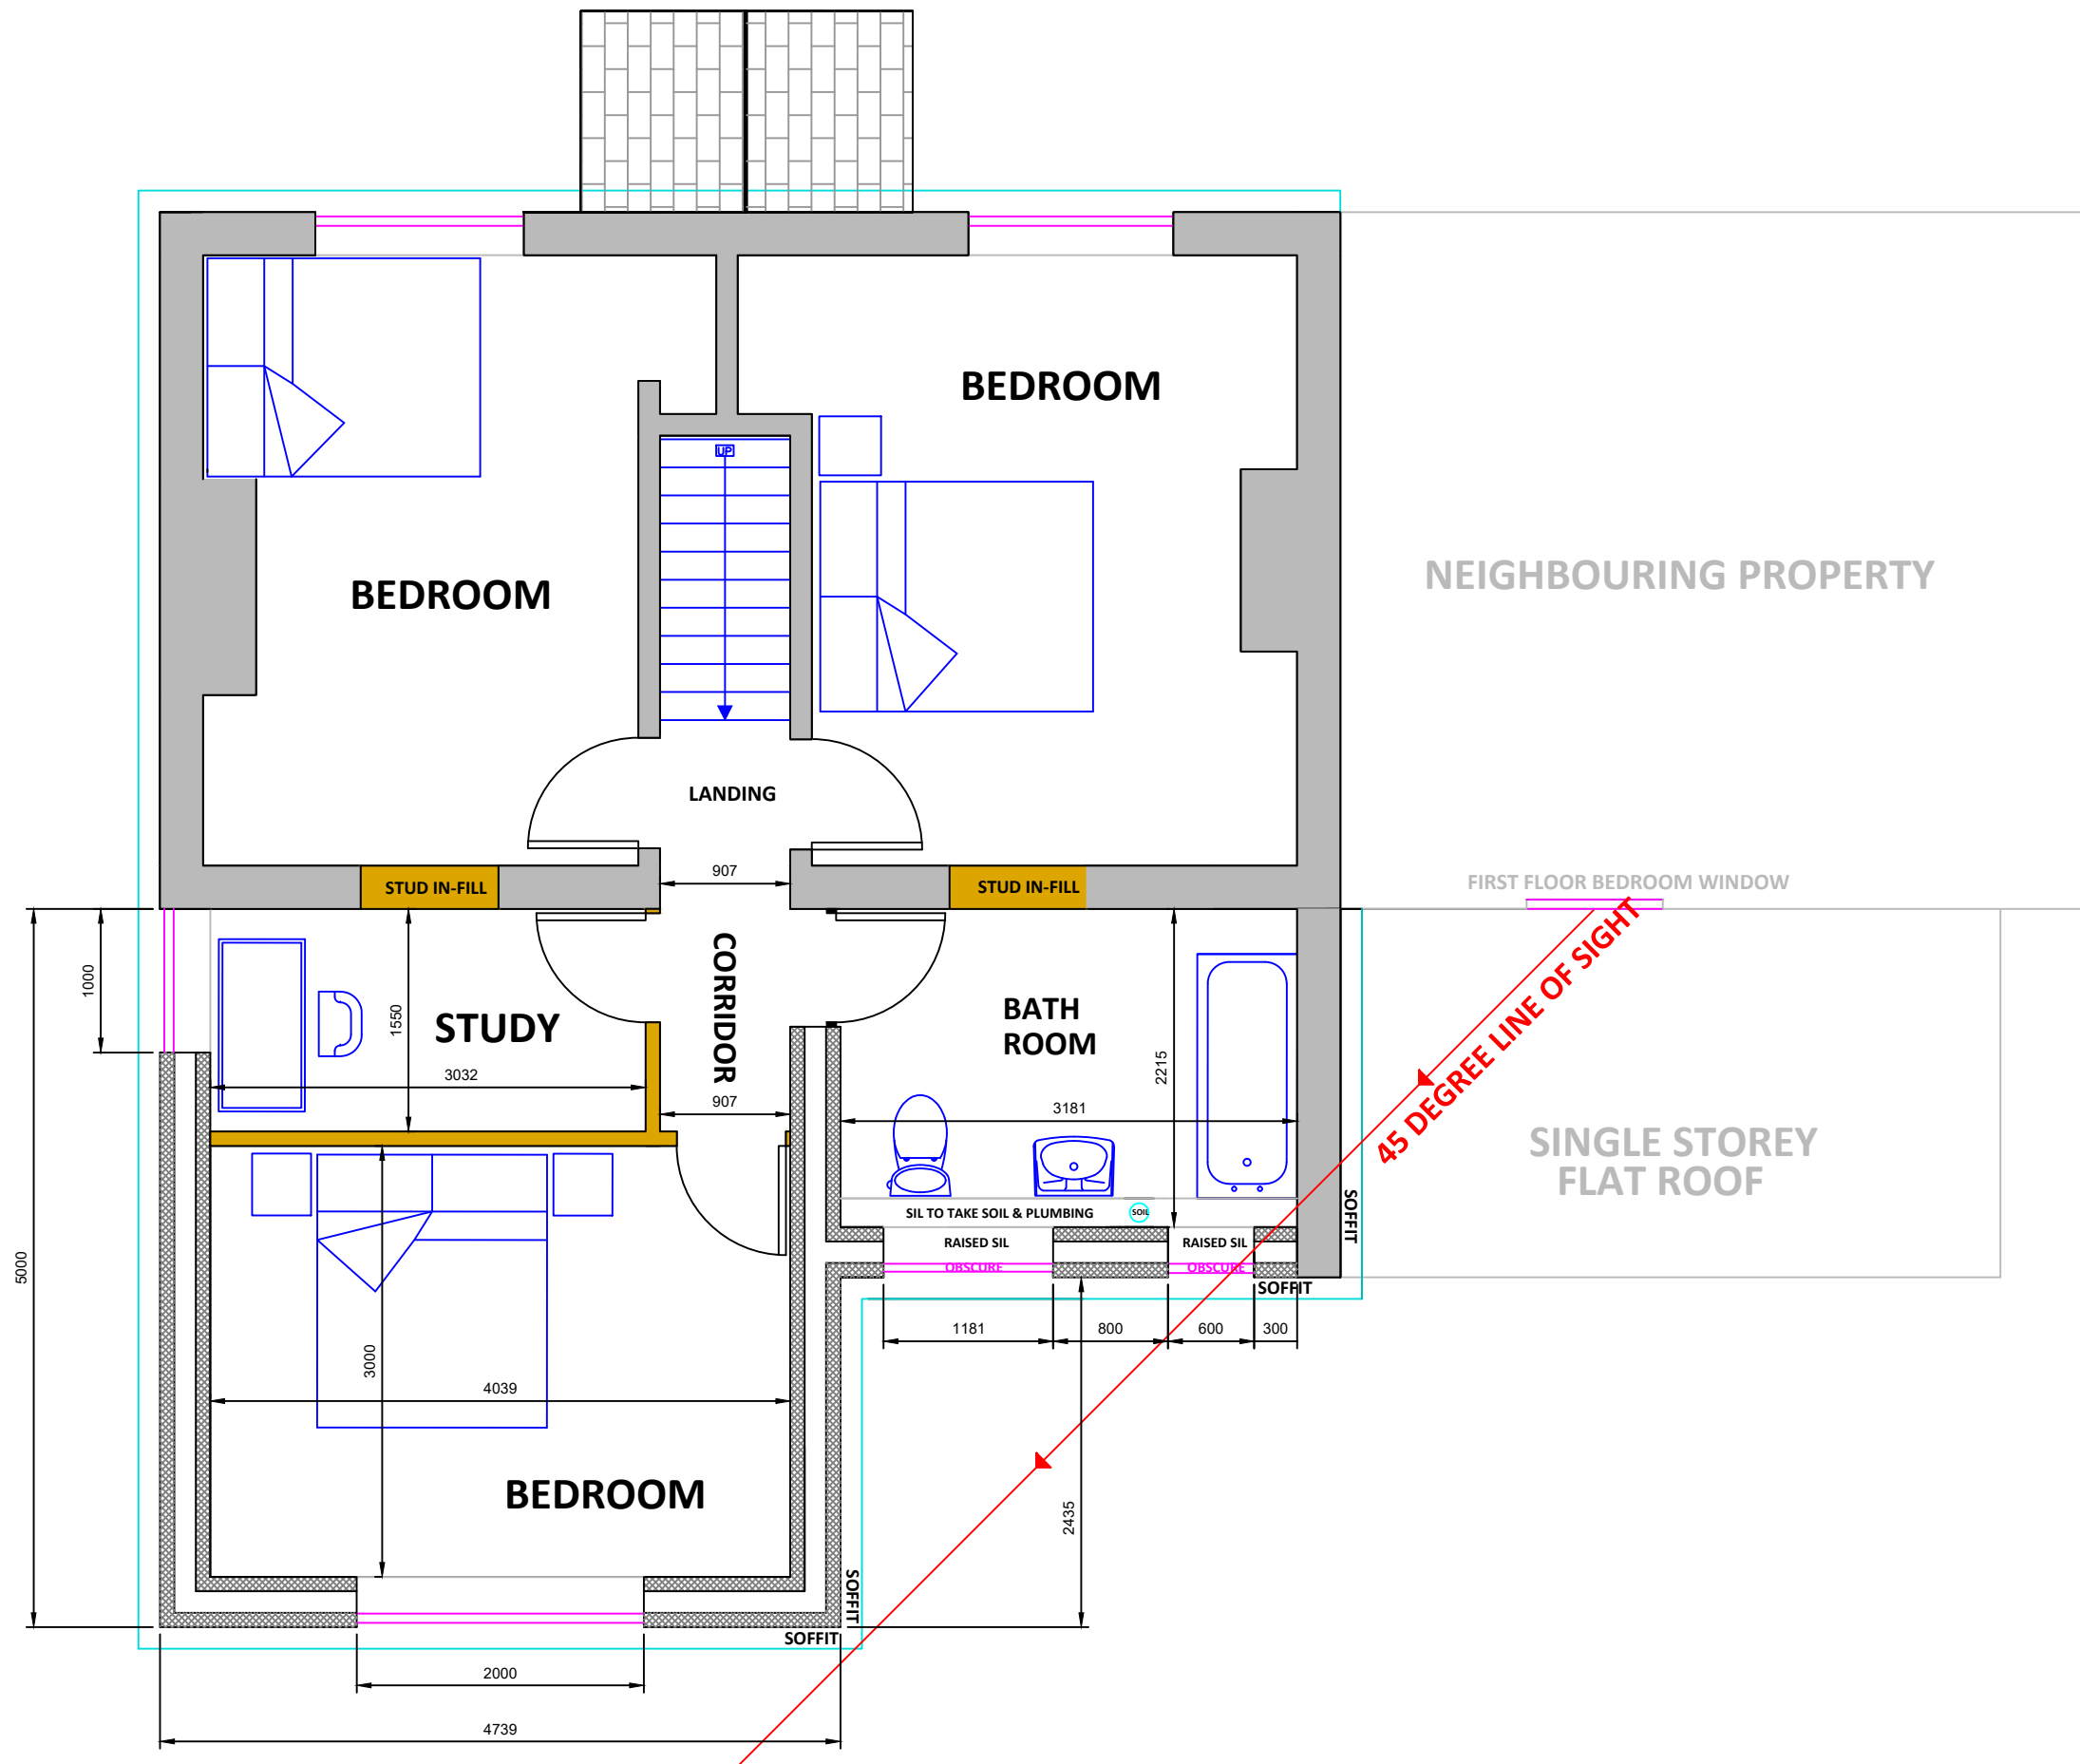

DP
Digital Planit™
 designing your world....

2 Fitzhardinge Way
 Berkeley
 Glos
 GL13 9EG
 01453 511 418

Client: LISA PAYNE 10 THE LEYS, BERKELEY, GL13 9AF	Description: Proposed FF Plan
Drawn: DS	Job: 543435
Scale @ A3: 1:50	
Date: 27.10.23	
Dwg No: 543435-23-8	

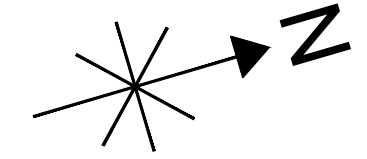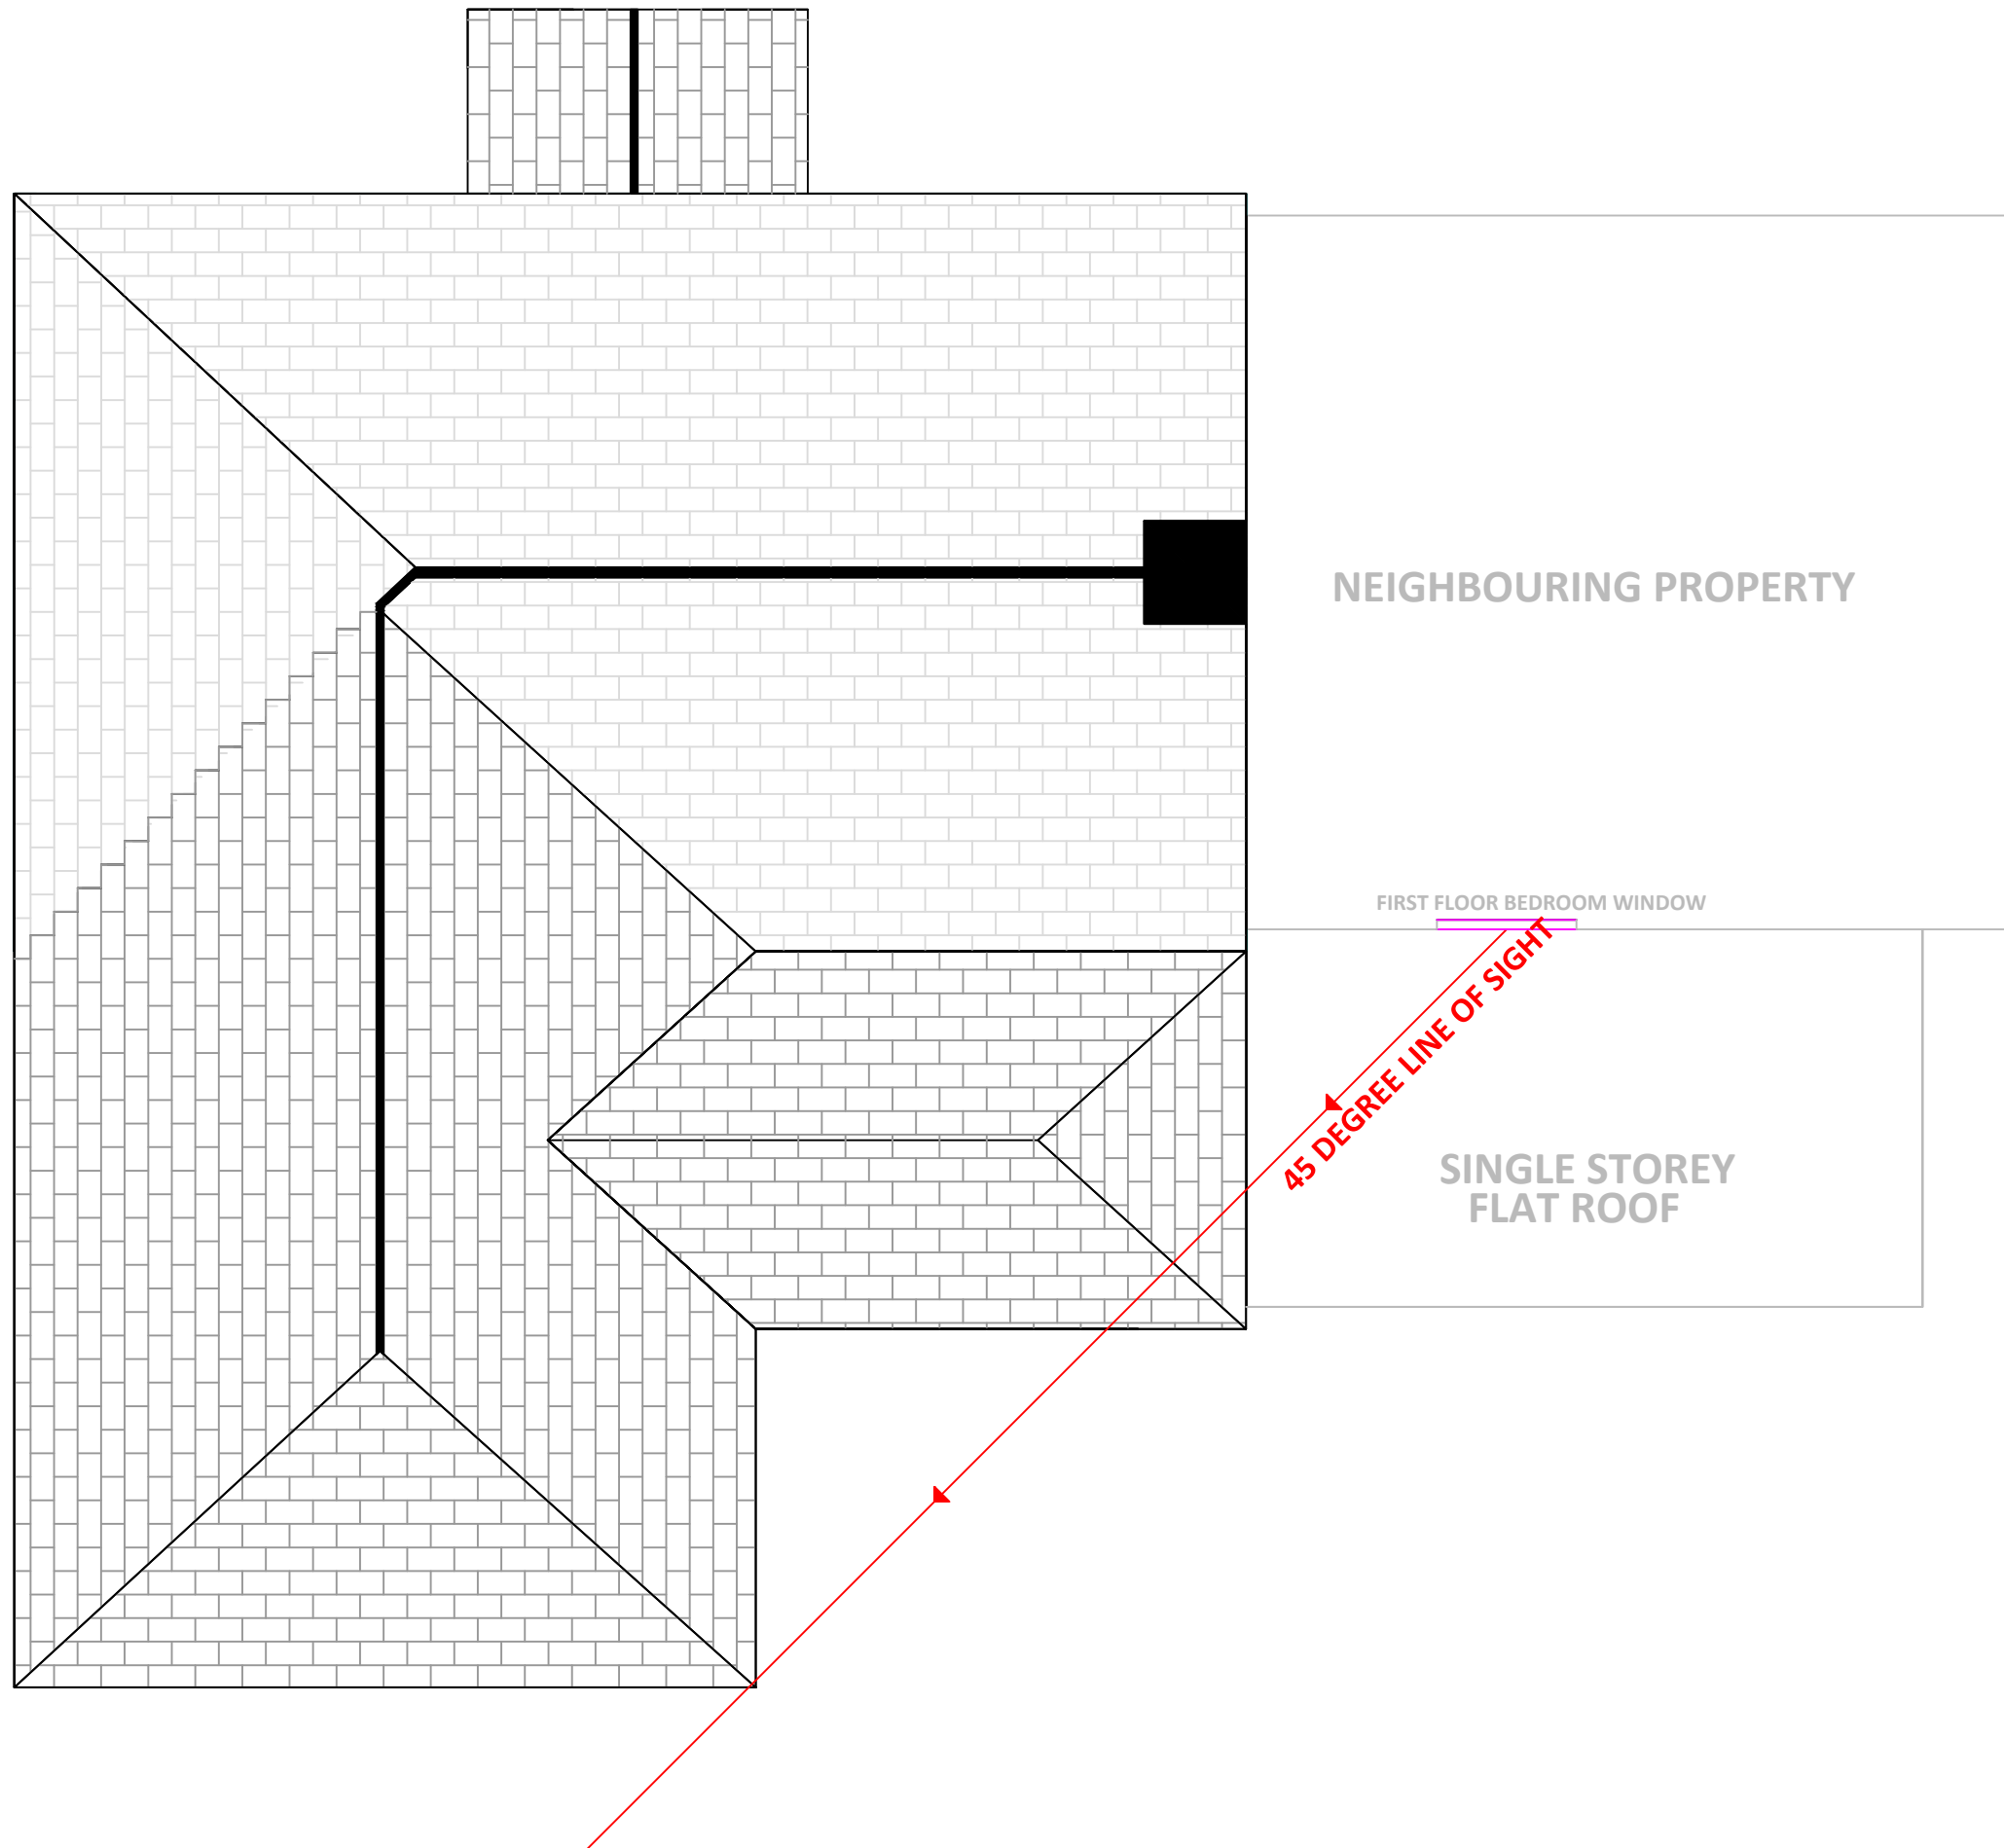

NEIGHBOURING PROPERTY





FIRST FLOOR BEDROOM WINDOW

45 DEGREE LINE OF SIGHT

SINGLE STOREY
FLAT ROOF



Digital Planit™
 designing your world...
 2 Fitzhardinge Way
 Berkeley
 Glos
 GL13 9EG
 01453 511 418

Client: LISA PAYNE 10 THE LEYS, BERKELEY, GL13 9AF	Description: Proposed Roof Plan
Drawn: DS	Job: 543435
Scale @ A3: 1:50	
Date: 27.10.23	
Dwg No: 543435-23-9	

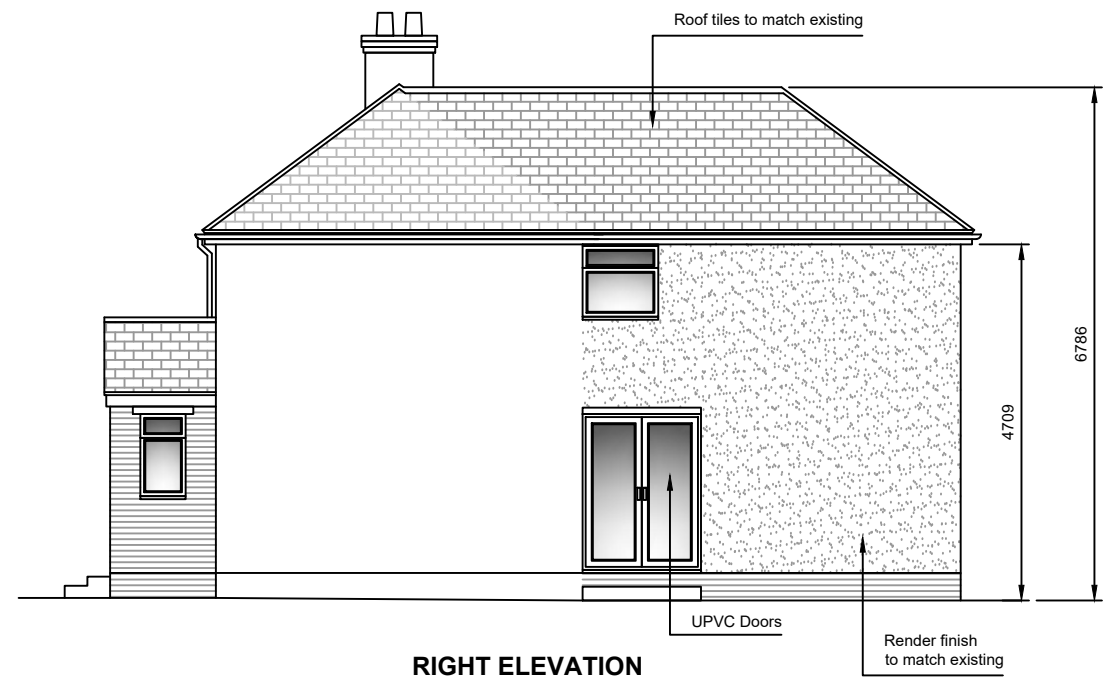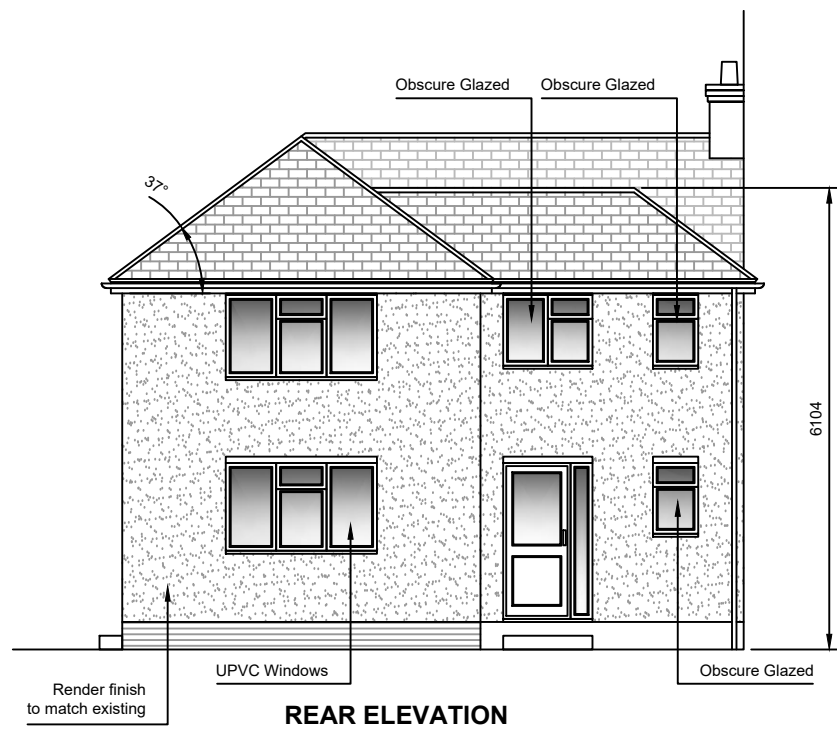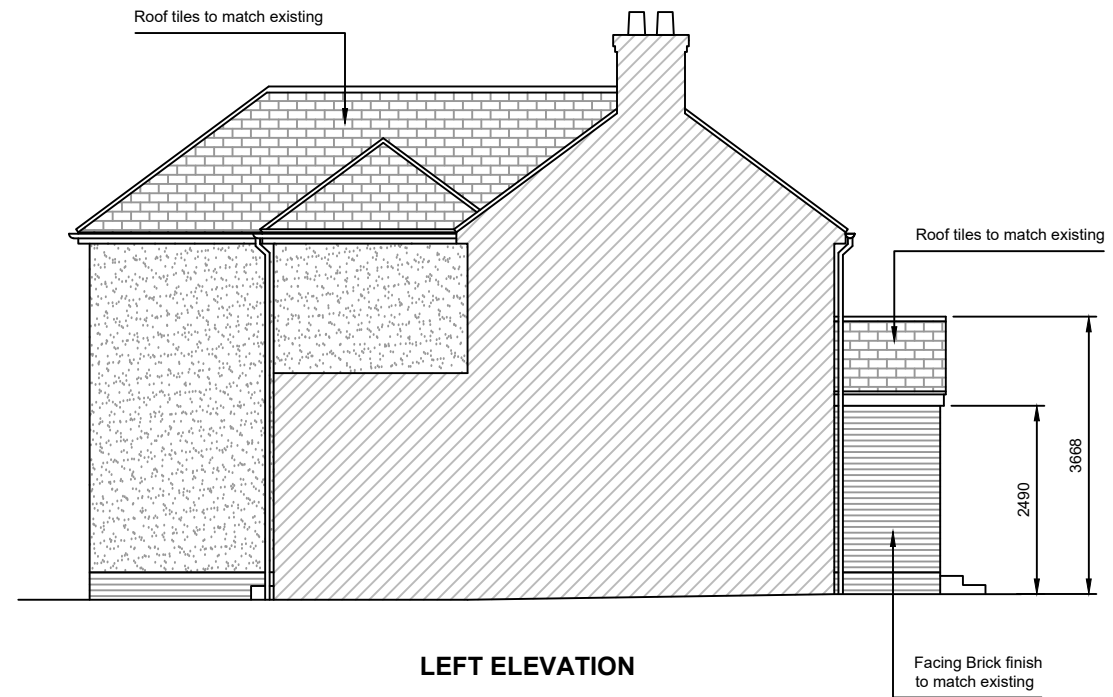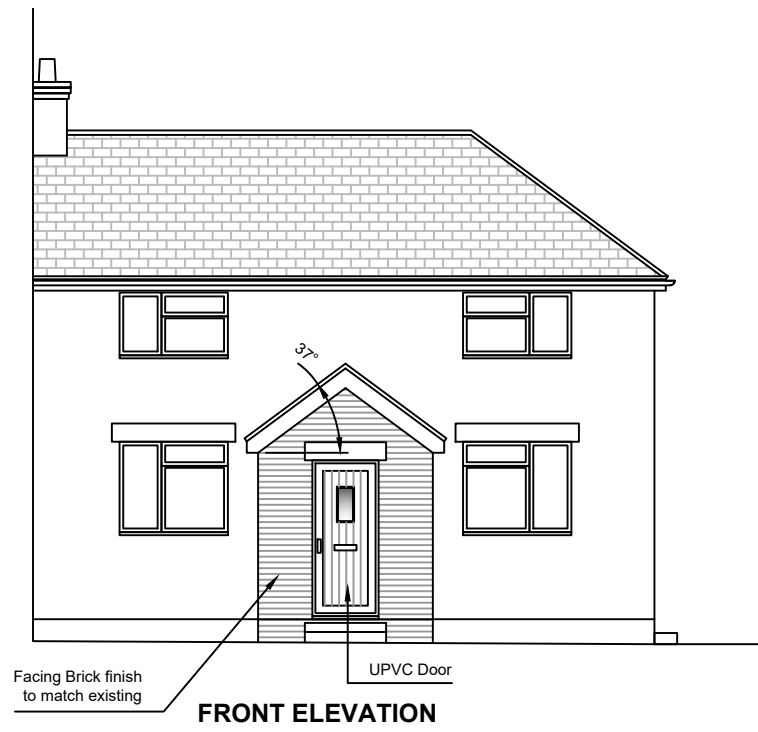



Digital Planit™
 designing your world...
 2 Fitzhardinge Way
 Berkeley
 Glos
 GL13 9EG
 01453 511 418

Client: LISA PAYNE 10 THE LEYS, BERKELEY, GL13 9AF	Description: Proposed Elevations
Drawn: DS	Job: 543435
Scale @ A3: 1:100	
Date: 27.10.23	
Dwg No: 543435-23-10	

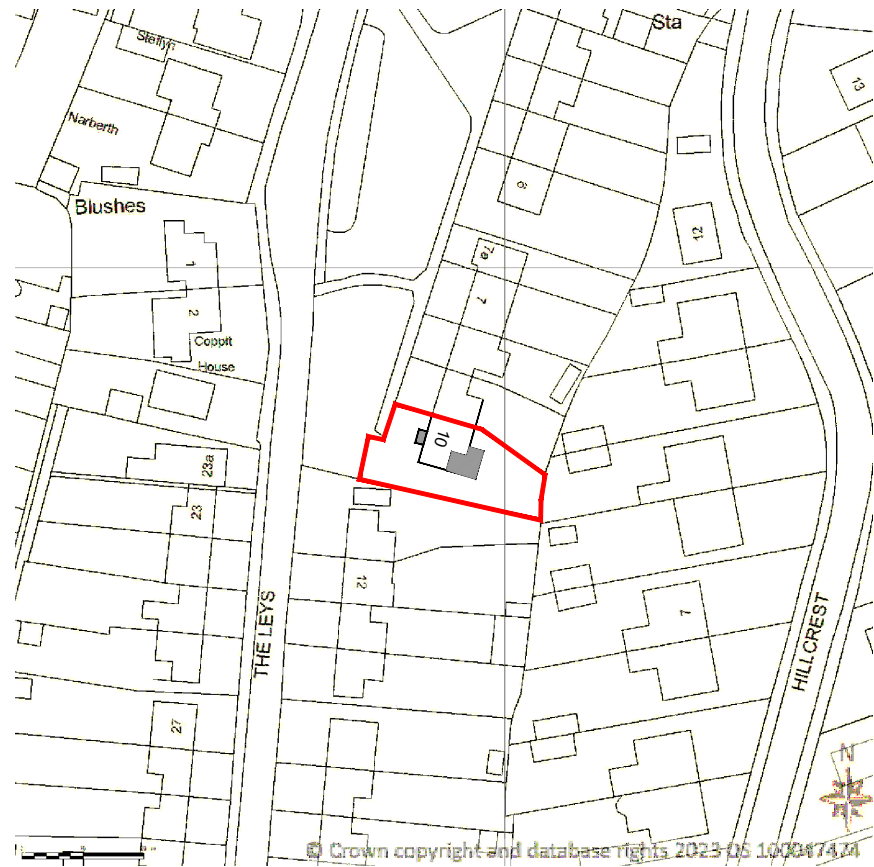

SCALE 1:1250

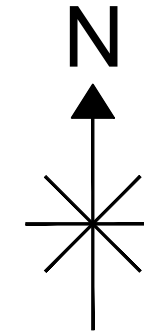

SCALE 1:500


Digital Planit™
 designing your world....
 2 Fitzhardinge Way
 Berkeley
 Glos
 GL13 9EG
 01453 511 418

Client: LISA PAYNE 10 THE LEYS, BERKELEY, GL13 9AF	Description: Proposed Location Plan
Drawn: DS	Job: 543435
Scale @ A3: AS SHOWN	
Date: 27.10.23	
Dwg No: 543435-23-11	