




Existing Ground Floor
Scale 1:100

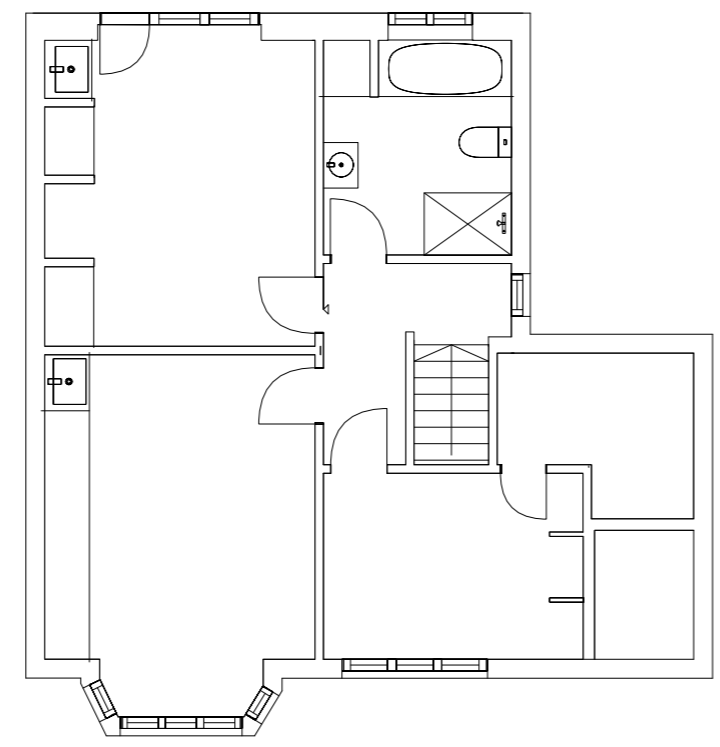


Existing First Floor
Scale 1:100

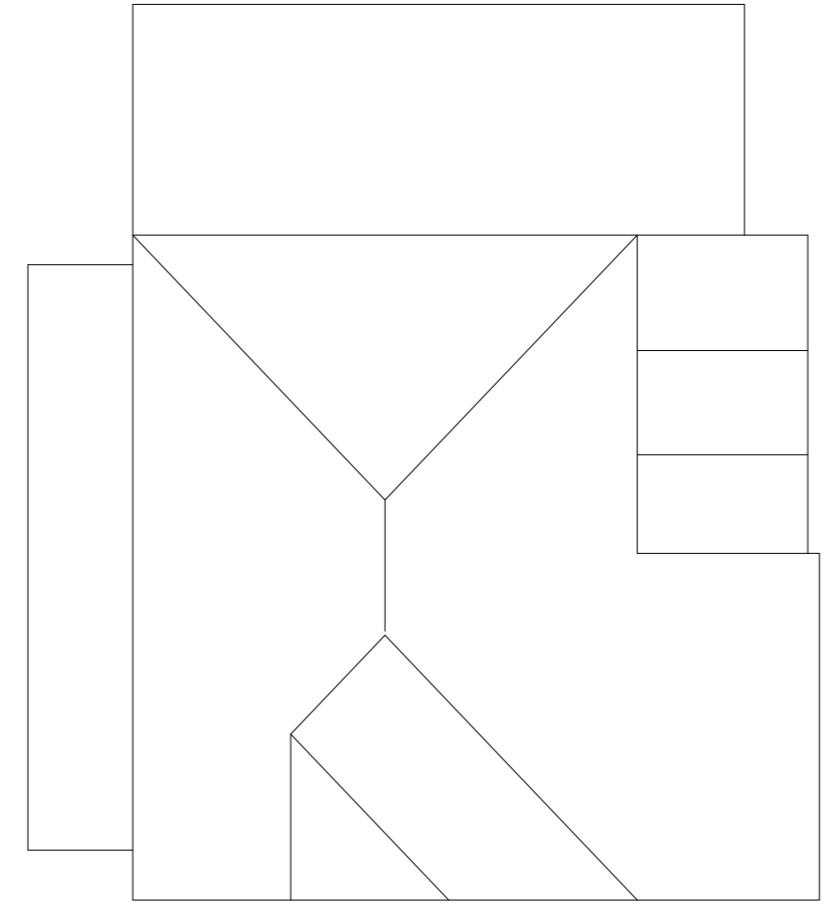


Existing Roof Plan
Scale 1:100

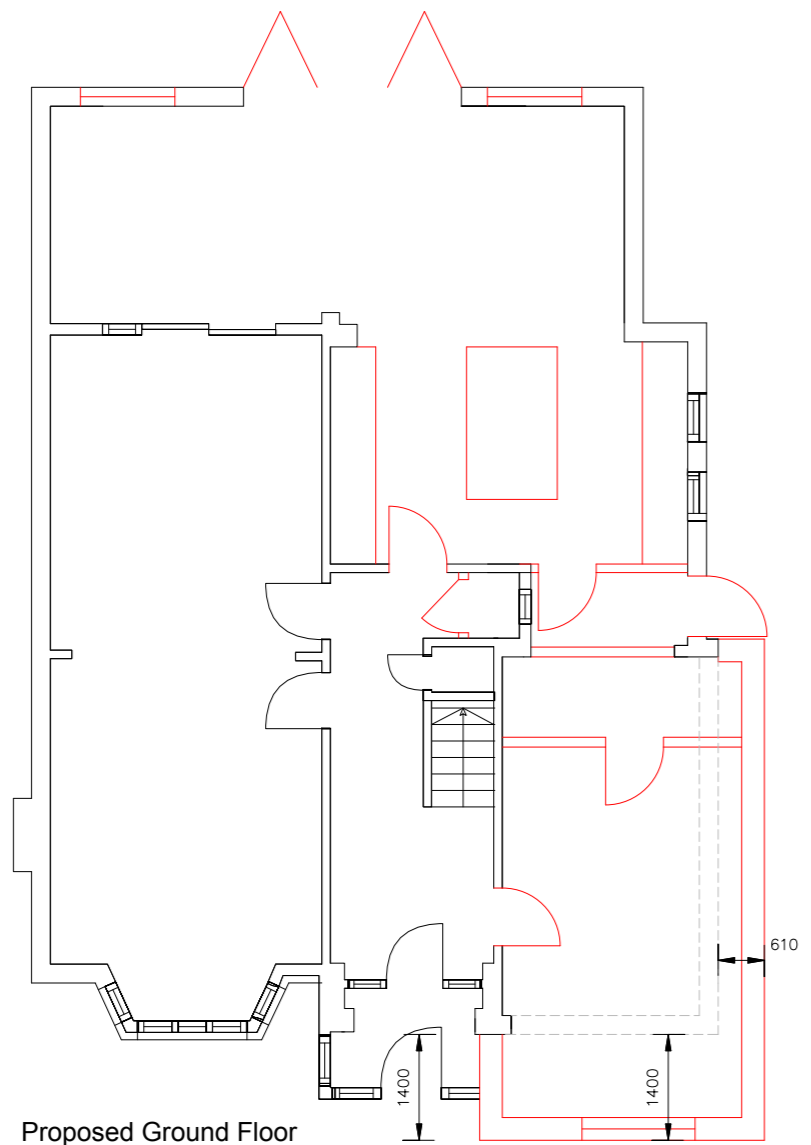


Proposed Ground Floor
Scale 1:100

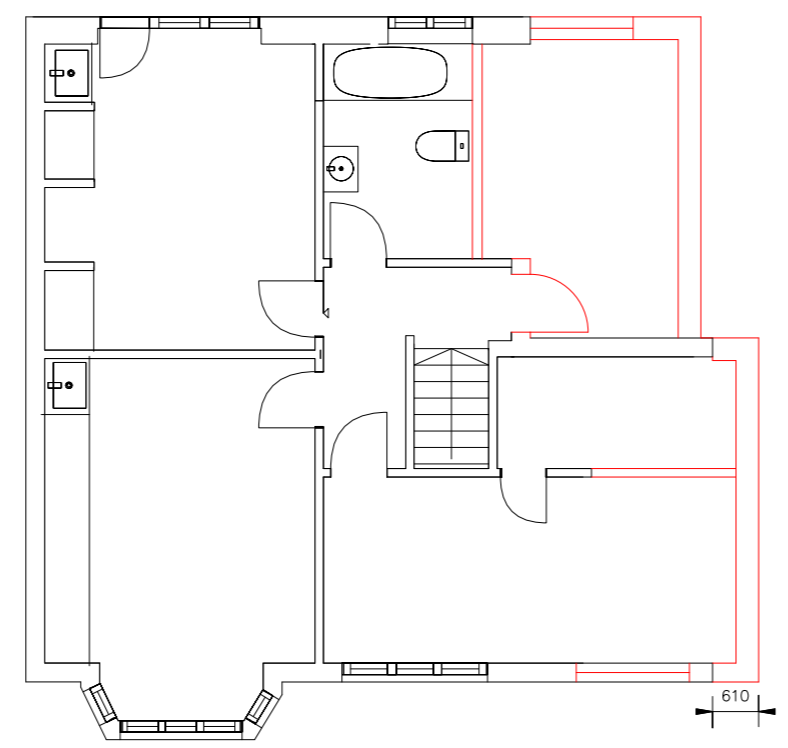

Proposed First Floor
Scale 1:100

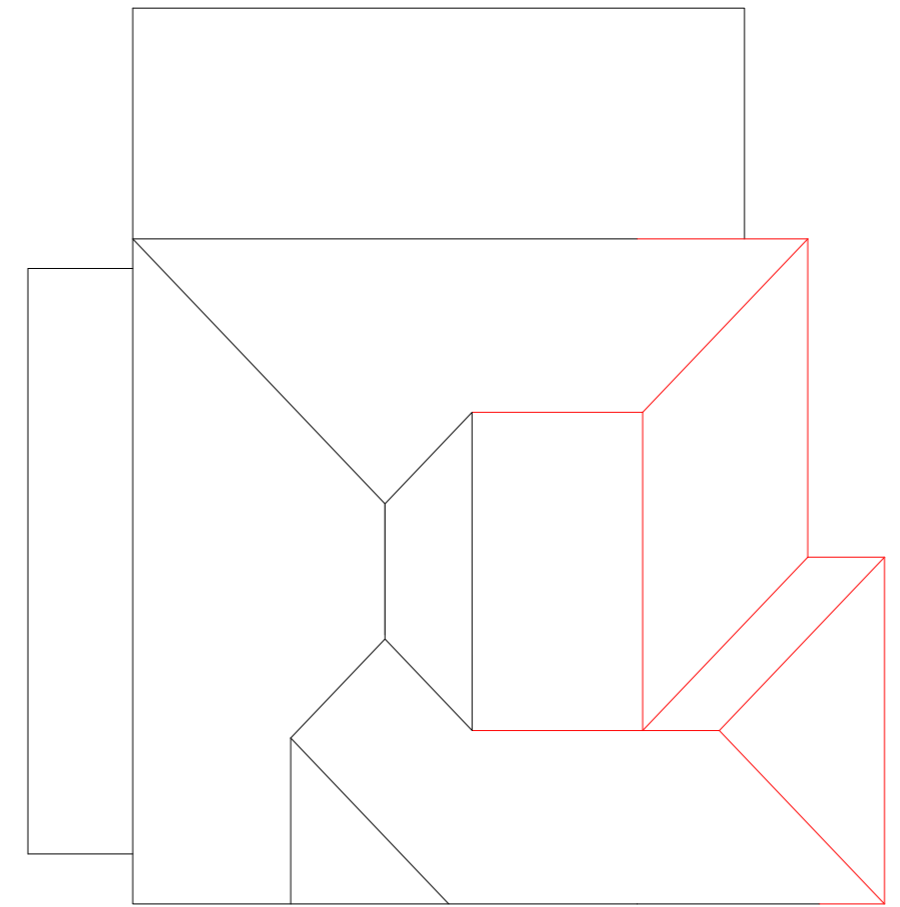

Proposed Roof Plan
Scale 1:100

 

Rev	Description	Date	chkd	Project:	8 Naseby Rd, Solihull, B91 2DR		
				Scale:	Drawn by:	Date:	Status:
				As shown @ A3		Nov 2023	
				Title:	Existing and Proposed Floor Plans		
				Dwg. No.:	PL02		Rev.:
 Anjum Design Limited, Suite 104, 123 Stratford Road, Shirley, Solihull B90 3ND TEL: 0121 364 7650 E: info@anjumdesign.co.uk							