




Site Plan
 Scale 1:200

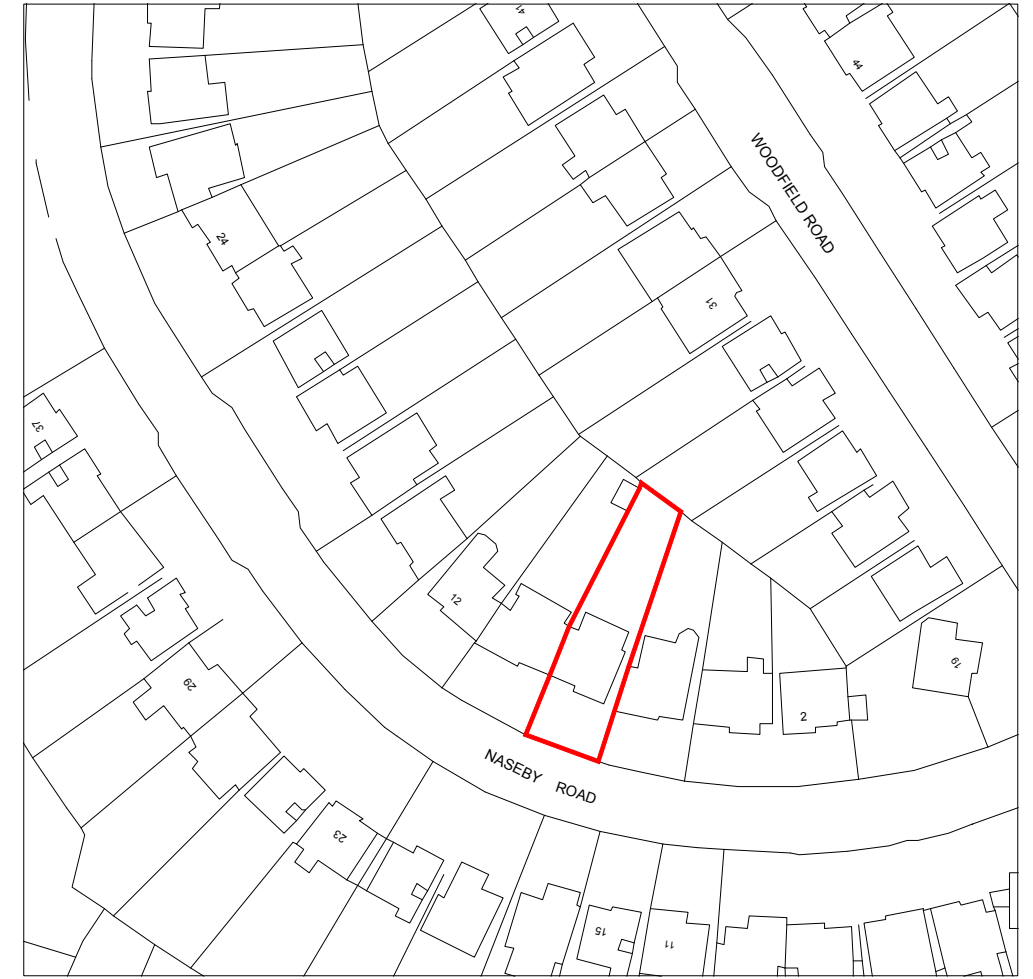

Location Plan
 Scale 1:1250



First floor side extension

Single storey forward extension

Double storey side extension

Rev	Description	Date	chkd	Project:
				8 Naseby Rd, Solihull, B91 2DR
				Scale: As shown @ A3 Drawn by: Date: Nov 2023 Status:
Anjum Design Limited, Suite 104, 123 Stratford Road, Shirley, Solihull B90 3ND TEL: 0121 364 7650 E: info@anjumdesign.co.uk				Title: Location Plan and Site Plan Drg. No. PL01 Rev: