

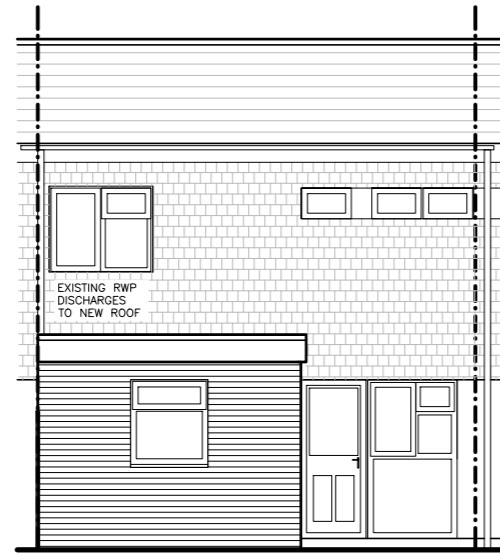
 



EXISTING REAR ELEVATION 1:100

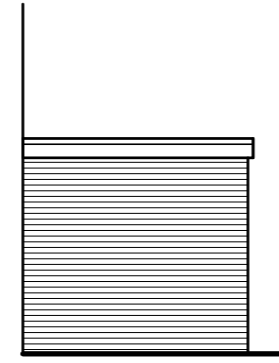

PROPOSED REAR ELEVATION 1:100

 


PROPOSED SIDE ELEVATION 1:100

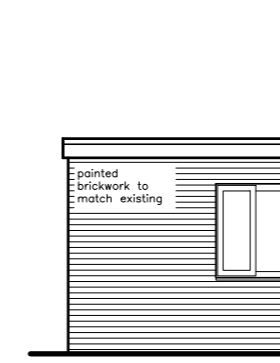


PROPOSED SIDE ELEVATION 1:100

- GENERAL NOTES
1. Do not scale from this drawing.
 2. All dimensions must be checked on site and any discrepancies verified with the architect.
 3. This drawing is the sole copyright of Brophy Riaz & Partners Chartered Architects and no part may be reproduced without the written consent of the above.
 4. Client to commence with construction work only upon receipt of full and unconditional building regulations approval.

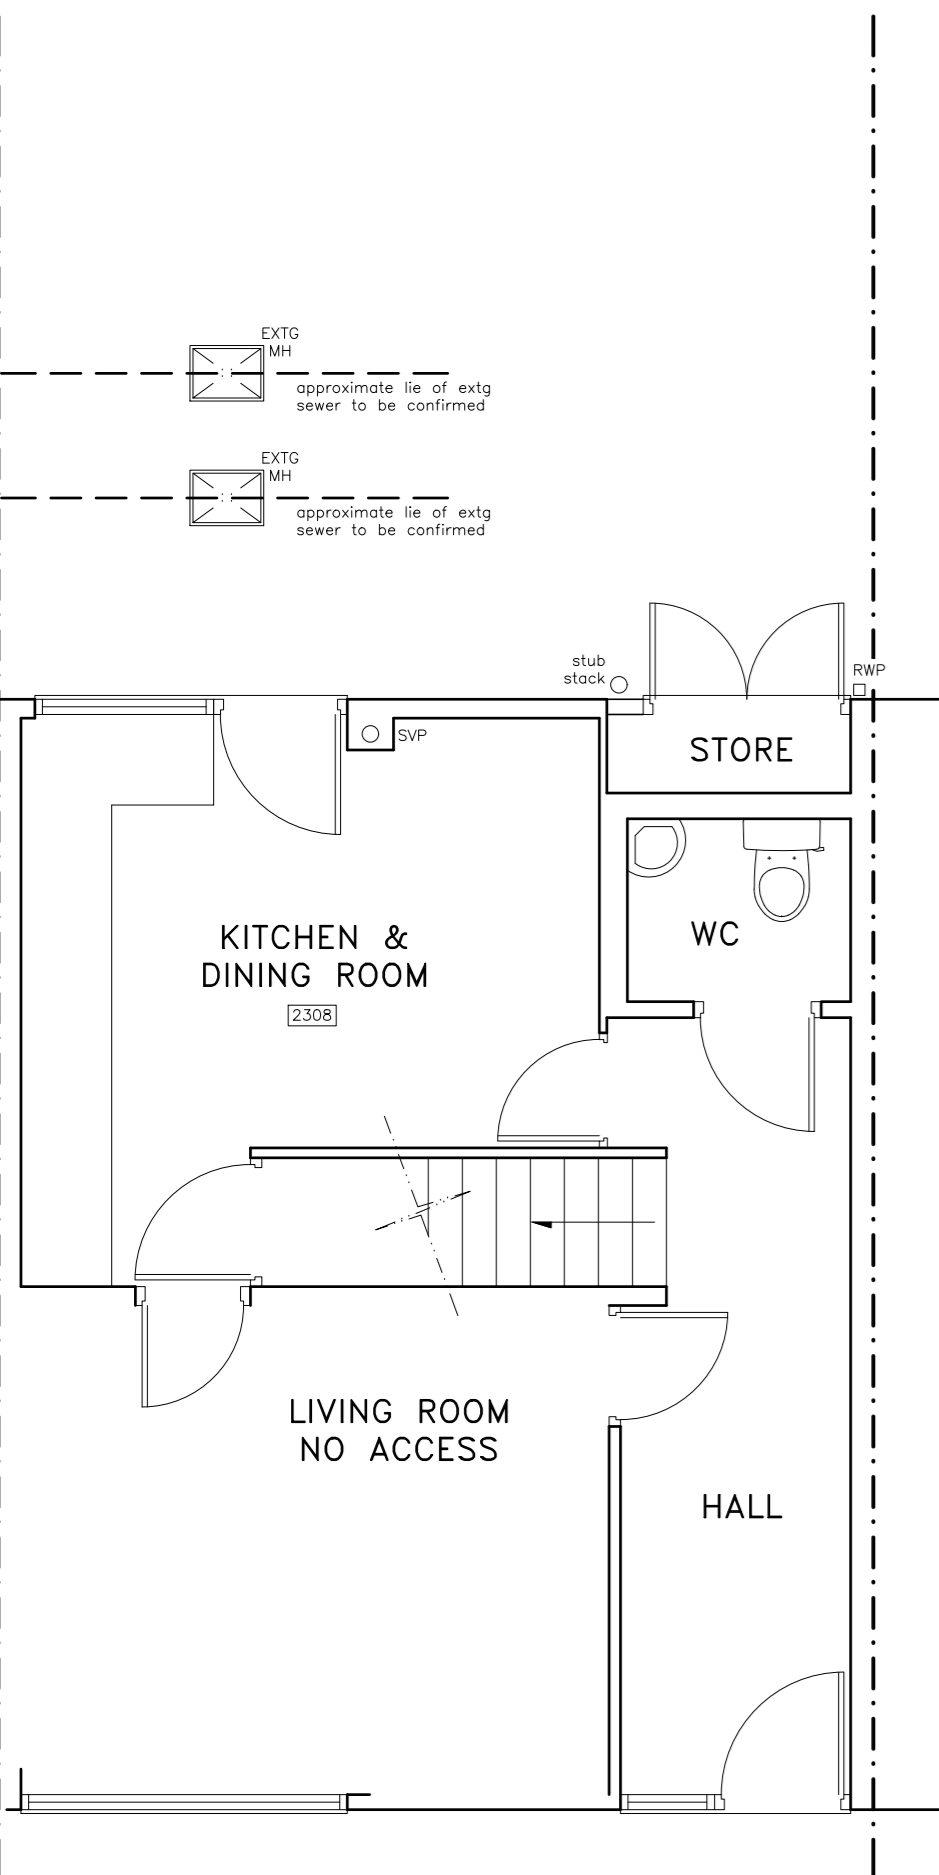

EXISTING GROUND FLOOR PLAN 1:50

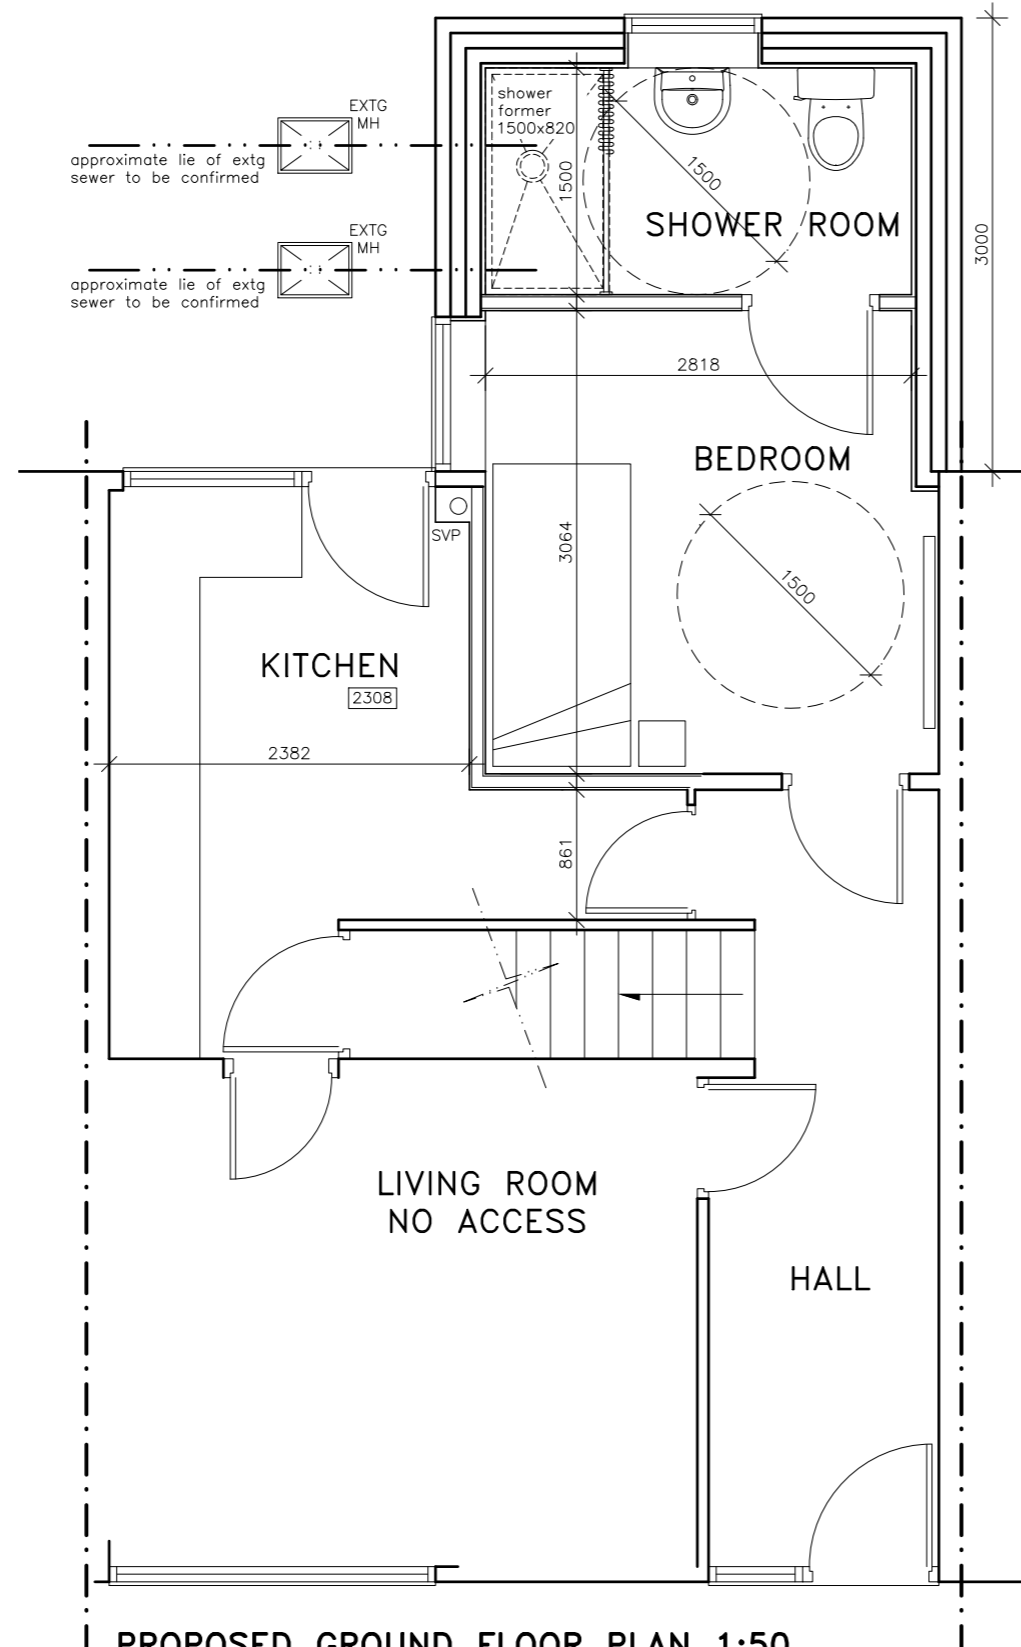


PROPOSED GROUND FLOOR PLAN 1:50



LOCATION PLAN 1:1250

Crown Copyright and database rights 2023. OS 100031961 National Map Centre. Purchased 13/11/2023 1 year licence.

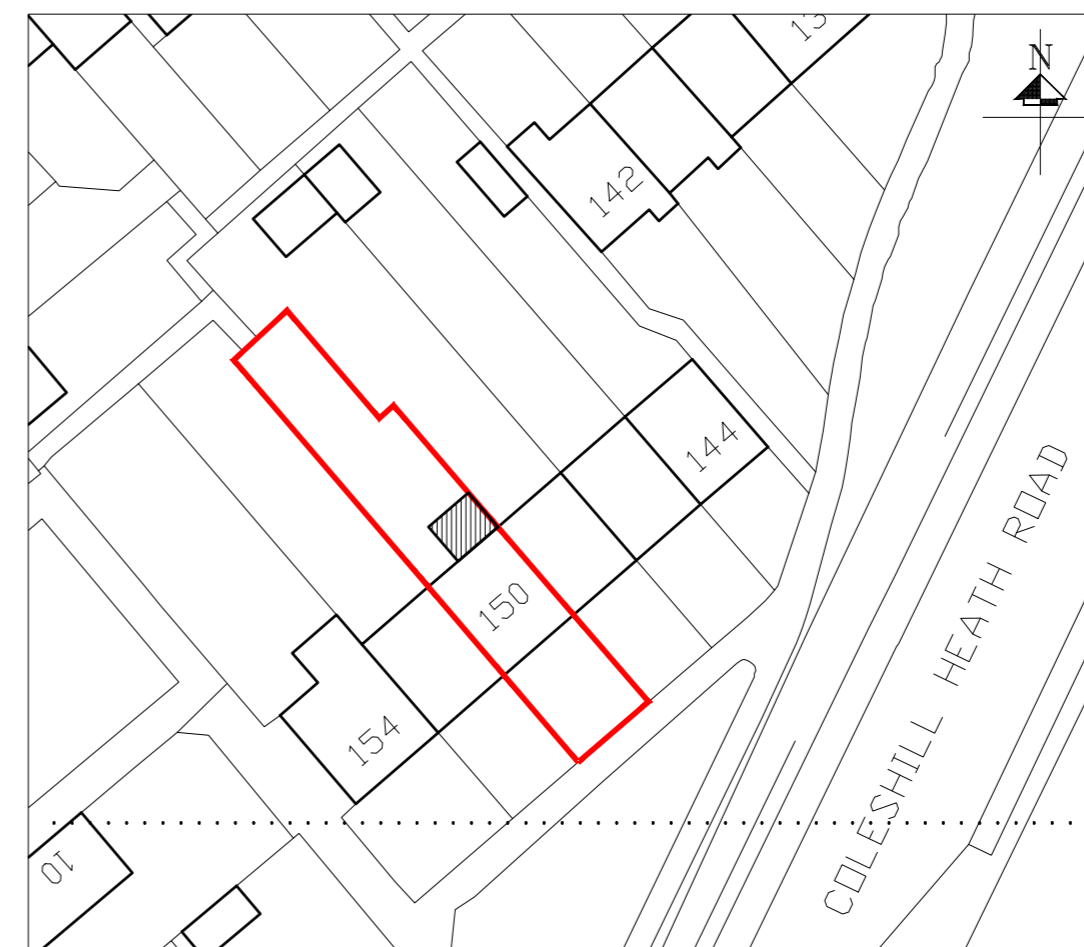

SITE PLAN 1:500

Revision:		Issue:	Date:
Drawn By: NN	Scale: AS SHOWN	Date: SEPT 23	
Brophy Riaz & Partners CHARTERED ARCHITECTS 48A HYLTON STREET, JEWELLERY QUARTER, B'HAM B18 6HN TEL:0121-507-1616 FAX:0121-507-1177 e-mail: info @ brp.uk.net			
client: SOLIHULL COMMUNITY HOUSING			
job: 150 COLESHILL HEATH ROAD SOLIHULL B37 7SN			
drawing: EXISTING & PROPOSED PLANS & ELEVATIONS			
Job No: 3335	Drq No: 002	Issue: -	