


existing drawing  
EAST ELEVATION

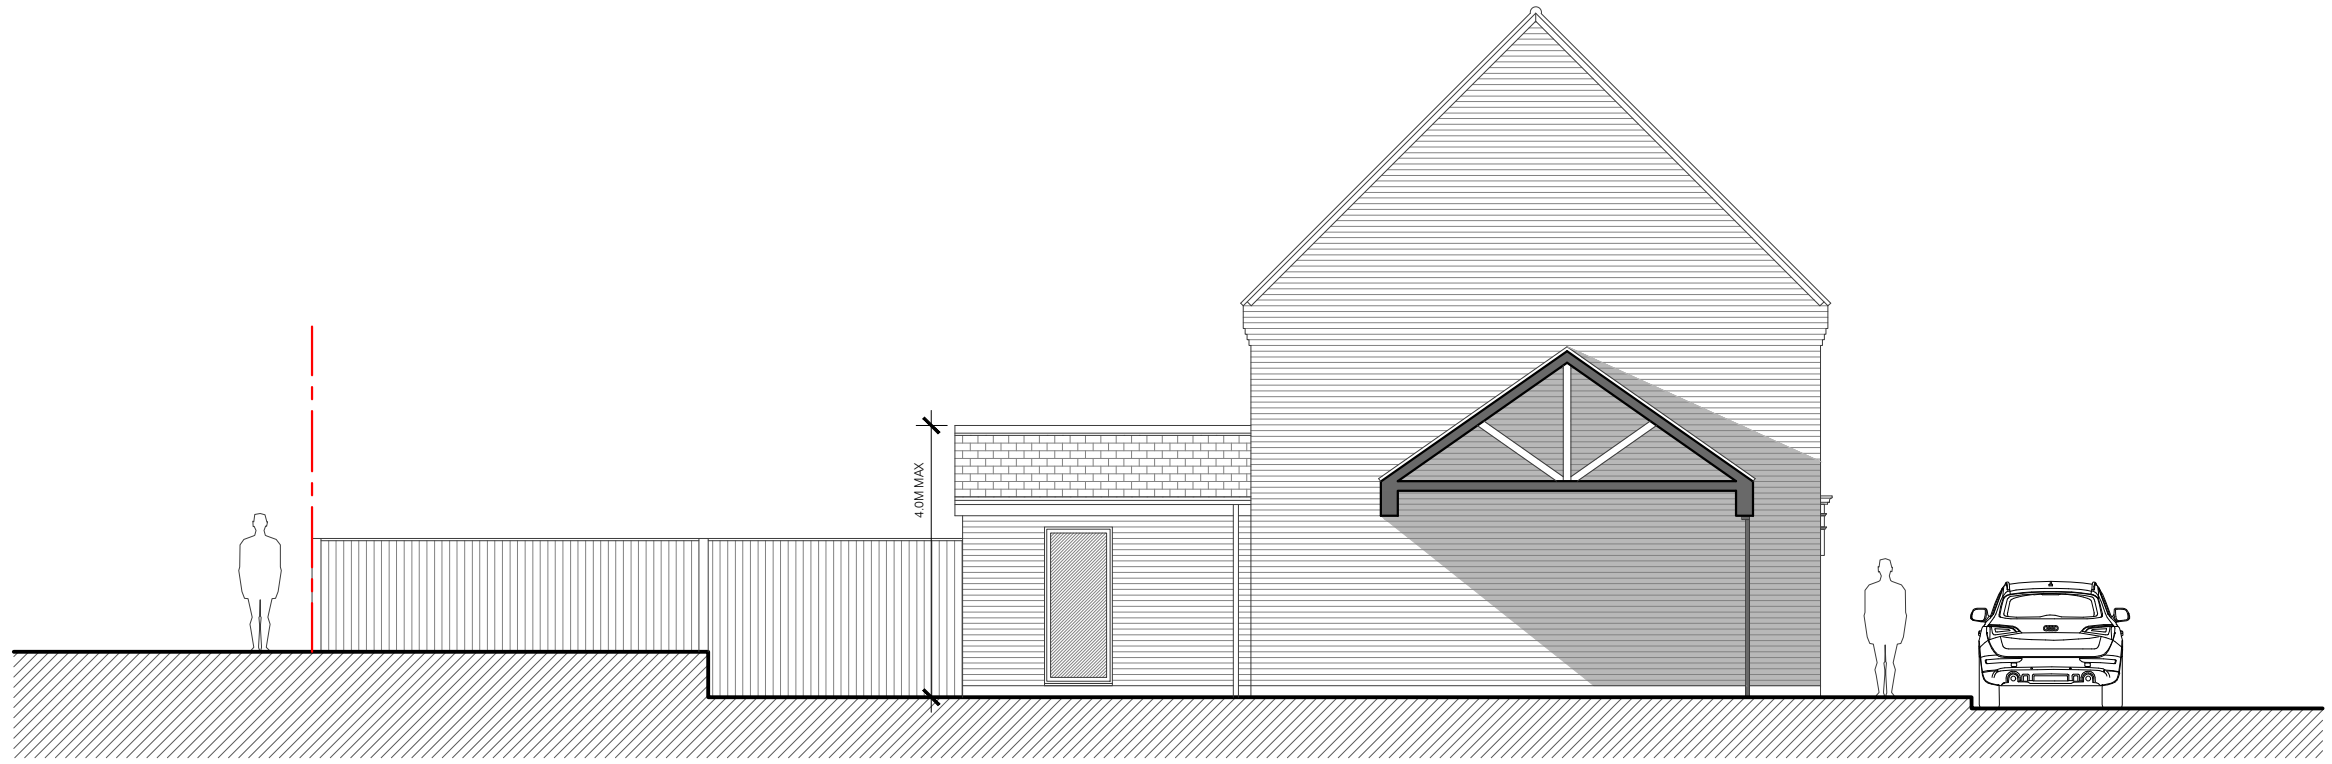

proposed drawing  
EAST ELEVATION

**PERMITTED DEVELOPMENT NOTES:**

- PROPOSED EAVES HEIGHT TO MATCH
- ALL EXTERNAL MATERIALS TO MATCH
- RIDGE HEIGHT TO BE 4.0M MAX

1:2500	0	50m	100m	200m
1:1250	0	25m	50m	100m
1:500	0	10m	20m	40m
1:200	0	4m	8m	16m
1:100	0	2m	4m	8m
1:50	0	1m	2m	4m

PROJECT TITLE:  
4 GREY CLOSE  
STANSTED MOUNTFITCHET  
ESSEX, CM24 8FL

DRAWING TITLE:  
PLANNING DRAWINGS  
EXISTING & PROPOSED  
GROUND FLOOR PLANS

DATE:  
OCT 2023

SCALES:  
1:100

PAPER:  
A3 - L

DRAWING REF:  
1100-23.PL.003

REV:

